


NOTES

1.0 Do not scale from drawing, use figured dimensions only
1.1 All dimensions to be checked onsite
1.2 This drawing to be read in conjunction with all other Gillespies drawings and specifications
1.3 For General Arrangement Landscape Plan, refer to KXC-A-001-L-GIL-00-11201
1.4 For Overall Site Plan, refer to KXC-A-001-L-GIL-00-11201
1.5 For Overall Site Plan, refer to KXC-A-001-L-GIL-00-11201
1.6 For Overall Site Plan, refer to KXC-A-001-L-GIL-00-11201
1.7 For Overall Site Plan, refer to KXC-A-001-L-GIL-00-11201
1.8 For Overall Site Plan, refer to KXC-A-001-L-GIL-00-11201

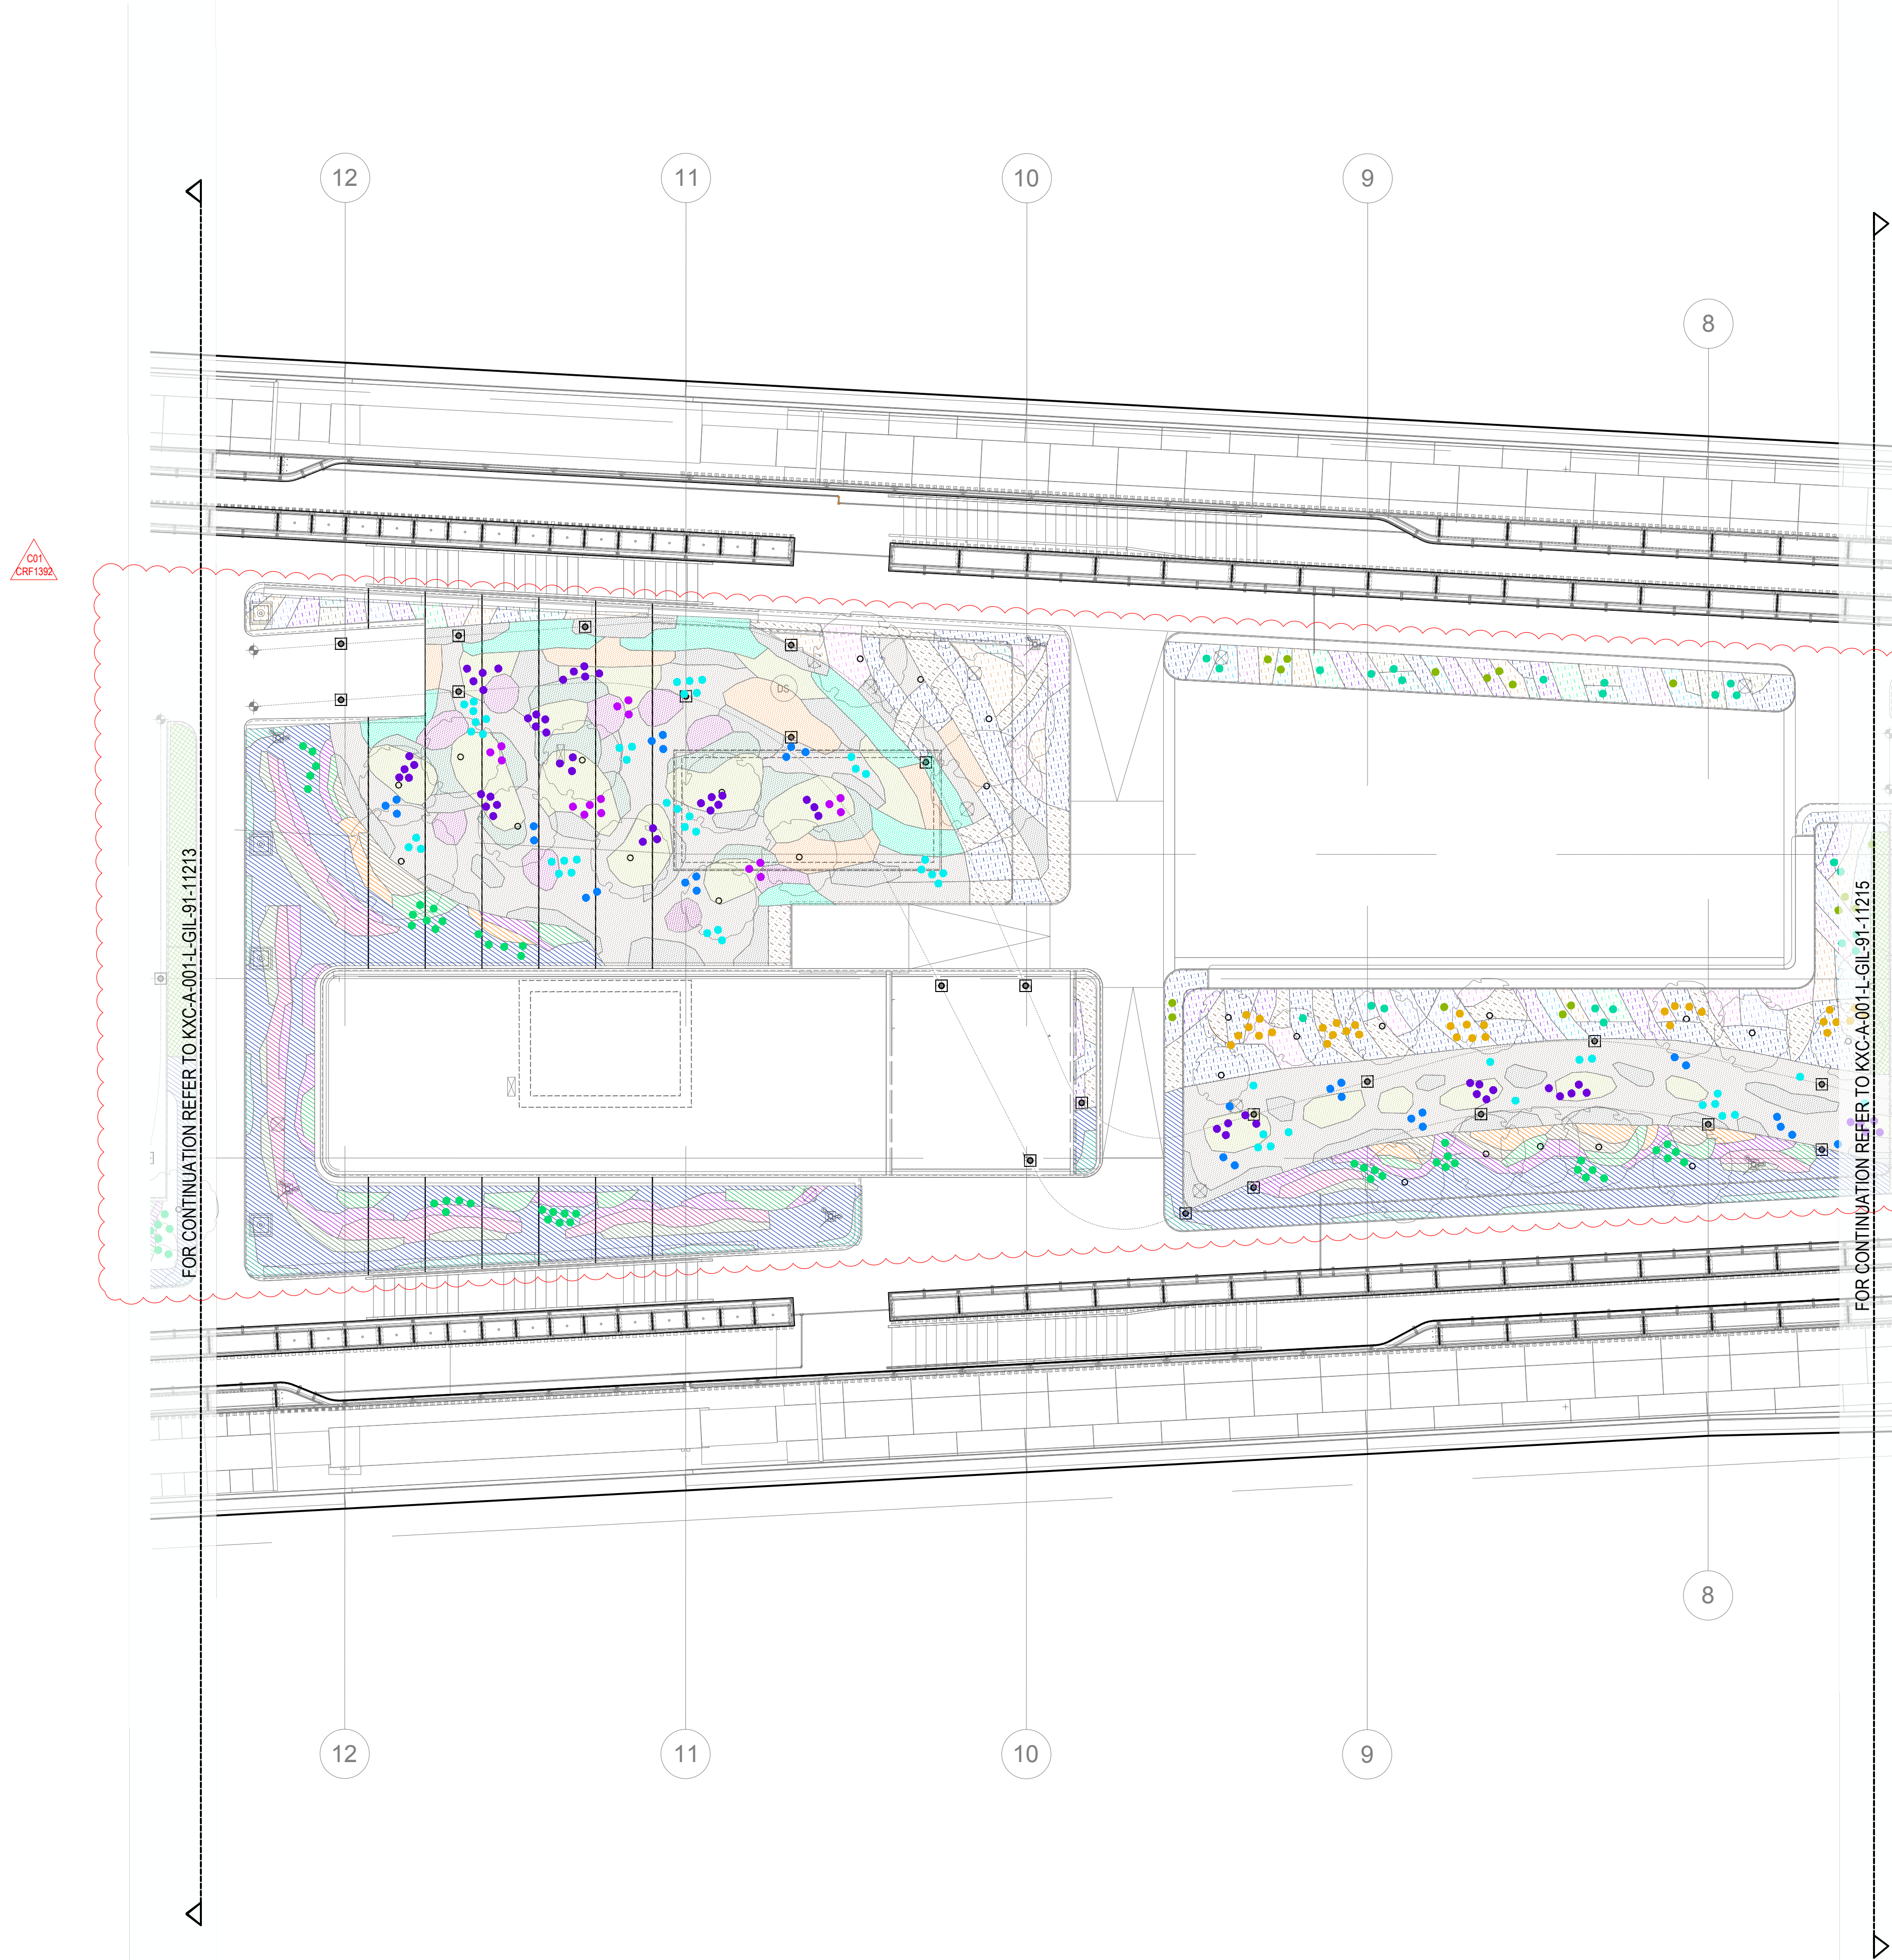

LEGEND

Mix RM1a

- Ajuga reptans
- Asarum europaeum
- Blechnum spicant and Polystichum aculeatum
- Carex morrowii 'JS Mosten'
- Carex divulsa
- Dryopteris affinis and Vinca minor forma alba 'Gertrude Jekyll'
- Euphorbia amygdaloides var. robbiae and Carex morrowii 'JS Mosten'
- Geranium macrorrhizum 'White Ness'
- Geranium sanguineum
- Gillenia trifoliata
- Iris foetidissima
- Lysimachia nemorum
- Luzula sylvatica
- Viola odorata

Mix RM1c

- Hakonechloa macrochaeta
- Brachypodium sylvaticum
- Asplenium scolopendrium and Polystichum aculeatum
- Taraxacum officinale
- Carex morrowii 'JS Mosten' and Chasmanthium latifolium
- Phlox divaricata
- Epimedium pinnatifidum 'Frohne'
- Euphorbia amygdaloides var. robbiae, Carex divulsa and Carex morrowii 'JS Mosten'
- Pachysandra terminalis 'Green Carpet'
- Pulmonaria 'Blue Hugel'

Accent plants (for RM1c)

- Carex pendula
- Deschampsia cespitosa
- Actaea matsumurae 'White Pearl'
- Astrantia major 'Large White'
- Mukdenia rossii 'Karesuba'

Mix RM1b

- Ajuga reptans
- Calluna vulgaris
- Blechnum spicant and Polystichum aculeatum
- Echium vulgare
- Limnium vulgare and Sesleria autumnalis
- Gaultheria procumbens
- Thymus serpyllum
- Sesleria autumnalis
- Melica uniflora and Carex divulsa

Accent plants (for RM1b)

- Deschampsia cespitosa

Mix RT4

- Carex divulsa
- Echium vulgare
- Molinia caerulea 'Heidebraut'
- Sporobolus heterolepis
- Schizanthus litoralis 'Standing ovation'
- Anthriscus odoratum, Agrostis capillaris and Sesleria autumnalis
- Aster little carlow and Aster azureus
- Amsonia hubrichtii and Amsonia tabernaemontana

Accent plants (for RT4)

- Rudbeckia maxima
- Vernonia cinerea 'Mammuth'
- Veronicastrum virginicum 'Album'
- Panicum virgatum 'Northwind'
- Dipsacus fulvonum

Mix RM2

- Carex divulsa
- Liatris pycnostachya
- Eryngium yuccifolium
- Euphorbia polychroma
- Libertia grandiflora
- Geranium macrorrhizum 'White Ness'
- Pennisetum 'Fairy Tails'
- Phlox russelliana and Carex divulsa
- Perovskia 'Little Spire' and Carex divulsa
- Sesleria autumnalis and Sesleria nitida

Accent plants (for RM2)

- Silphium laciniatum
- Baptisia australis
- Veronicastrum virginicum 'Album'
- Knautia macedonica

Mix RM5

- Armeria maritima
- Echium vulgare
- Carex divulsa
- Thymus serpyllum and Lotus corniculatus
- Perovskia 'Lacey Blue'
- Ballota acetabulosa
- Santolina neapolitana 'Edward Bowles'
- Santolina chamaecyparissus var. 'Indivica'
- Lavandula angustifolia
- Pycnanthemum muticum
- Phlox russelliana
- Sesleria autumnalis
- Thymus serpyllum
- Achillea 'Moonshine'

Accent plants (for RM5)

- Centranthus ruber 'Albus'
- Eryngium yuccifolium
- Euphorbia characias subsp. Wulfenii

Mix RM6

- Amsonia tabernaemontana var. Salicifolia
- Eryngium yuccifolium
- Geranium macrorrhizum 'White Ness'
- Origanum laevigatum 'Herrenhausen'
- Pennisetum 'Fairy Tails'
- Phlox russelliana
- Sesleria autumnalis
- Sisyrinchium striatum
- Sporobolus heterolepis
- Salvia nemorosa 'Wesuwe' and Carex divulsa
- Nepeta racemosa 'Walker's Low' and Carex divulsa
- Perovskia 'Little Spire' and Carex divulsa

Accent plants (for RM6)

- Hemerocallis citrina
- Kniphofia 'Ice queen'
- Eremurus 'Stenophyllus'

Mix RM7

- Sporobolus heterolepis
- Anemone nemorosa
- Panicum virgatum 'Shenandoah'
- Sedum 'Herbstfreude'
- Euphorbia griffithii 'Fireglow'
- Eupatorium dubium 'Baby Joe'
- Centranthus ruber 'Coccineus'
- Persicaria amplexicaulis 'Fredance'
- Sanguisorba 'Tanna'
- Sesleria autumnalis
- Geranium macrorrhizum 'White Ness'

Accent plants (for RM6)

- Centranthus ruber 'Coccineus'

Mix RM10

- RM10a
- RM10b

Mix RM11


- Hakonechloa macrochaeta
- Mix RM11

C01	For Construction (CRF 1392)	CS	AM	19.10.20
T05	For Tender (CRF 563)	JQ	AM	22.01.20
T04	For Tender (CRF 614)	JQ	AM	04.10.19
T03	For Tender	CS	AM	07.02.19
T02	Stage 4 Update	JQ	AM	15.12.17
T01	Stage 4 Issue	JQ	AM	29.09.17

GILLESPIES

100 Jervis Square, London EC3N 4JN
P: 020 7253 2000 F: 020 7253 2001 E: design@gilspies.co.uk

© copyright GILLESPIES LLP, all rights reserved

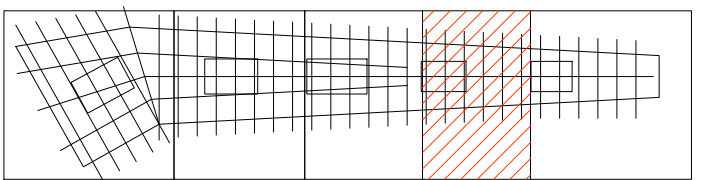

FOR CONSTRUCTION

Site	29.09.17
Proposed Roof - Detailed Planting Plan 04 (Perennials and Accent Plants)	P2007133
Scale	1:100
Drawn	AD
Checked	JQ
Approved	AM
Project No.	KXC-A-001-L-GIL-91-11214
Sheet No.	C01

0 2 4 6 8 10m