




As Existing Upper Ground Floor Plan  
Scale 1:100

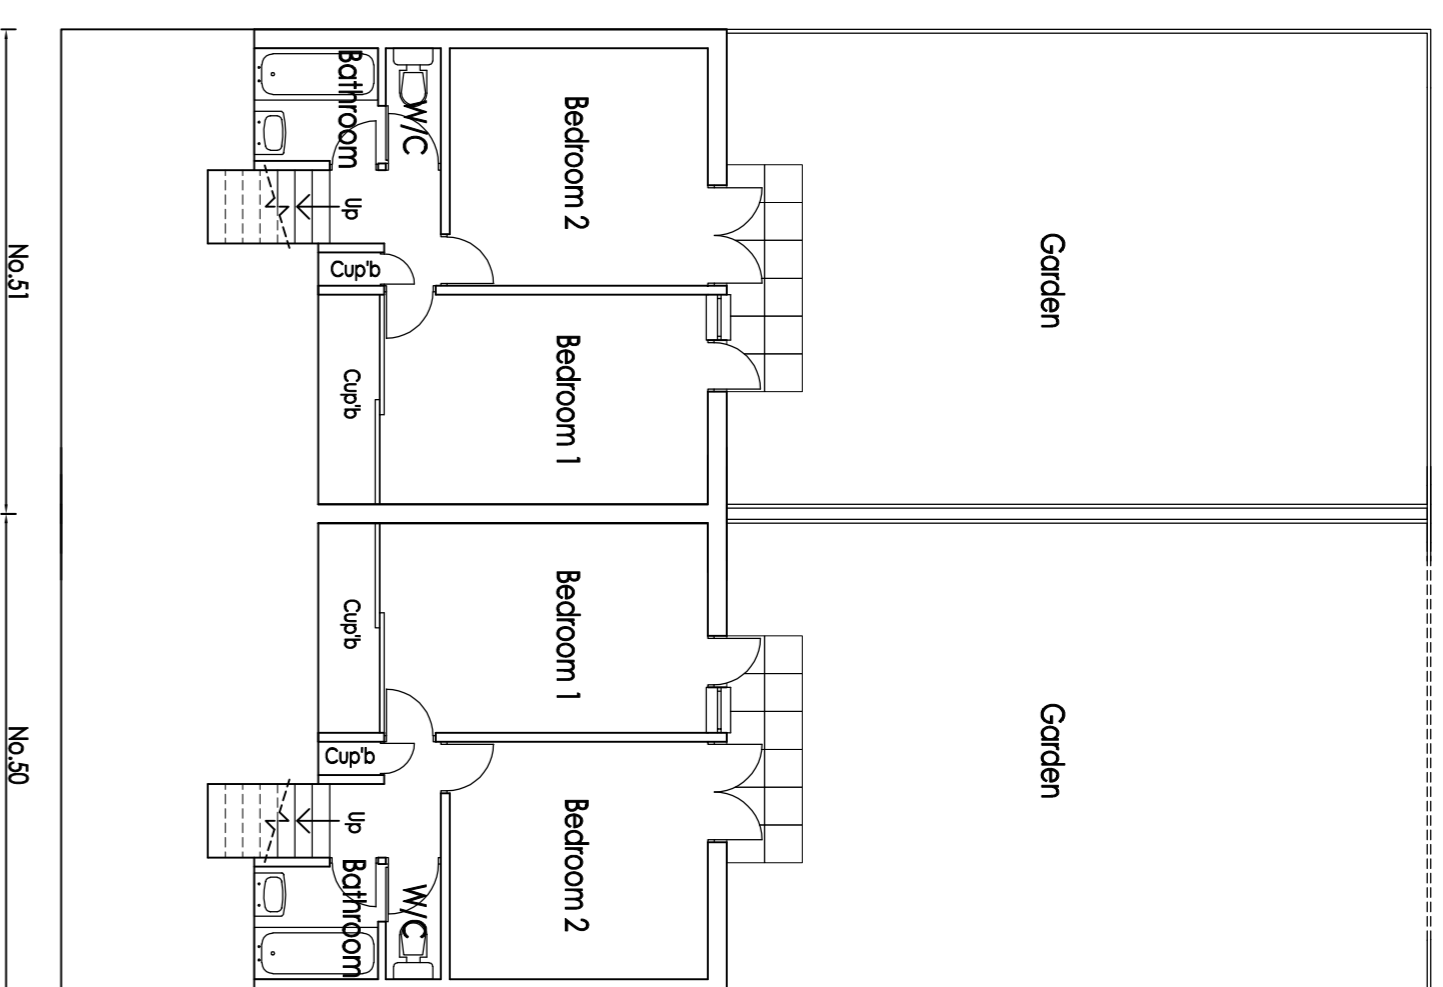


As Existing Lower Ground Floor Plan  
Scale 1:100

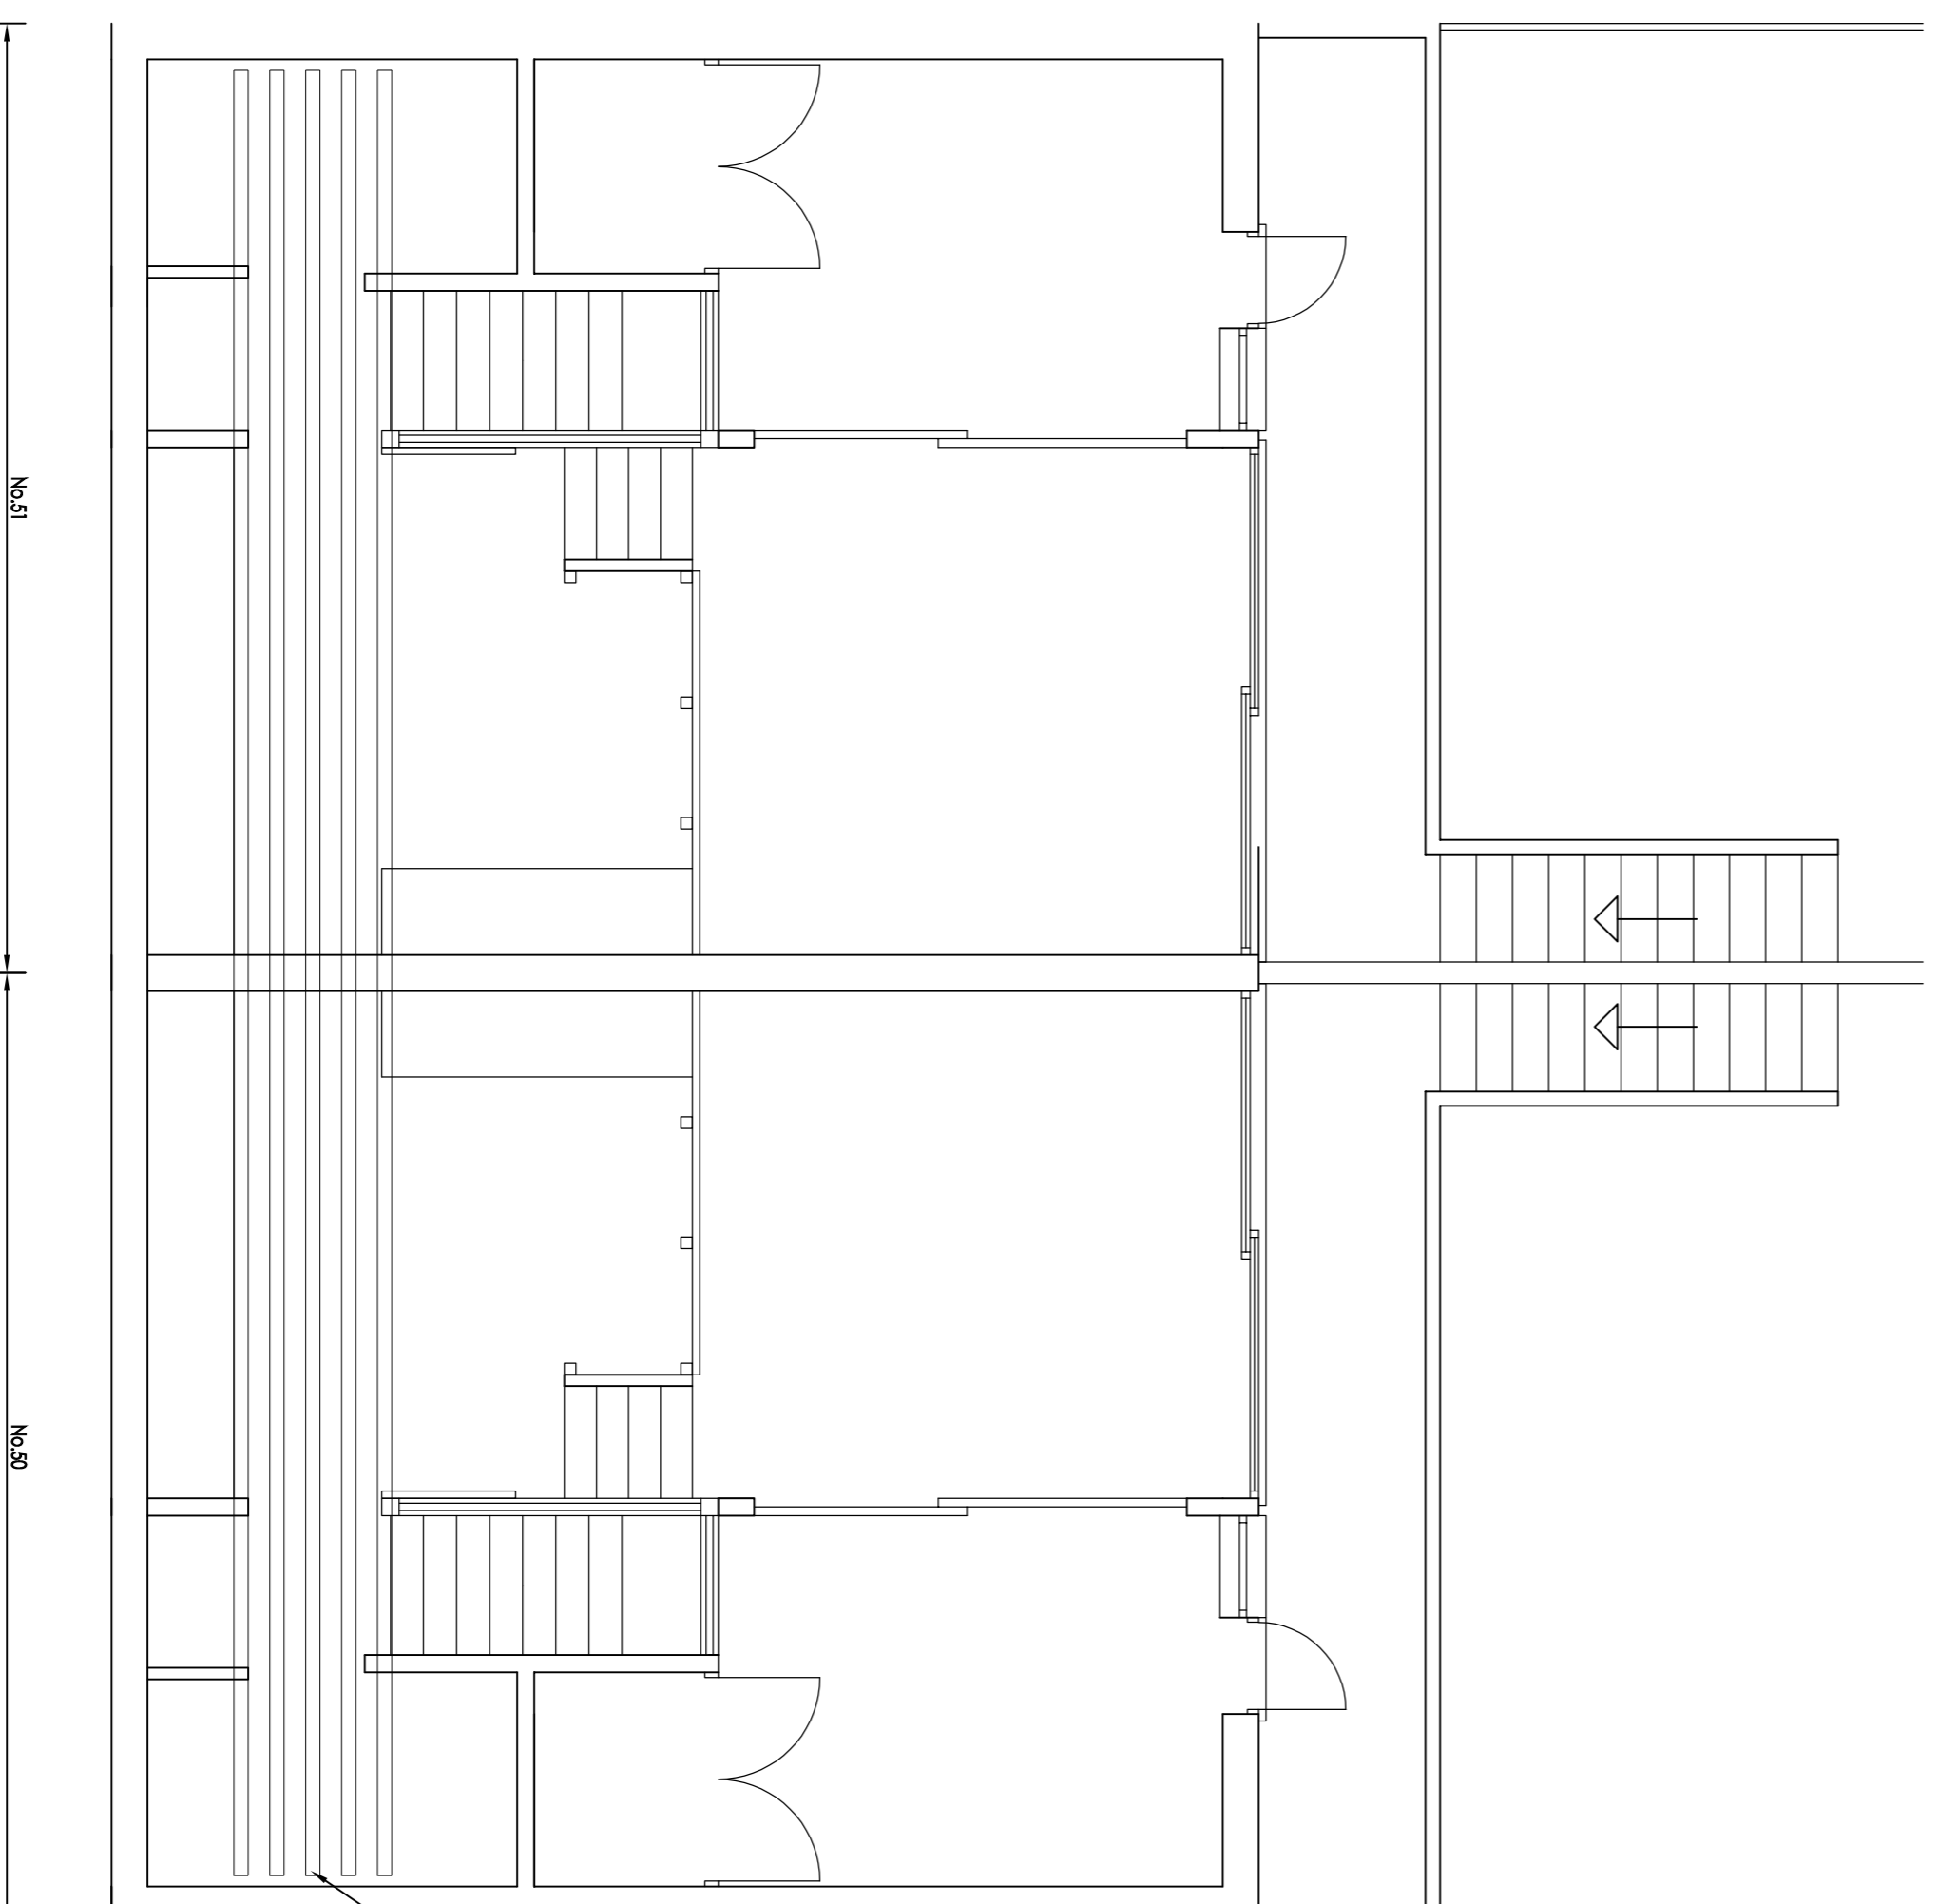



As Proposed Upper Ground Floor Plan  
Scale 1:50

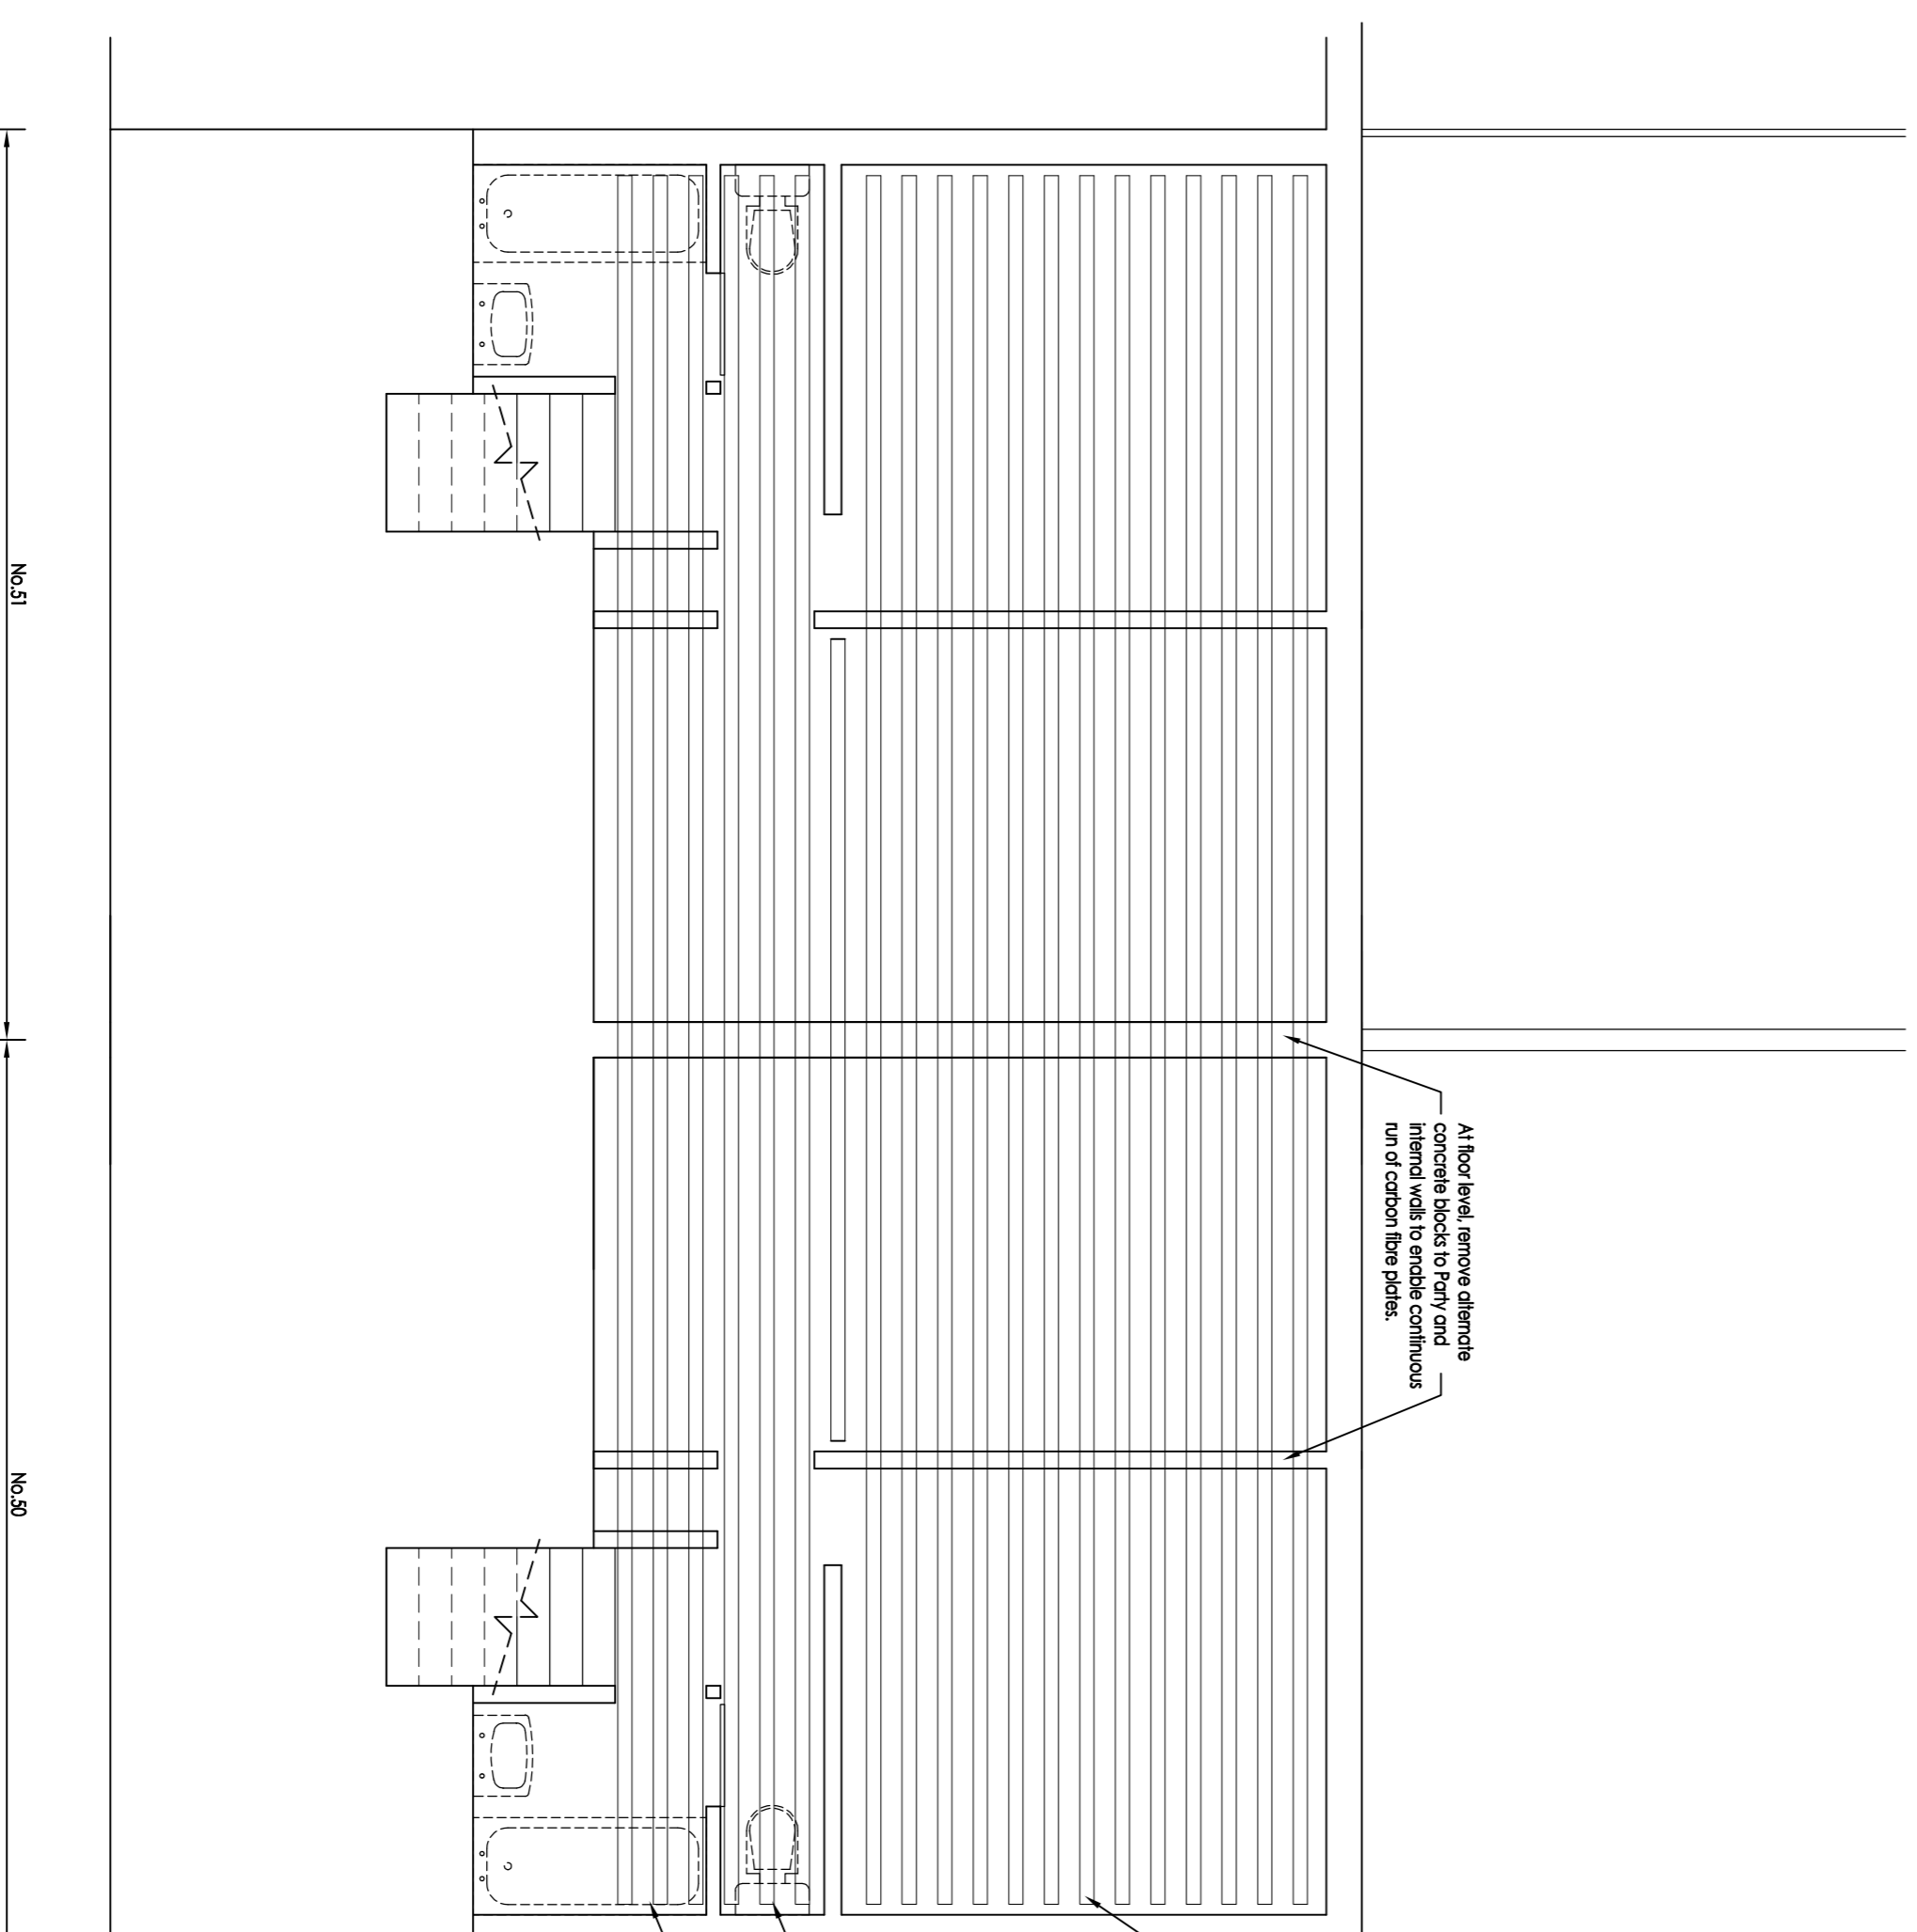

As Proposed Lower Ground Floor Plan  
Scale 1:50

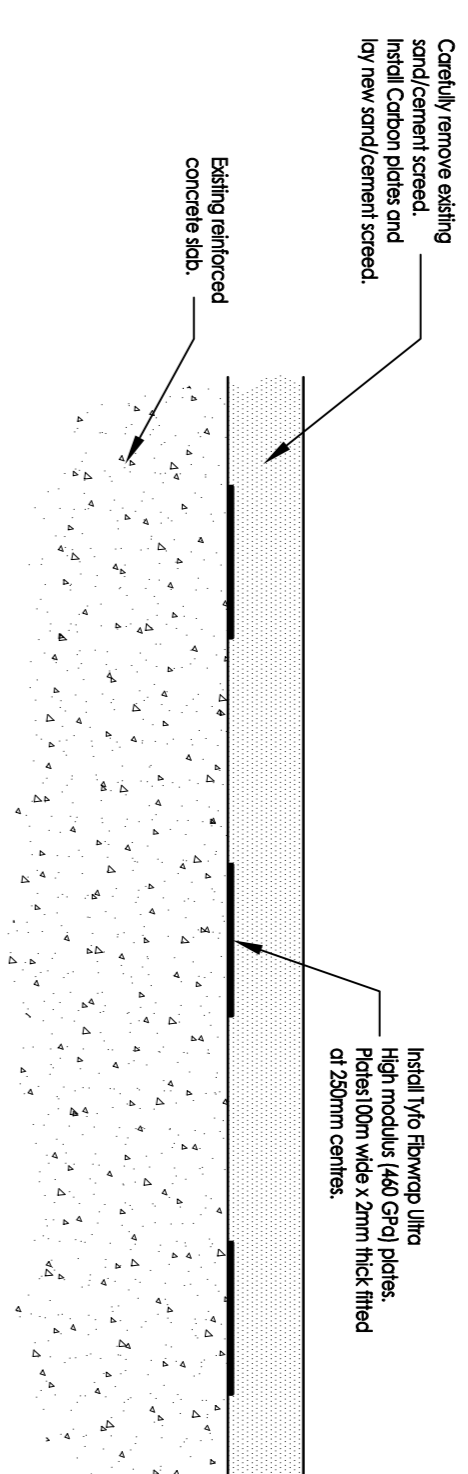

Proposed Section  
Scale 1:5

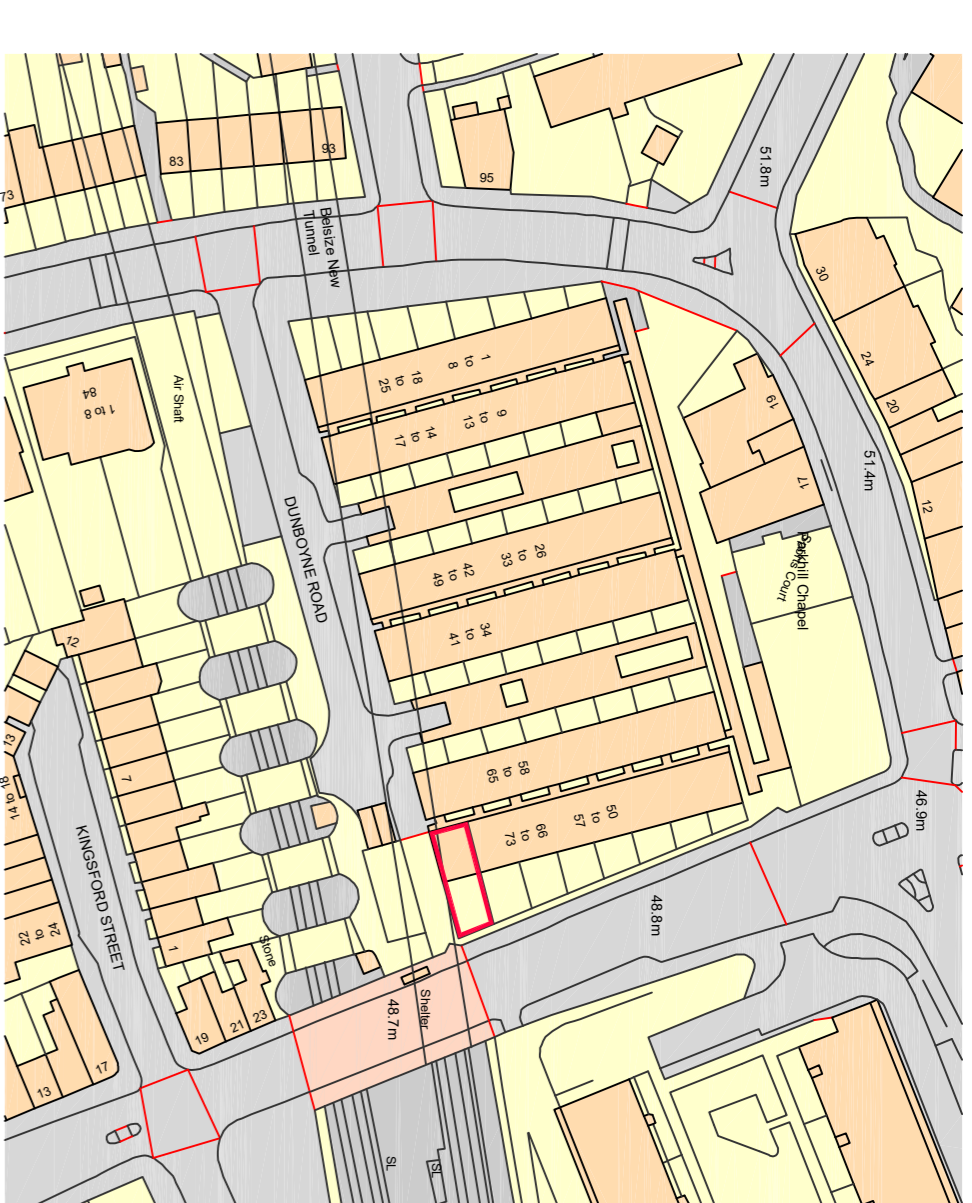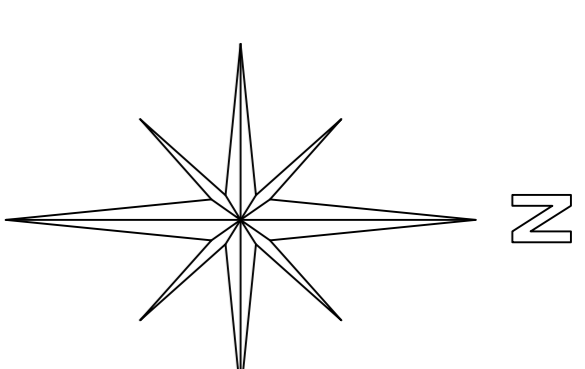
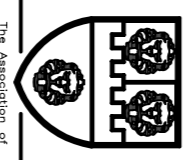


Location Plan  
Scale 1:1250 (m)



Example of Carbon Plates  
(Photo supplied by Manufacturer)  
N.T.S

**Whymark & Moulton**  
Chartered Surveyors &  
Building Engineers  
14 Cornard Road, Sudbury,  
Suffolk, CO10 2XA  
Tel: 01787 371371

**Project**  
50 & 51 DUNBOYNE ROAD  
LONDON  
NW5 2YU  
**PROPOSED REMEDIAL WORKS**

**Scale** 1:5, 1:50, 1:100, 1:1250      **Date** September 2020  
**Drawing No** 19/008-03

**Amendments**