


UPPER GROUND FLOOR PLAN

- 1740s (Filtcroft)
- Mid 19th Century (GE Street)
- Early 20th Century
- 1950s (Lyddon)
- 1960-61 (Smithsons)
- 1961-1990

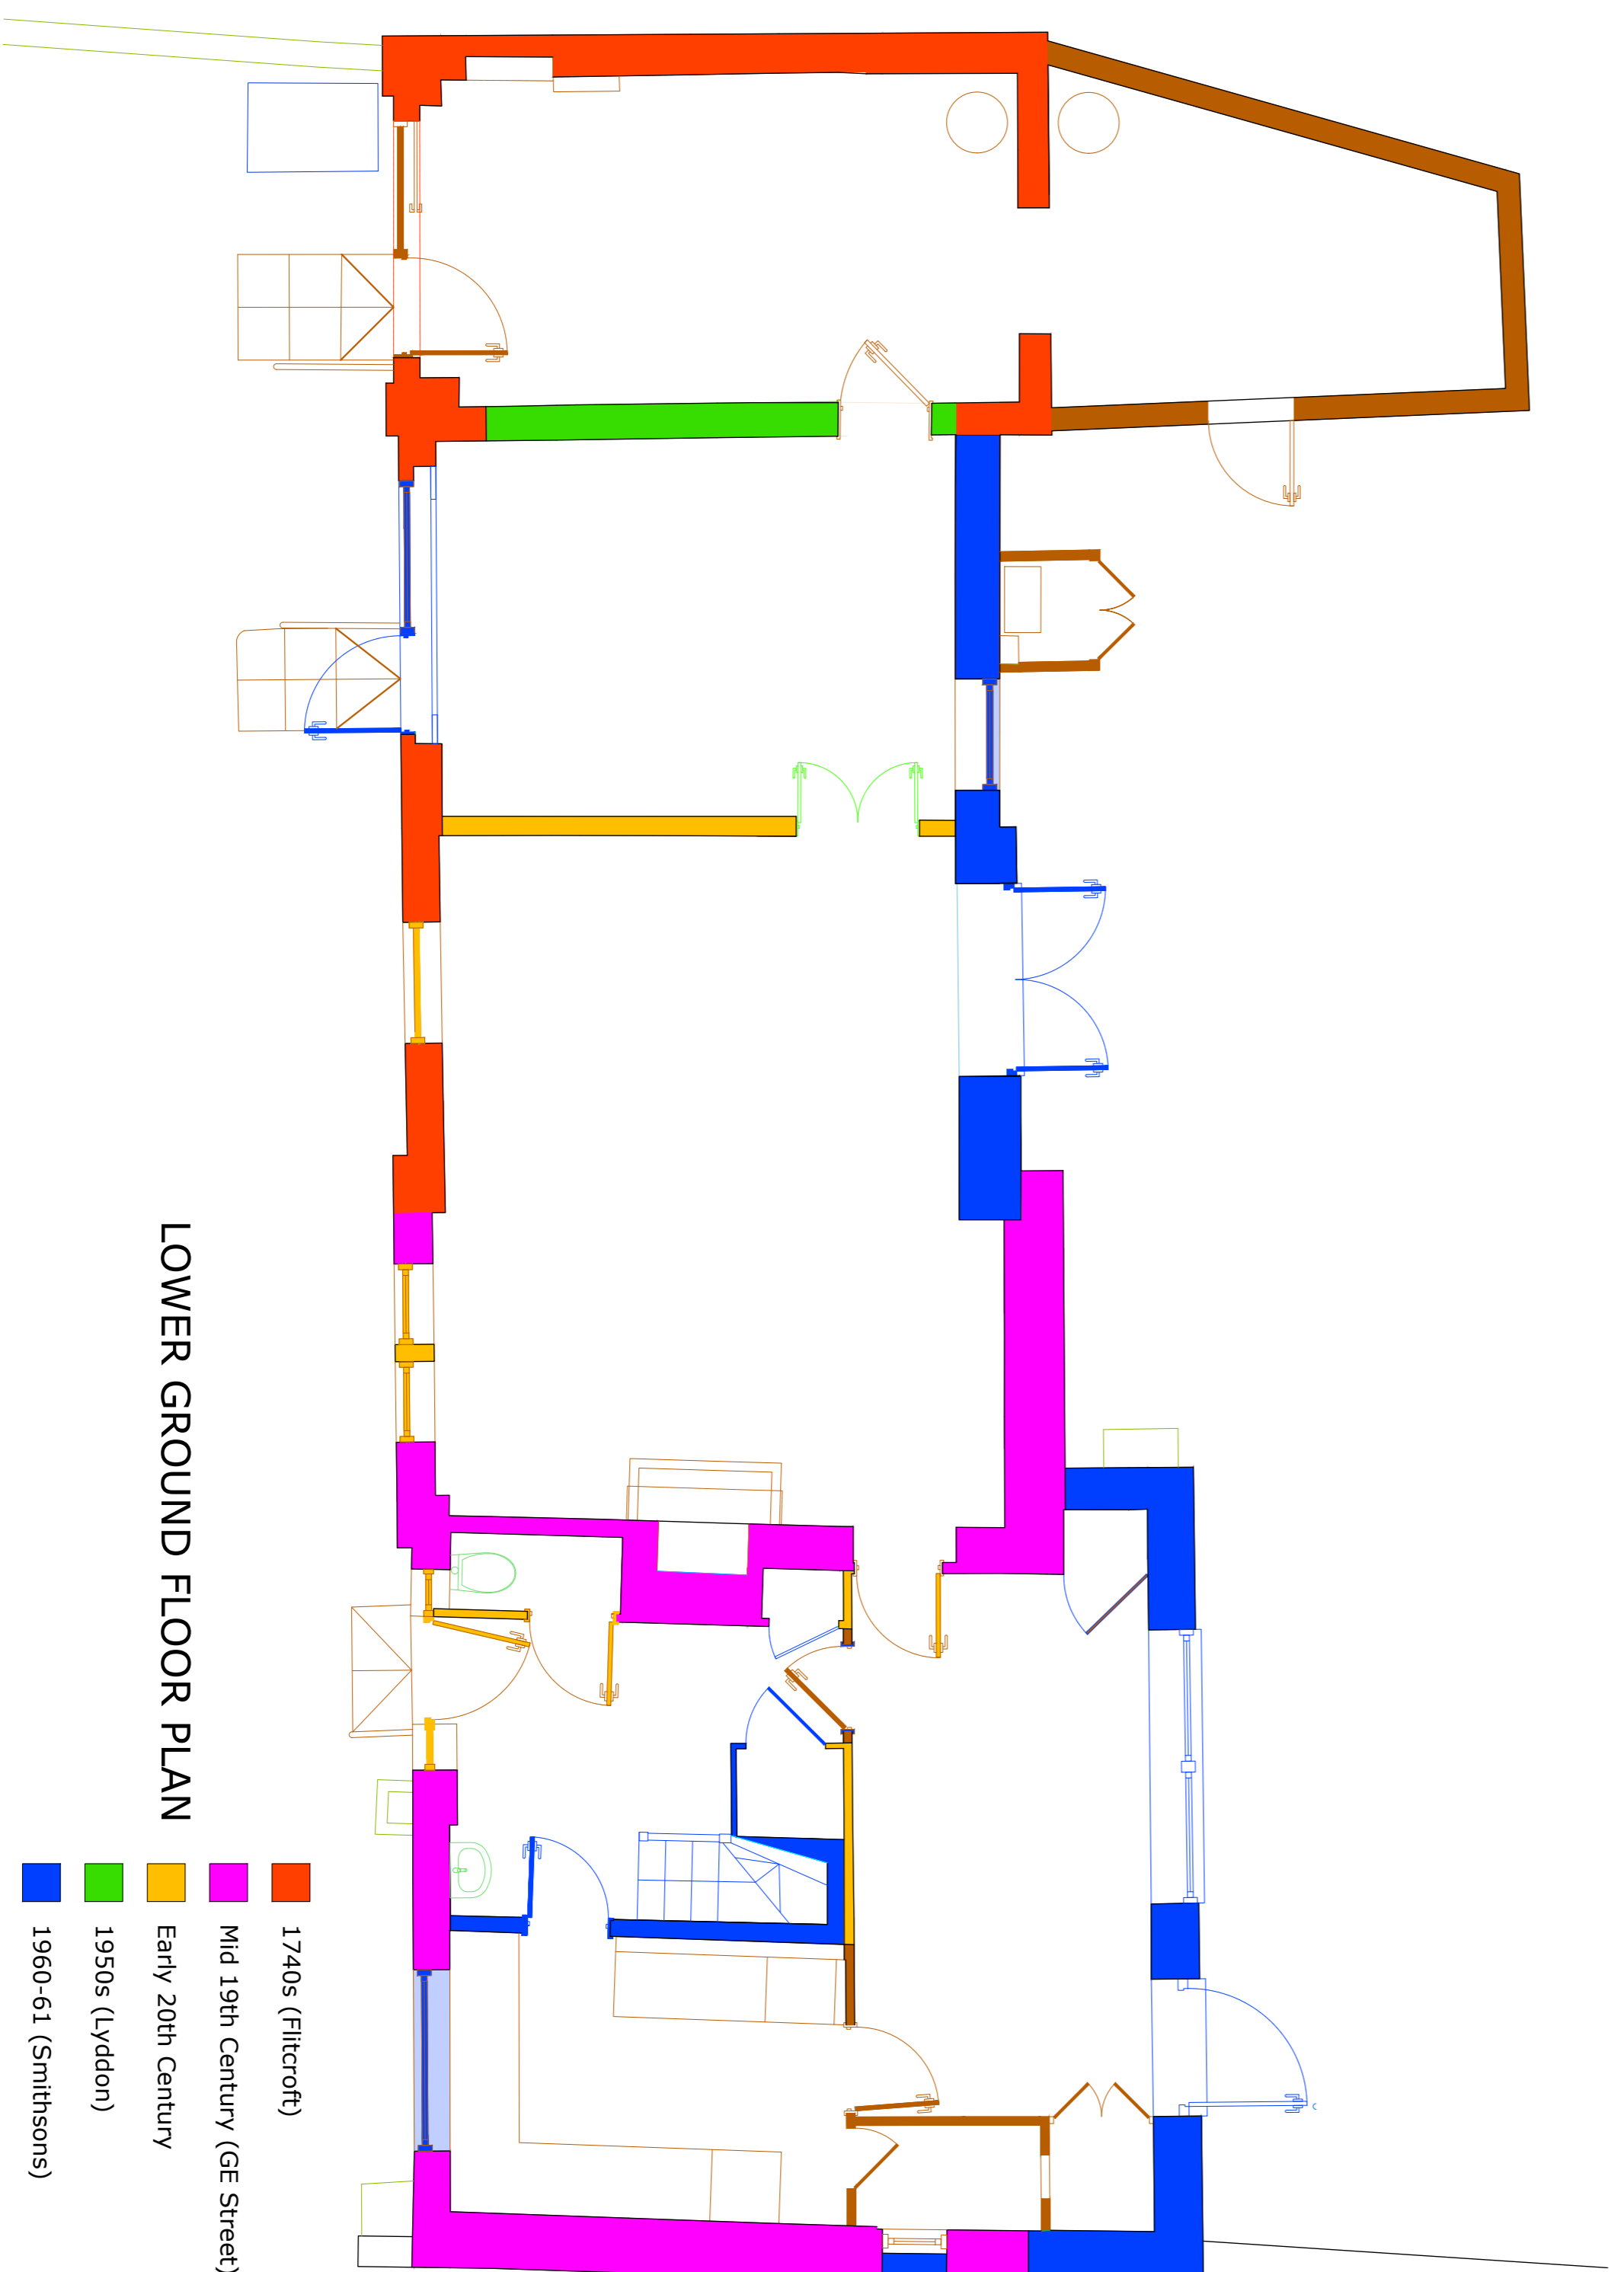

LOWER GROUND FLOOR PLAN

- 1740s (Filtcroft)
- Mid 19th Century (GE Street)
- Early 20th Century
- 1950s (Lyddon)
- 1960-61 (Smithsons)
- 1961-1990

CHAN + EAYRS		2
111 Frognal, Hampstead NW3 6XR		
Zoe Chan Eayrs and Merlin Eayrs		
Project : 111 Frognal		
TITLE : LOWER GROUND FLOOR MORPHOLOGY PLAN		
: UPPER GROUND FLOOR MORPHOLOGY PLAN		
Date 26.01.2021	Scale 1:50 @A0	Rev.07
	Drawing No. MP	