


GROUND FLOOR

No. 7

No. 9 Bracknell Gardens

No. 11

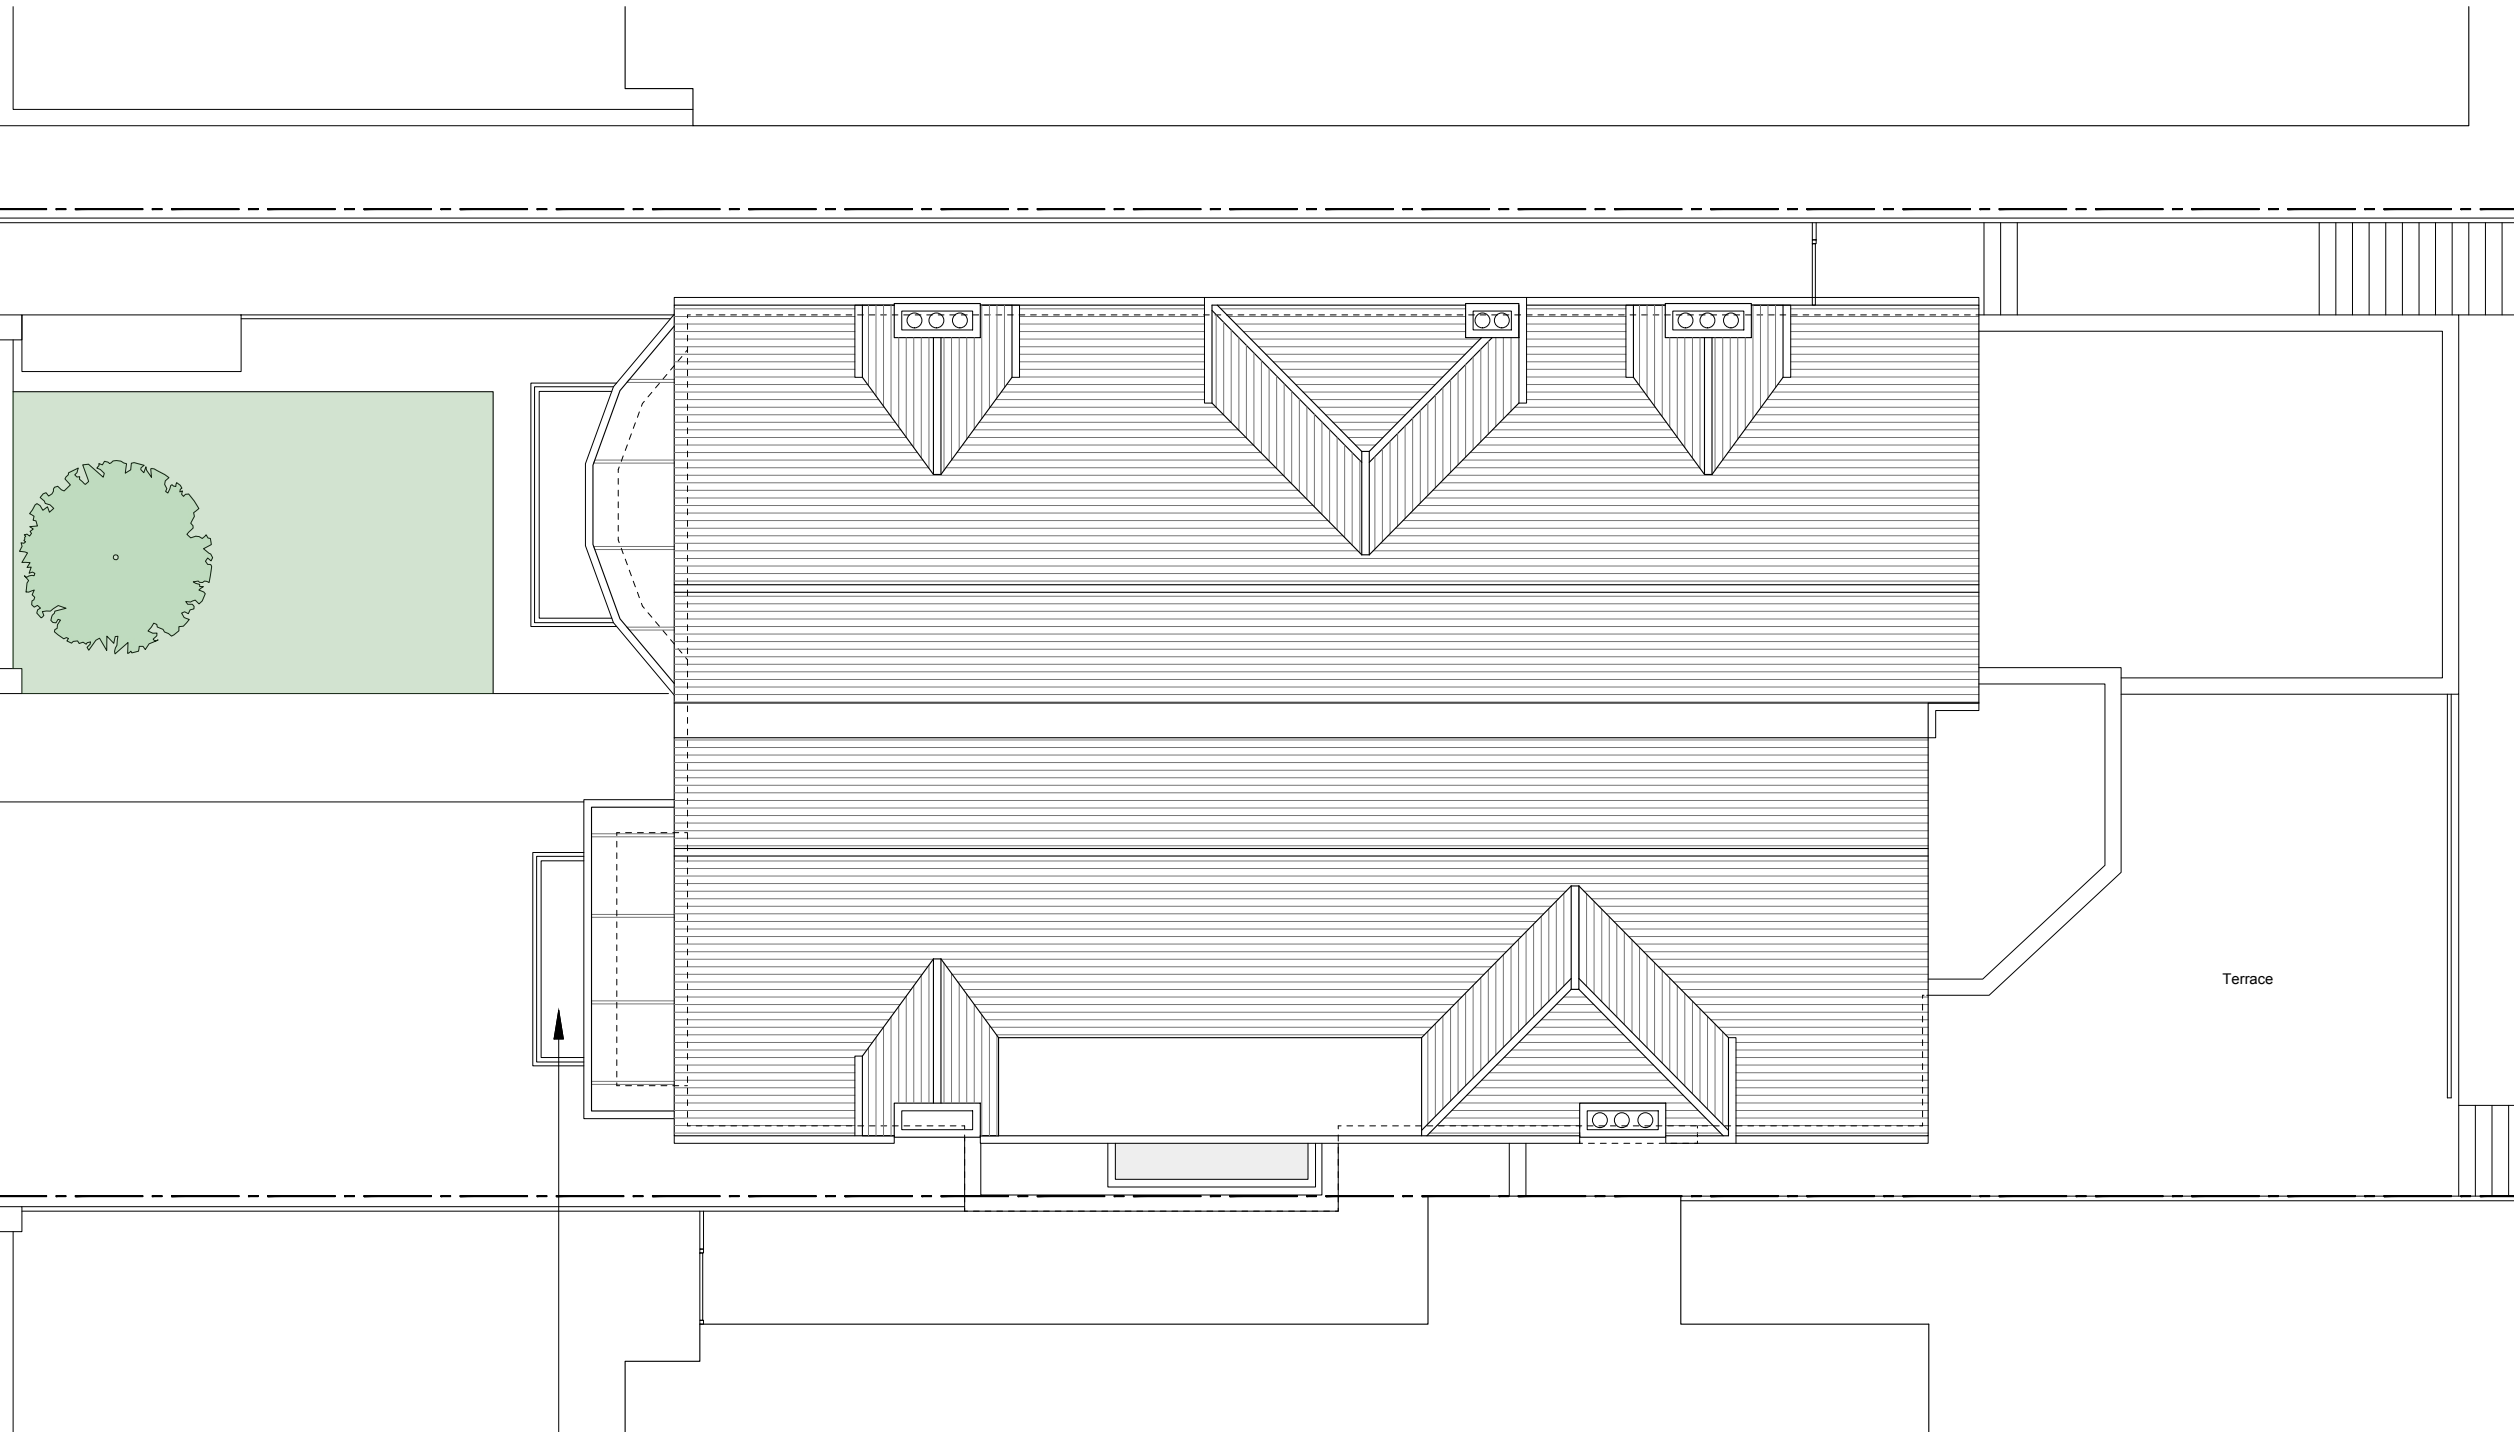

New lightwell to front elevation, dimensions to match existing front lightwell



NOTES

DO NOT SCALE FROM THIS DRAWING EXCEPT FOR THE PURPOSES OF PLANNING AND BUILDING REGULATIONS. ALL DIMENSIONS TO BE CHECKED ON SITE.



REVISION:

PROJECT TITLE

9 BRACKNELL GARDENS

AURAA  
STUDIO

www.auraa.studio  
info@auraa.studio

1A Chalk Farm Parade  
London NW3 2BN

TITLE

ROOF PLAN AS EXISTING

DATE

28.01.2021

SCALE

1/100 @ A3

DRAWN

LC / RL

STATUS

INFORMATION

DRG No

2062\_EX\_120

REV: