



Please do not scale from this drawing. If in doubt, ask. This drawing is the property of UNUM Partnership Ltd and must not be reproduced, copied or disclosed in any form, other than for the purpose of this project.

Revision	Initial	Date
P1	GP	25.11.20
PL1	JG	21.01.21

Issued for amendment to planning

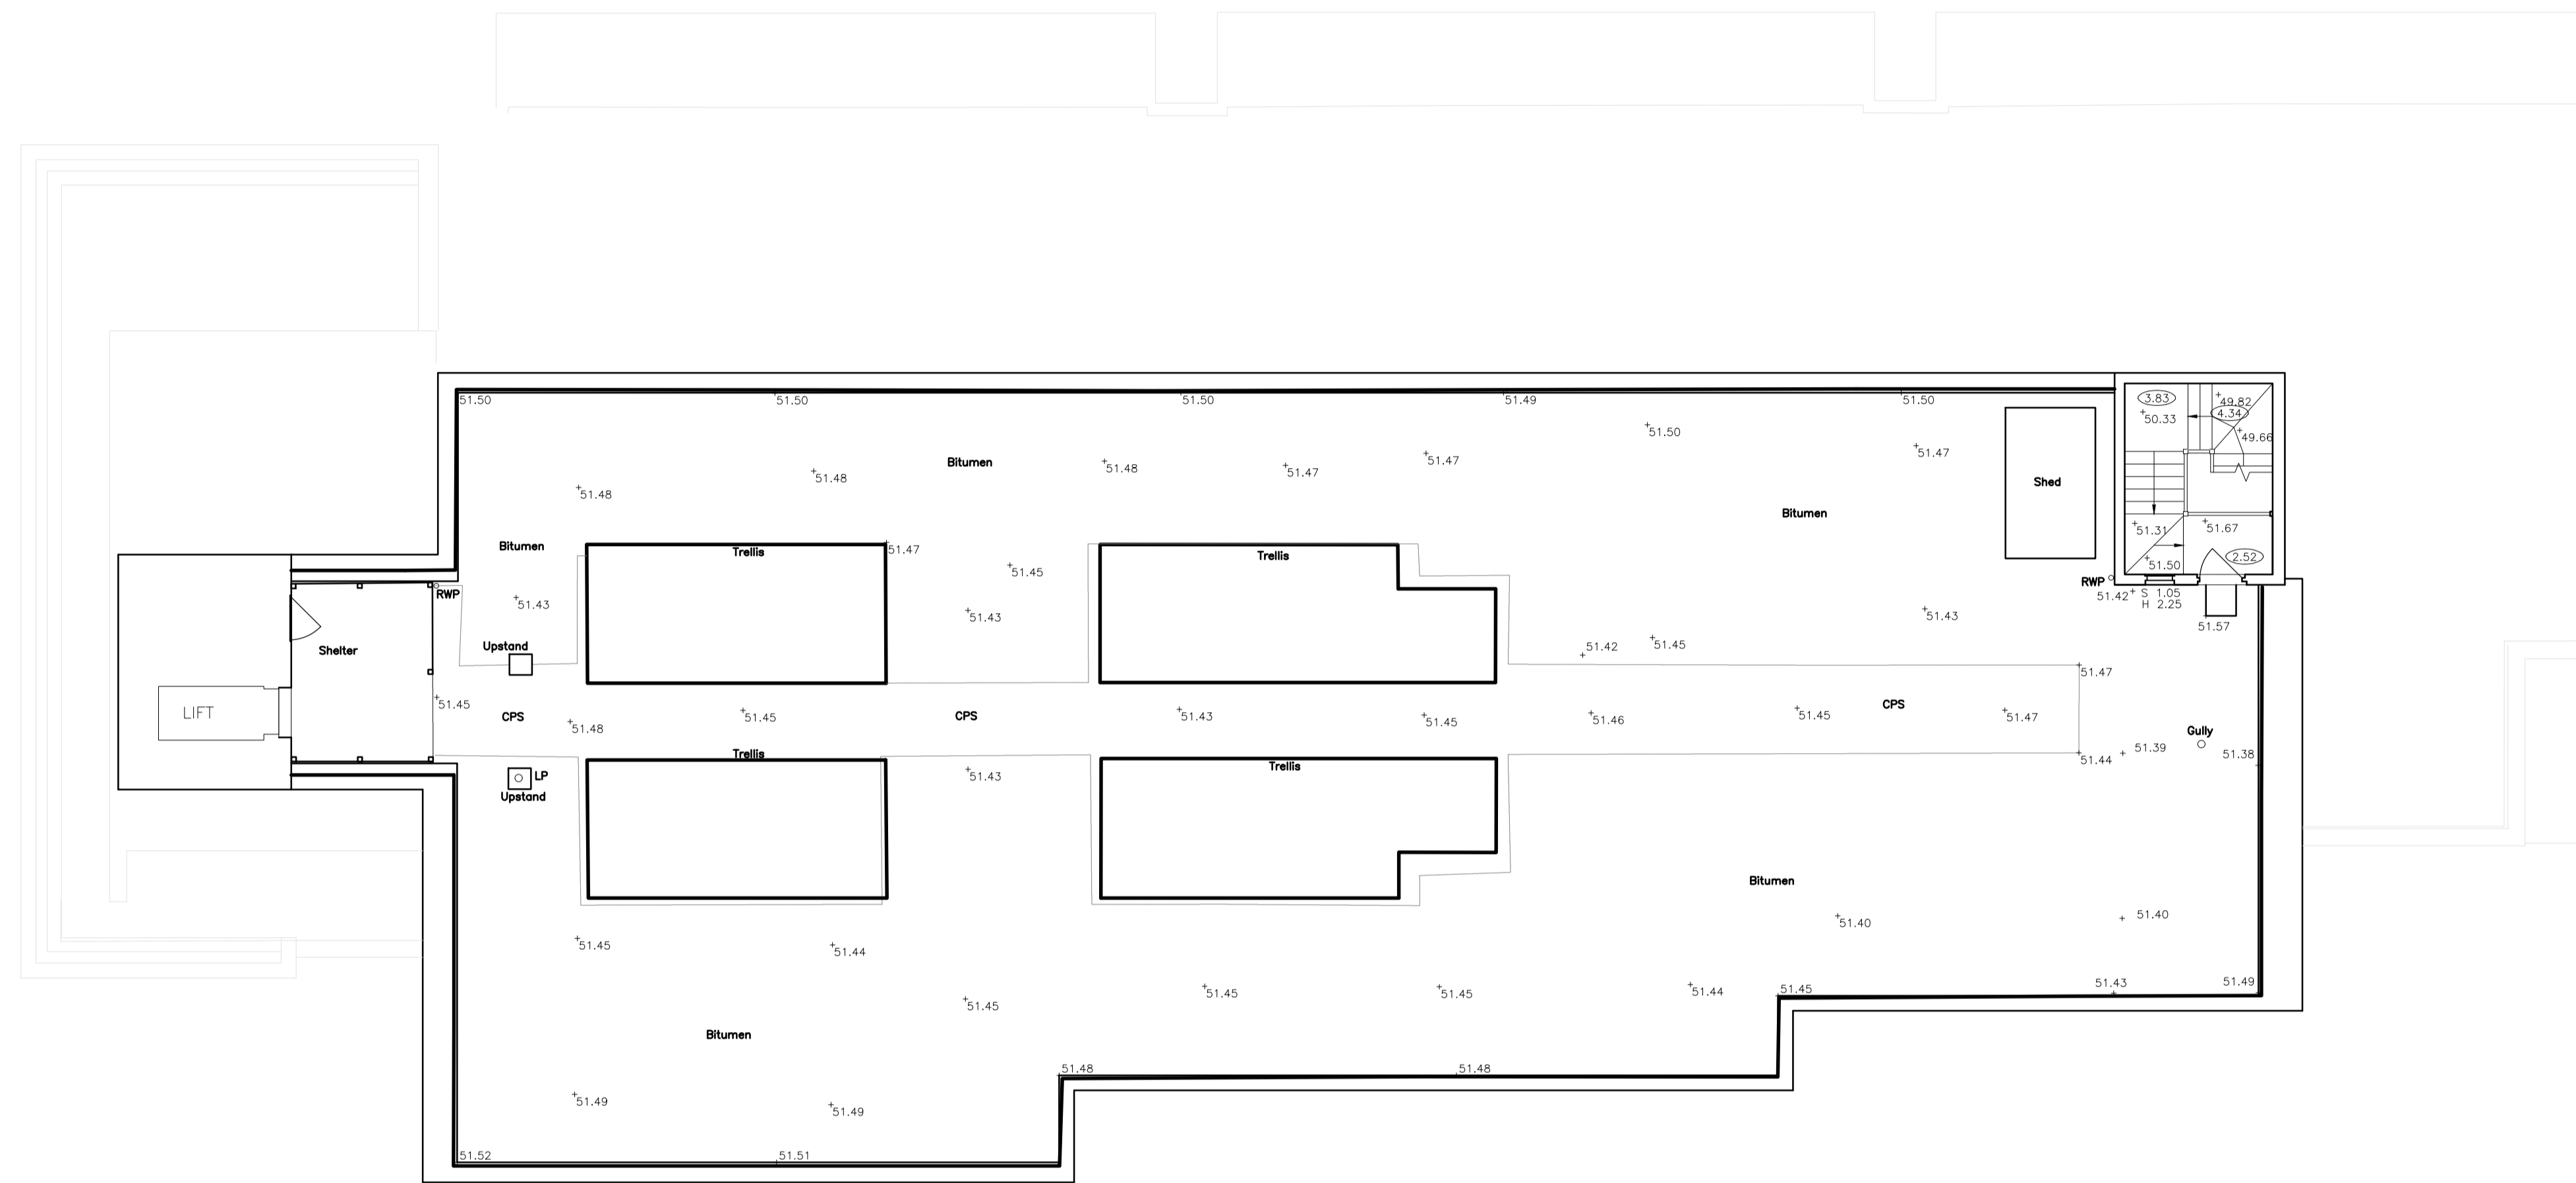

Note: These plans are a reproduction of a measured building survey prepared by Plowman Craven surveyors project reference 40750. UNUM Partnership place reliance on the accuracy of the survey information provided

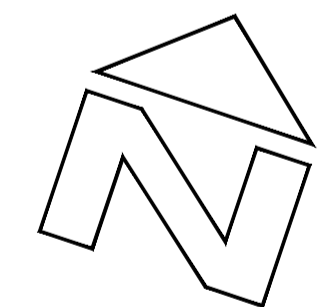

PLANNING				
Client				
Grove Developments				
Project Title				
Proposed Care Home St. John's Wood Nursing Home London				
Drawing Title				
Existing Roof Floor Plan				
Date	Scale	Drawn	Checked	A1
20.11.20	1:100	GP	MJR	
Drawing No.				Rev
175-L(10)-304				PL1