



01 Second Floor Plan (As existing)
1:100 @A3

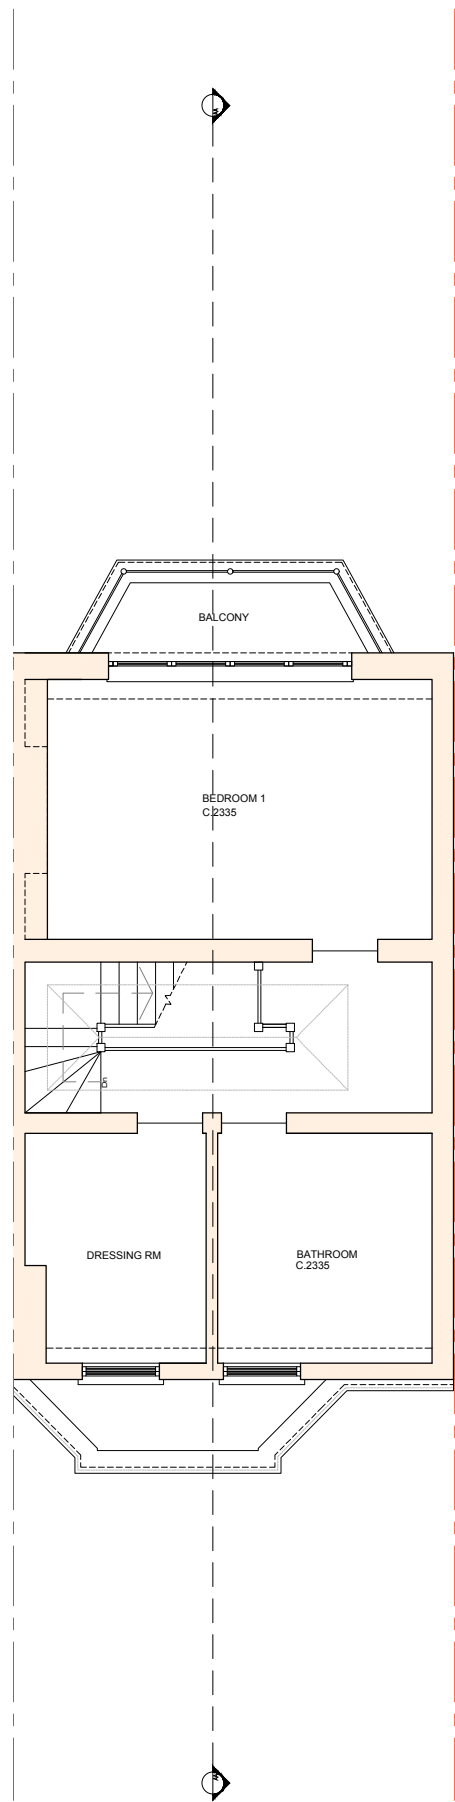

02 Third Floor Plan (As existing)
1:100 @A3

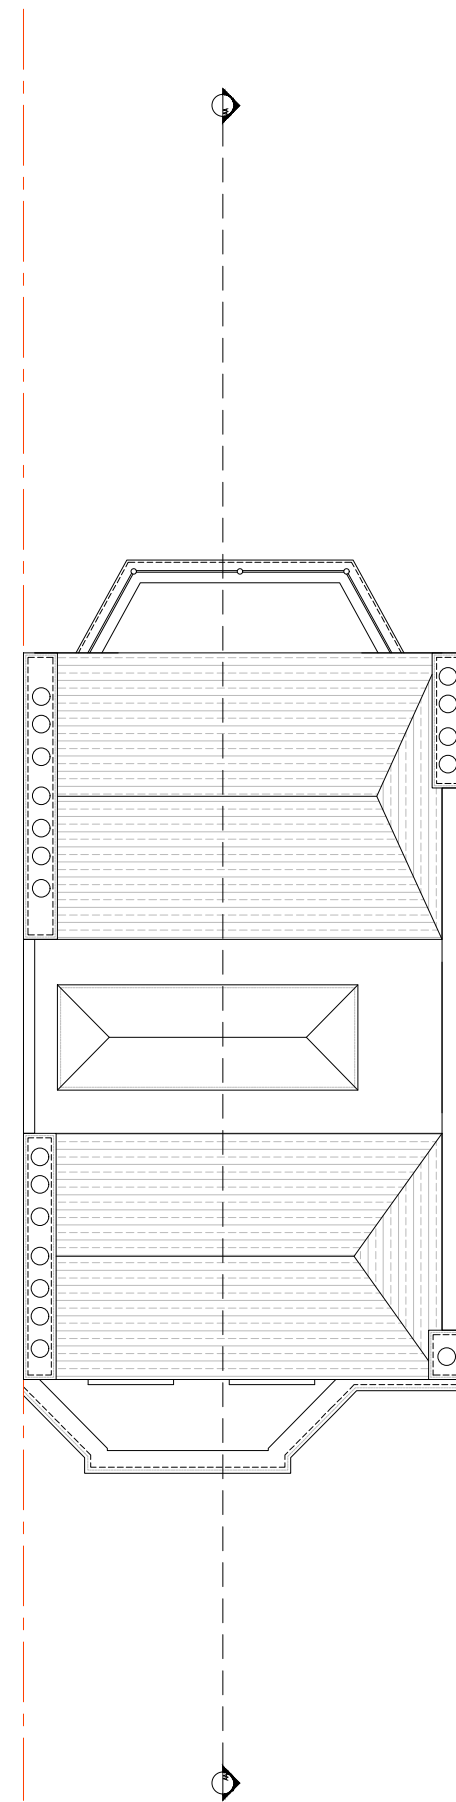

03 Roof Plan (As existing)
1:100 @A3

EXISTING WALLS
PROPOSED CONSTRUCTION



Revision	Details of Revision	Revised By	Checked By	Revision Date
<p>MOREHEN ARCHITECTS Ltd 39 St James Road, Tunbridge Wells, Kent, TN1 2JY W. www.MorehenArchitects.co.uk E. admin@morehenarchitects.co.uk</p>				
<p>Property Address 42 Well Walk, London, NW3 1BX</p>				
<p>Drawing Name Proposed Floor Plans</p>		<p>Drawing N° 01106-P-246</p>		<p>Revision .</p>
<p>Computer File Name -</p>	<p>Date 21-02-2020</p>	<p>Drawing Scale 1:100 @ A3</p>		
<p>Drawing Status PLANNING</p>			<p>Drawn By DM</p>	
<p>ALL DIMENSIONS MUST BE CHECKED ON SITE. DO NOT SCALE OFF THIS DRAWING EXCEPT FOR PLANNING PURPOSES.</p>				