
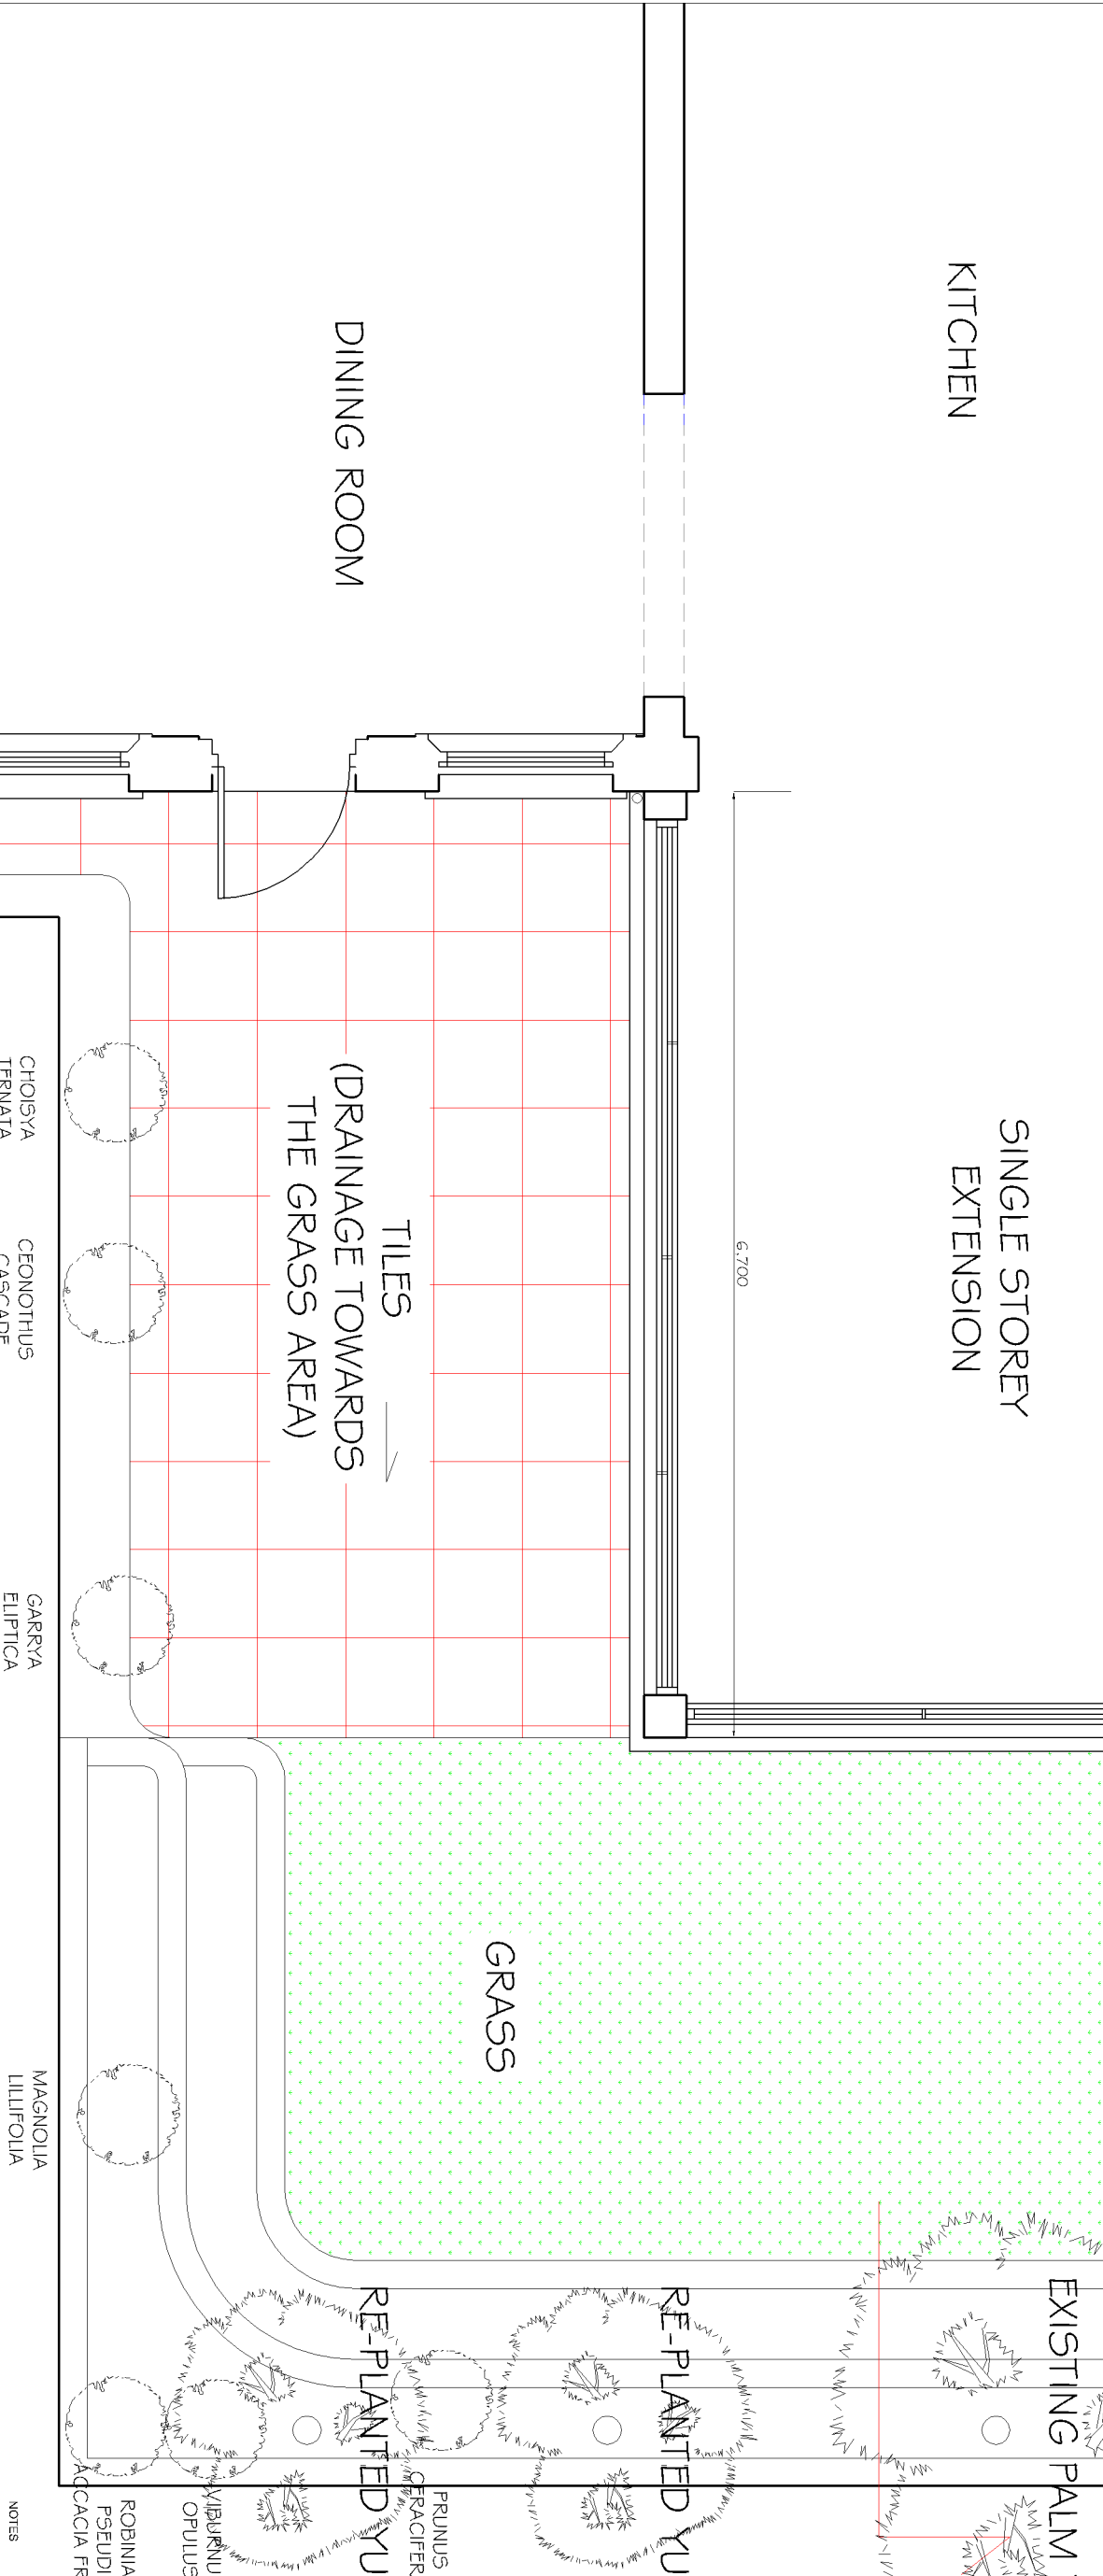


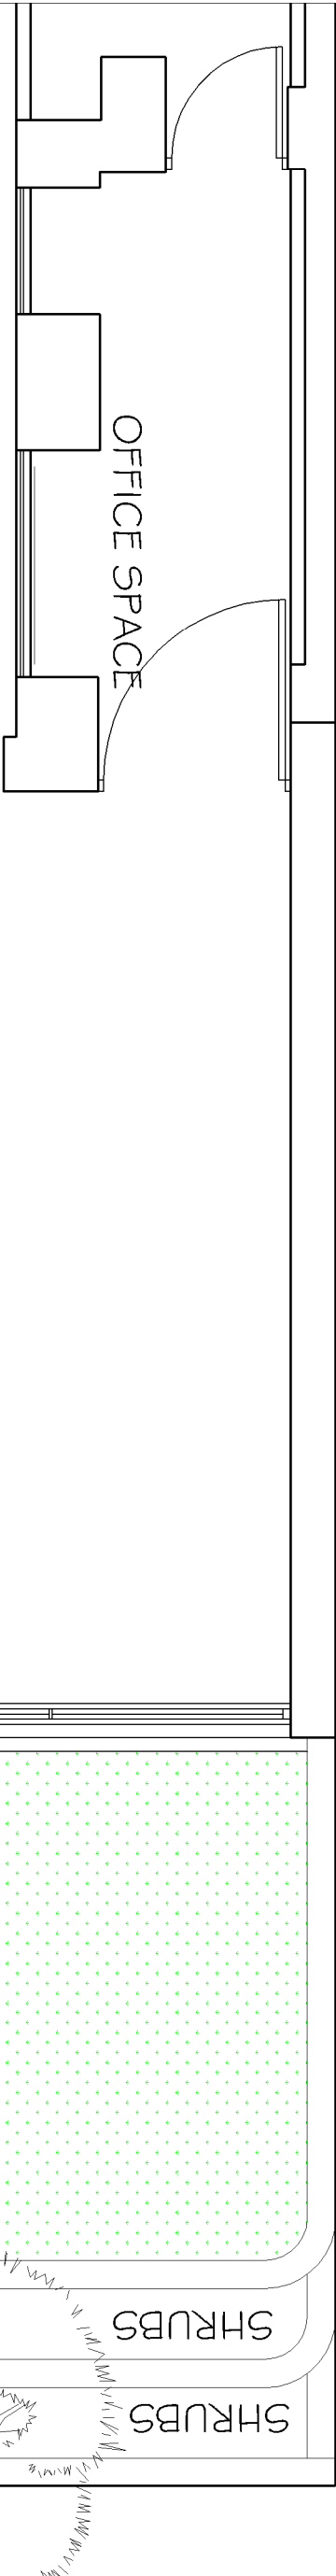

NOTES

1. Do not scale from this drawing for a site plan. The architect and landscape architect are responsible for the accuracy of the drawing.
2. Replant all drainage errors, omissions and discrepancies to the architect's design.
3. Replant all drainage errors, omissions and discrepancies to the architect's design.

KASIA WHITEFIELD DESIGN

KASIA WHITEFIELD
256A MARESFIELD GARDENS
LONDON NW3 5SD
020 7785 5553
KASIAWHITEFIELD@GMAIL.COM

JOB

256A MARESFIELD GARDENS
LONDON NW3 5SD

TITLE

PROPOSED GARDEN PLAN

DATE 2021.02.02 SCALE 1:50@A3 STATUS PLANNING

PROJECT NO. DRAWING NO. REVISION

MG25A GARDEN 2 A

0m 5m