


FRONT ELEVATION EXISTING @ BB - 1:50

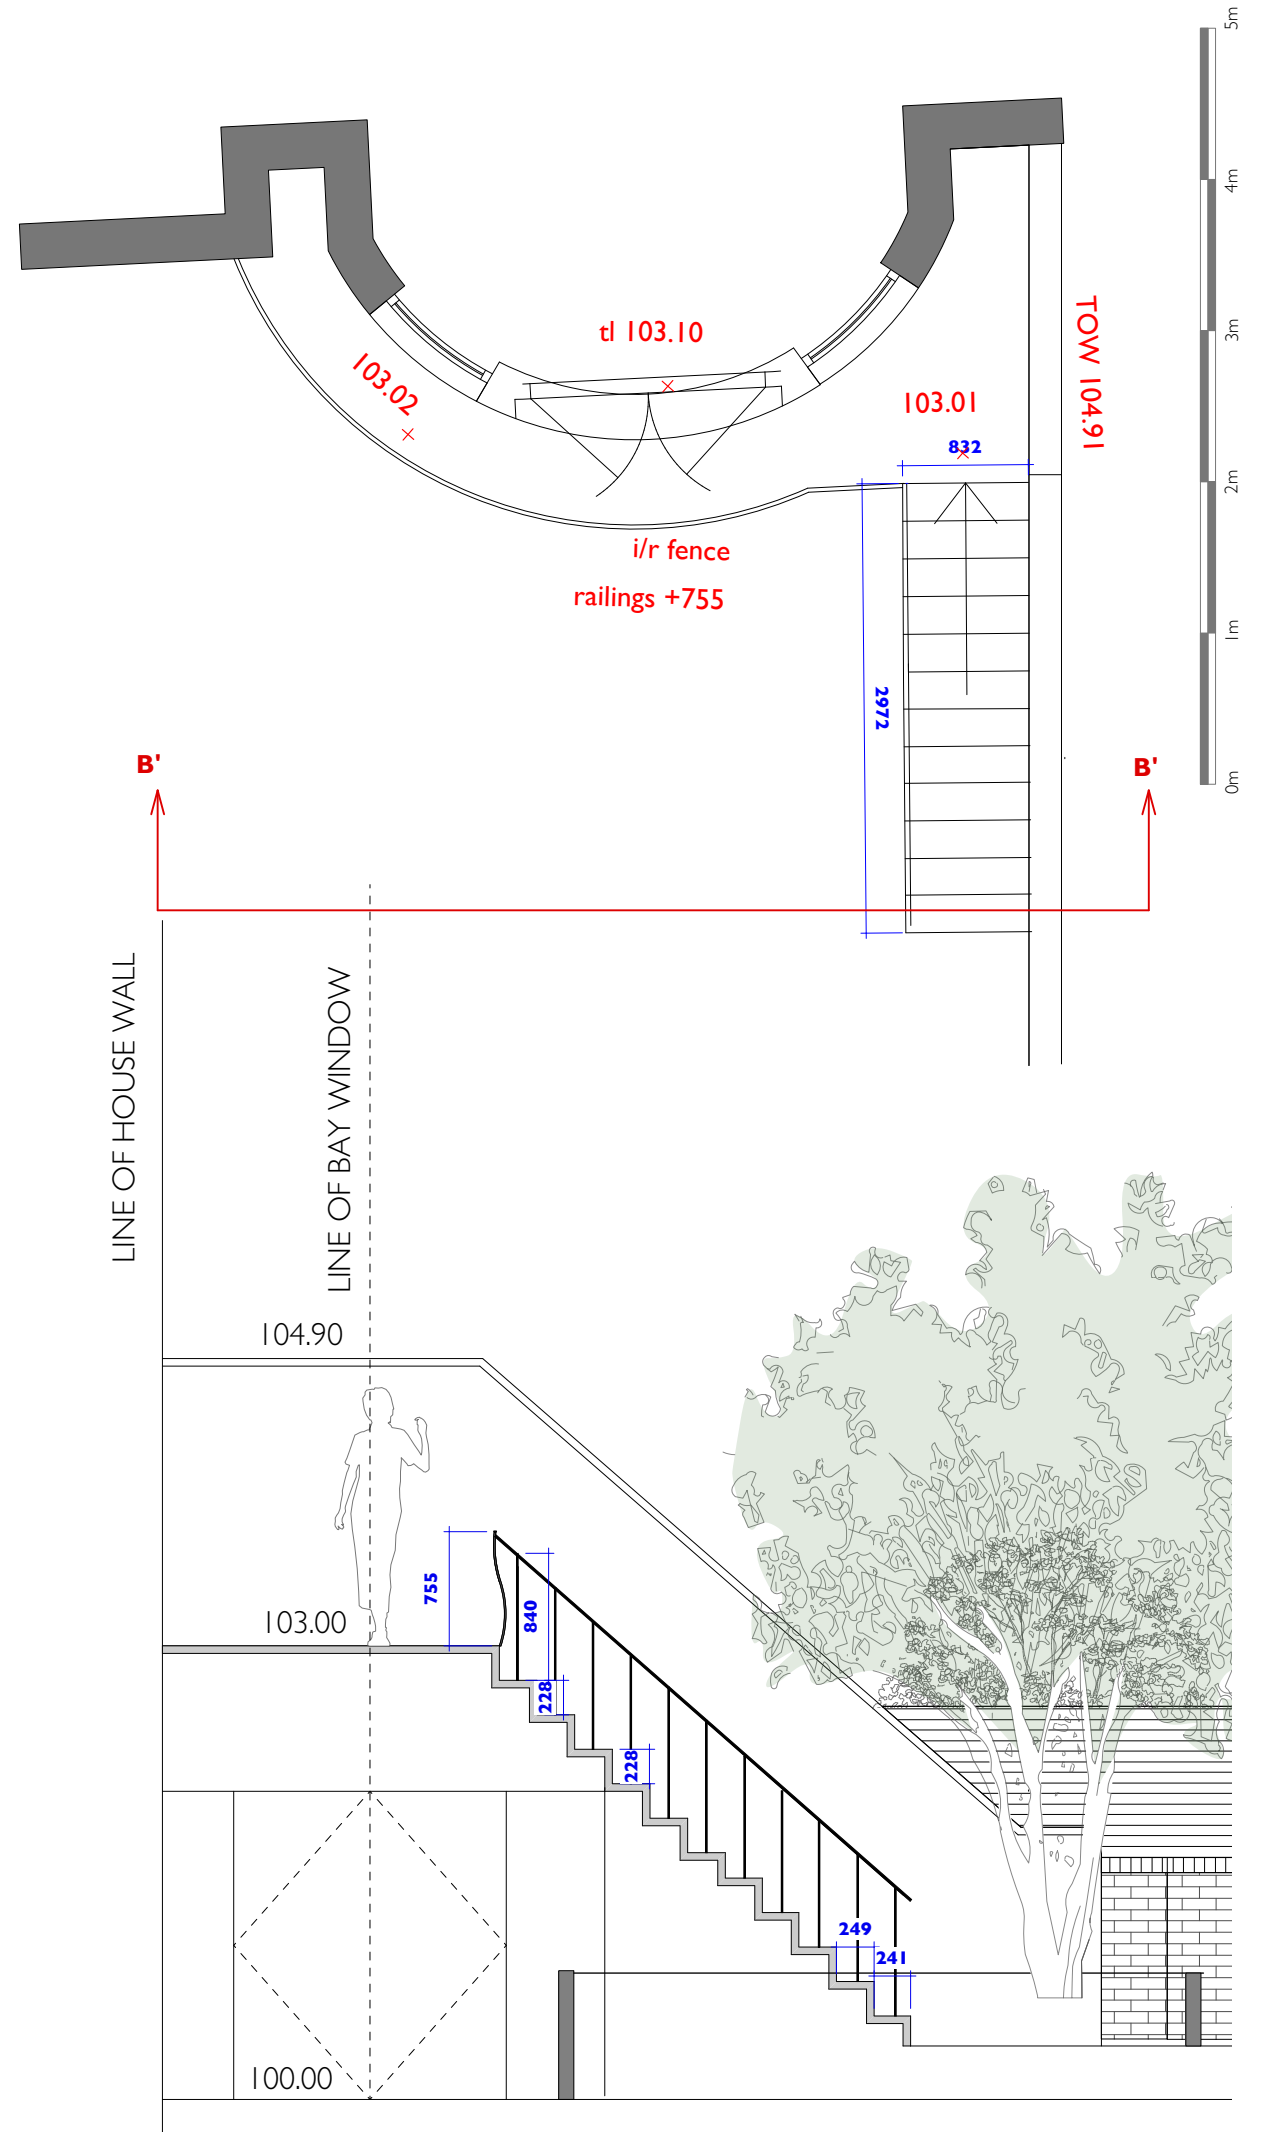

drawn by  
**SJR FG**  
drawing n°  
**128BP-04A**

date  
**NOV 2020**  
scale  
**1: 50 A3**

project name  
**Flat A, 51 Belsize Park, NW3 4EE**  
drawing title  
**Rear Garden - FRONT EXISTING ELEVATION BB**