


STAIRCASE & BALCONY PLAN, 1:75

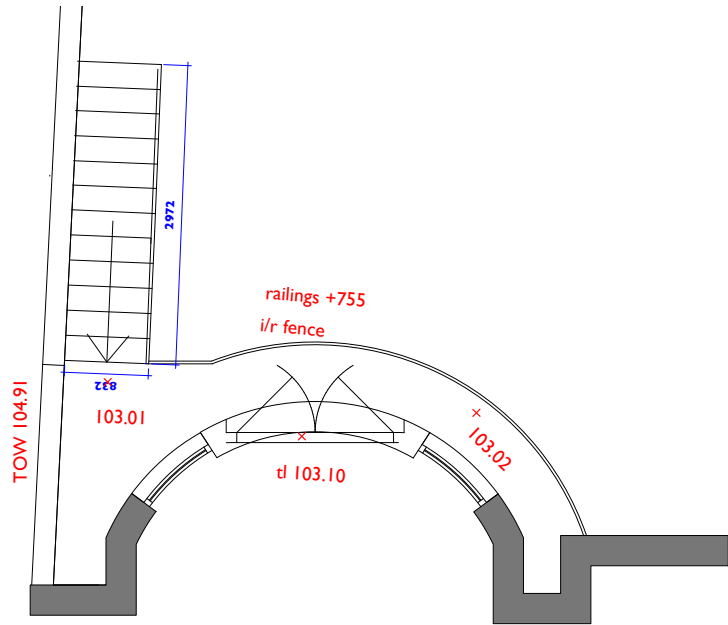


UPPER GROUND FLOOR BALCONY

COPYRIGHT OF THIS DRAWING IS THE PROPERTY OF SARA JANE ROTHWELL OF LONDONGARDENDESIGNER AND MAY NOT BE REPRODUCED WITHOUT THEIR PERMISSION.

DO NOT SCALE OFF DRAWINGS. WORK FROM FIGURED DIMENSIONS ONLY AND VERIFY ON SITE.

SITE PLAN, 1:200

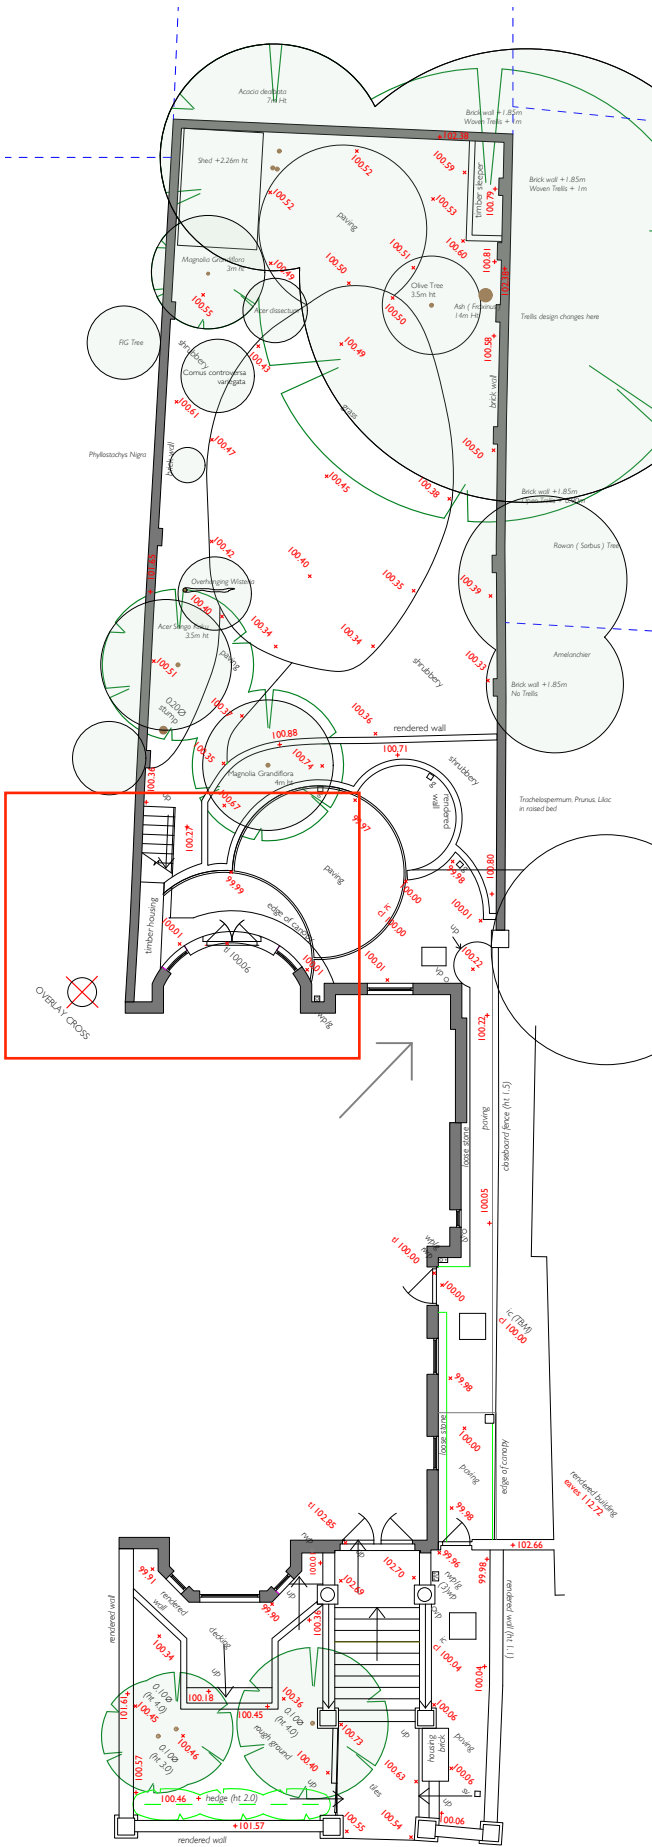

Pf



LONDON
GARDENDESIGNER

m. 0 7976 155 282 | sj@londongardendesigner.com | www.londongardendesigner.com

project name
Flat A, 51 Belsize Park, NW3 4EE

drawing title
SITE Plan

date
OCT 2020

scale
1: 200

drawn by
SJR FG

drawing n°
128BP-00

