



184600

527800

 

Location Plan - 1:1250 @ A3

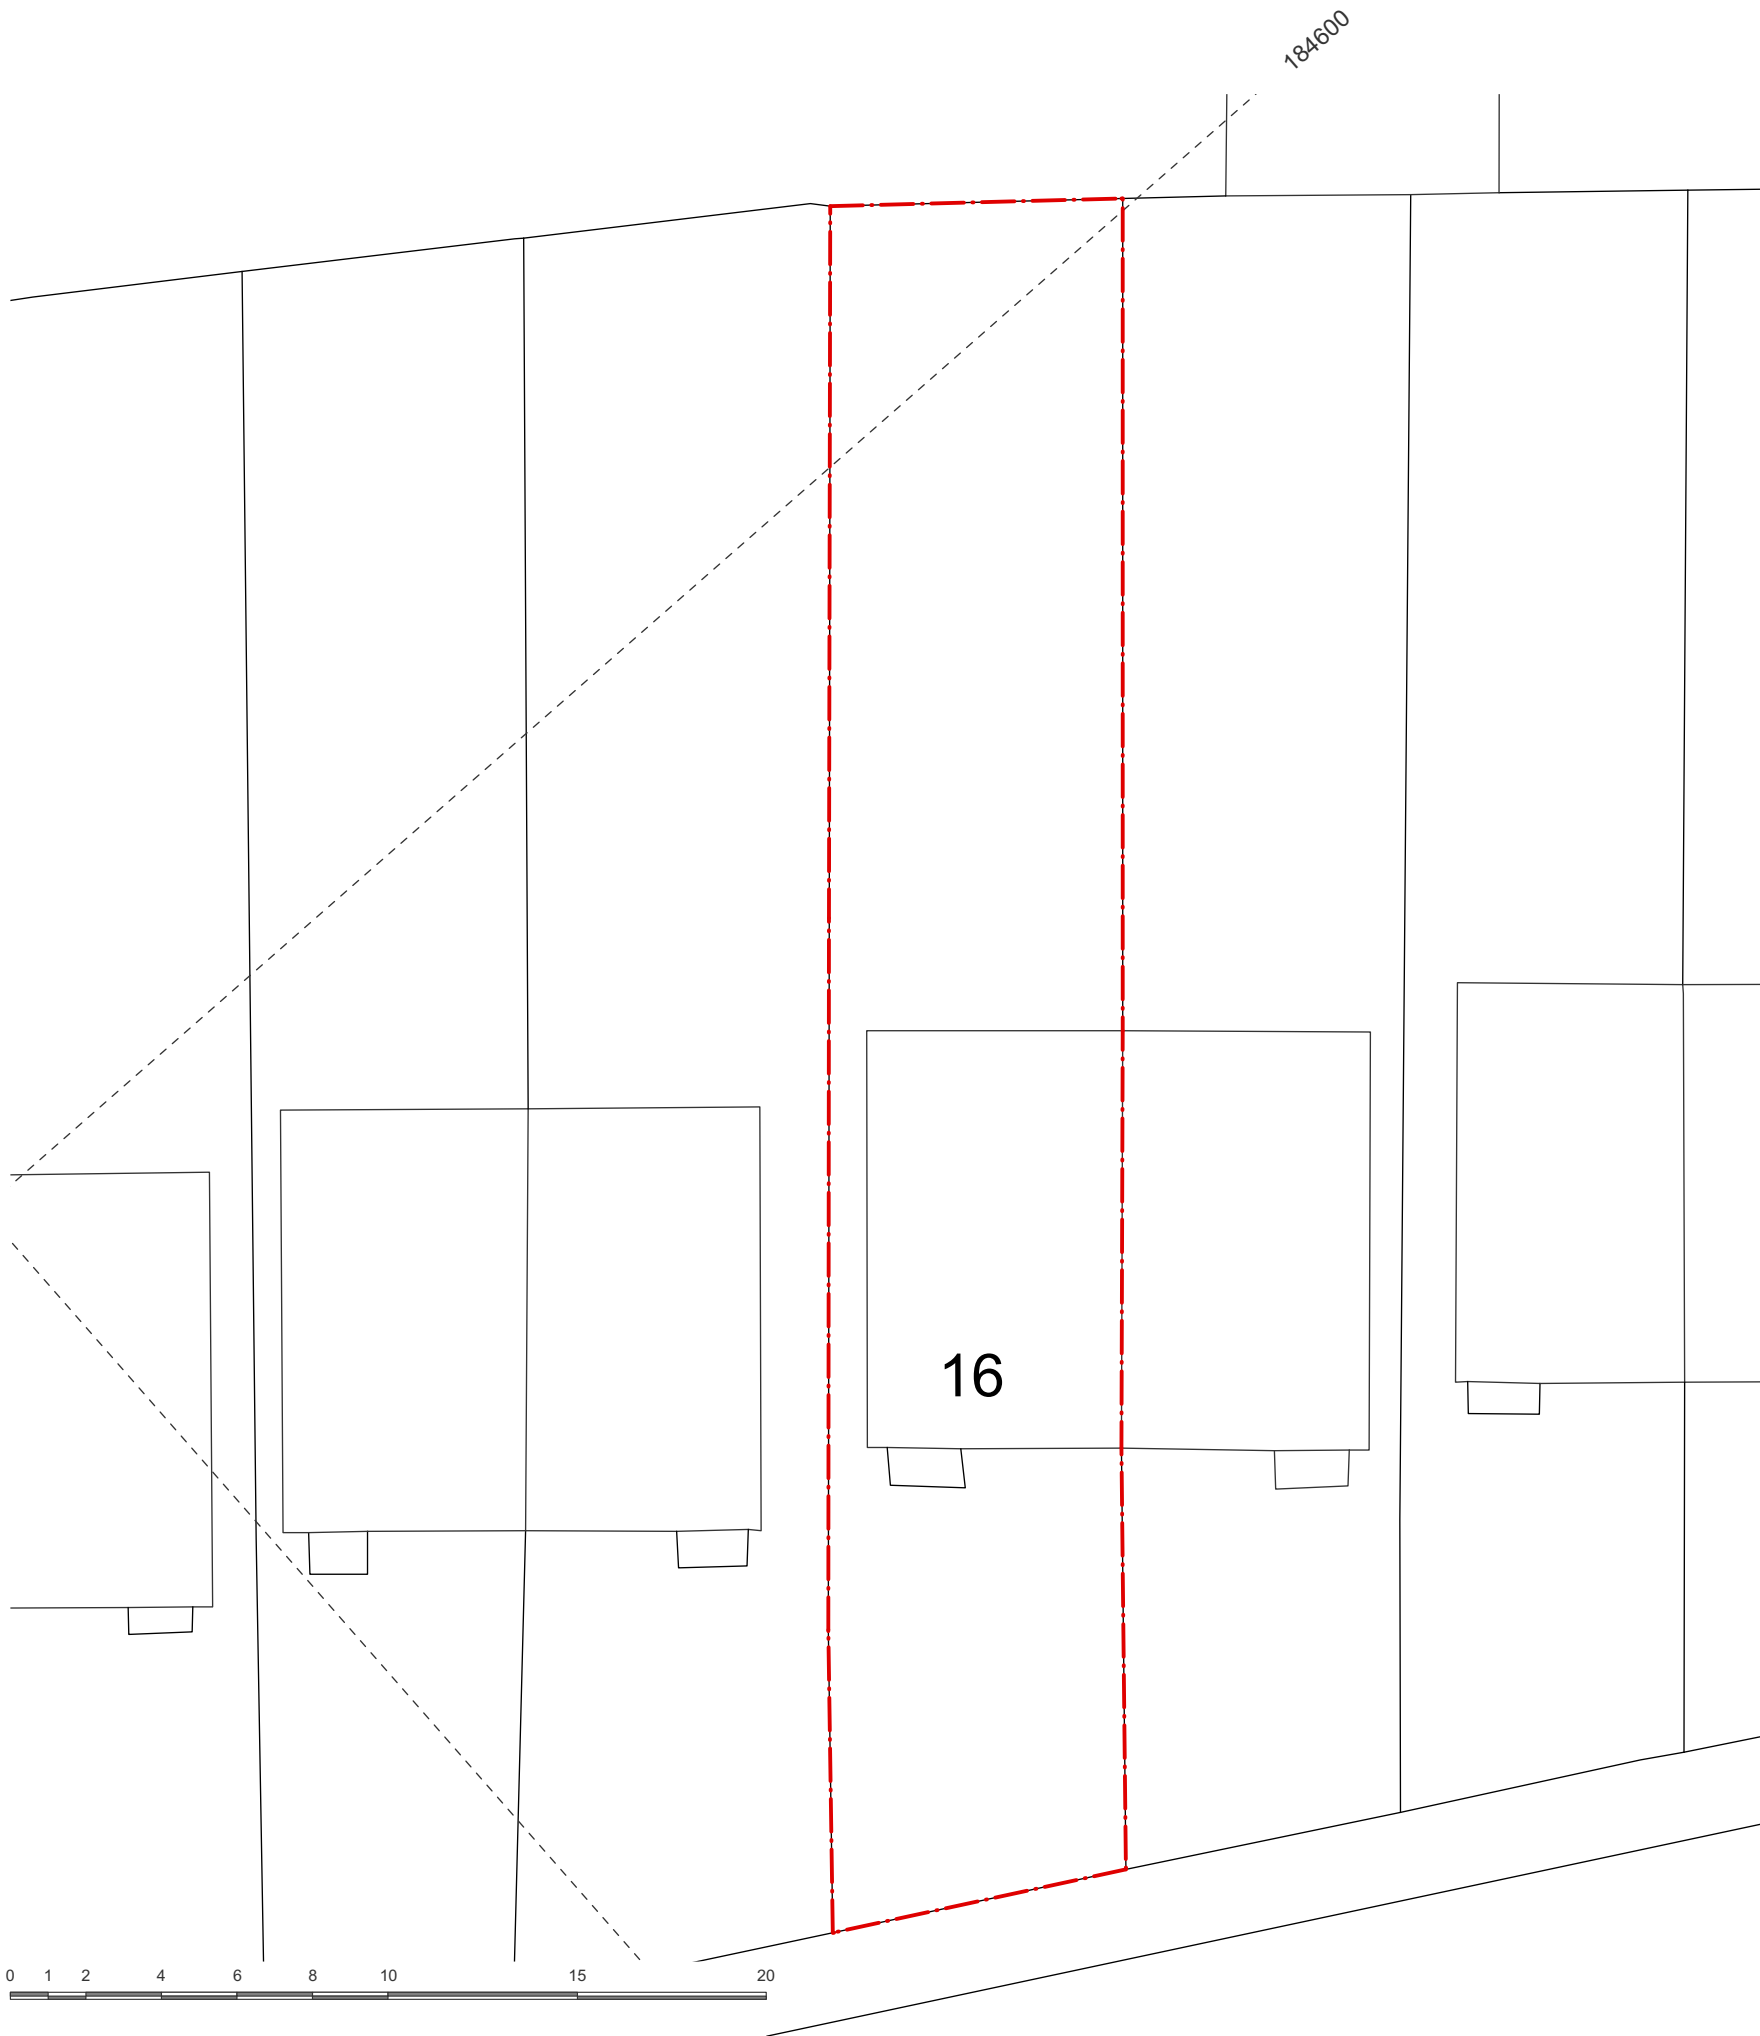

527800

184600



Site Plan - 1:200 @ A3

General Notes
 - All dimensions to be verified on site
 - To be read in conjunction with all relevant documents
 - In the event of discrepancy notify the Architect immediately
 - All steel structural elements to be finished with intumescent coating, 30 minutes fire resistance. For all structural elements and connection see SE drawings.
 - This document is copyright of Hugh Cullum Architects Ltd

Issue Status
 - SK Sketch - T Tender - P Permissions
 - D Design - E Existing Condition - C Contract

rev	note	date	(drawn by)	(checked by)