

PLANNING

REVISIONS

NOTES

63 PRINCESS ROAD
LONDON, NW1 8JS

LOCATION AND SITE PLAN

DWG No: 63PR_LP100


SCALE: 1:1250 / 1:500 @ A3

DATE: JAN 2021

belsize
architects

48 PARKHILL ROAD, LONDON NW3 2YP
TEL 020 7482 4420 - FAX 020 7482 4186
MAIL@BELSIZEARCHITECTS.COM

© COPYRIGHT
NOT TO BE REPRODUCED OR USED
WITHOUT PERMISSION

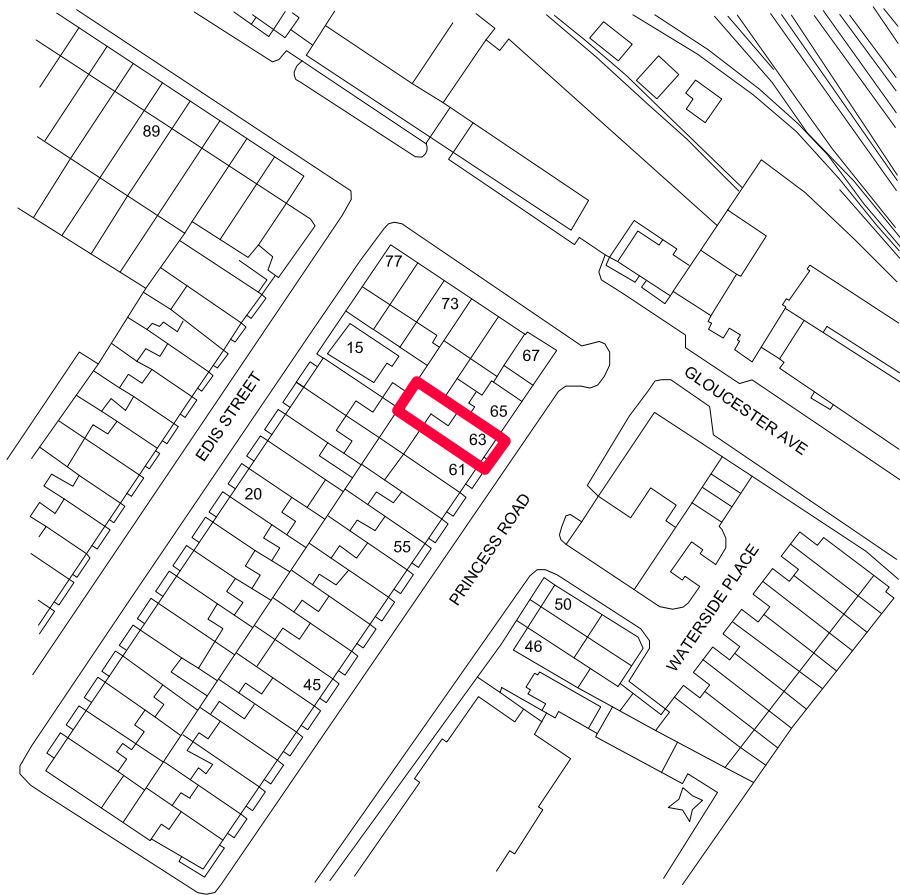

1 Location Plan
1:1250 @ A3



2 Site Plan
1:500 @ A3

