

PLANNING

REVISIONS

NOTES

63 PRINCESS ROAD
LONDON, NW1 8JS

EXISTING GROUND FLOOR AND
BASEMENT PLANS

DWG No: 63PR_S100

SCALE: 1:50 @ A3


DATE: JAN 2021

belsize
architects

48 PARKHILL ROAD, LONDON NW3 2YP
TEL 020 7482 4420 - FAX 020 7482 4186
MAIL@BELSIZEARCHITECTS.COM

© COPYRIGHT
NOT TO BE REPRODUCED OR USED
WITHOUT PERMISSION

SEE DWG S301

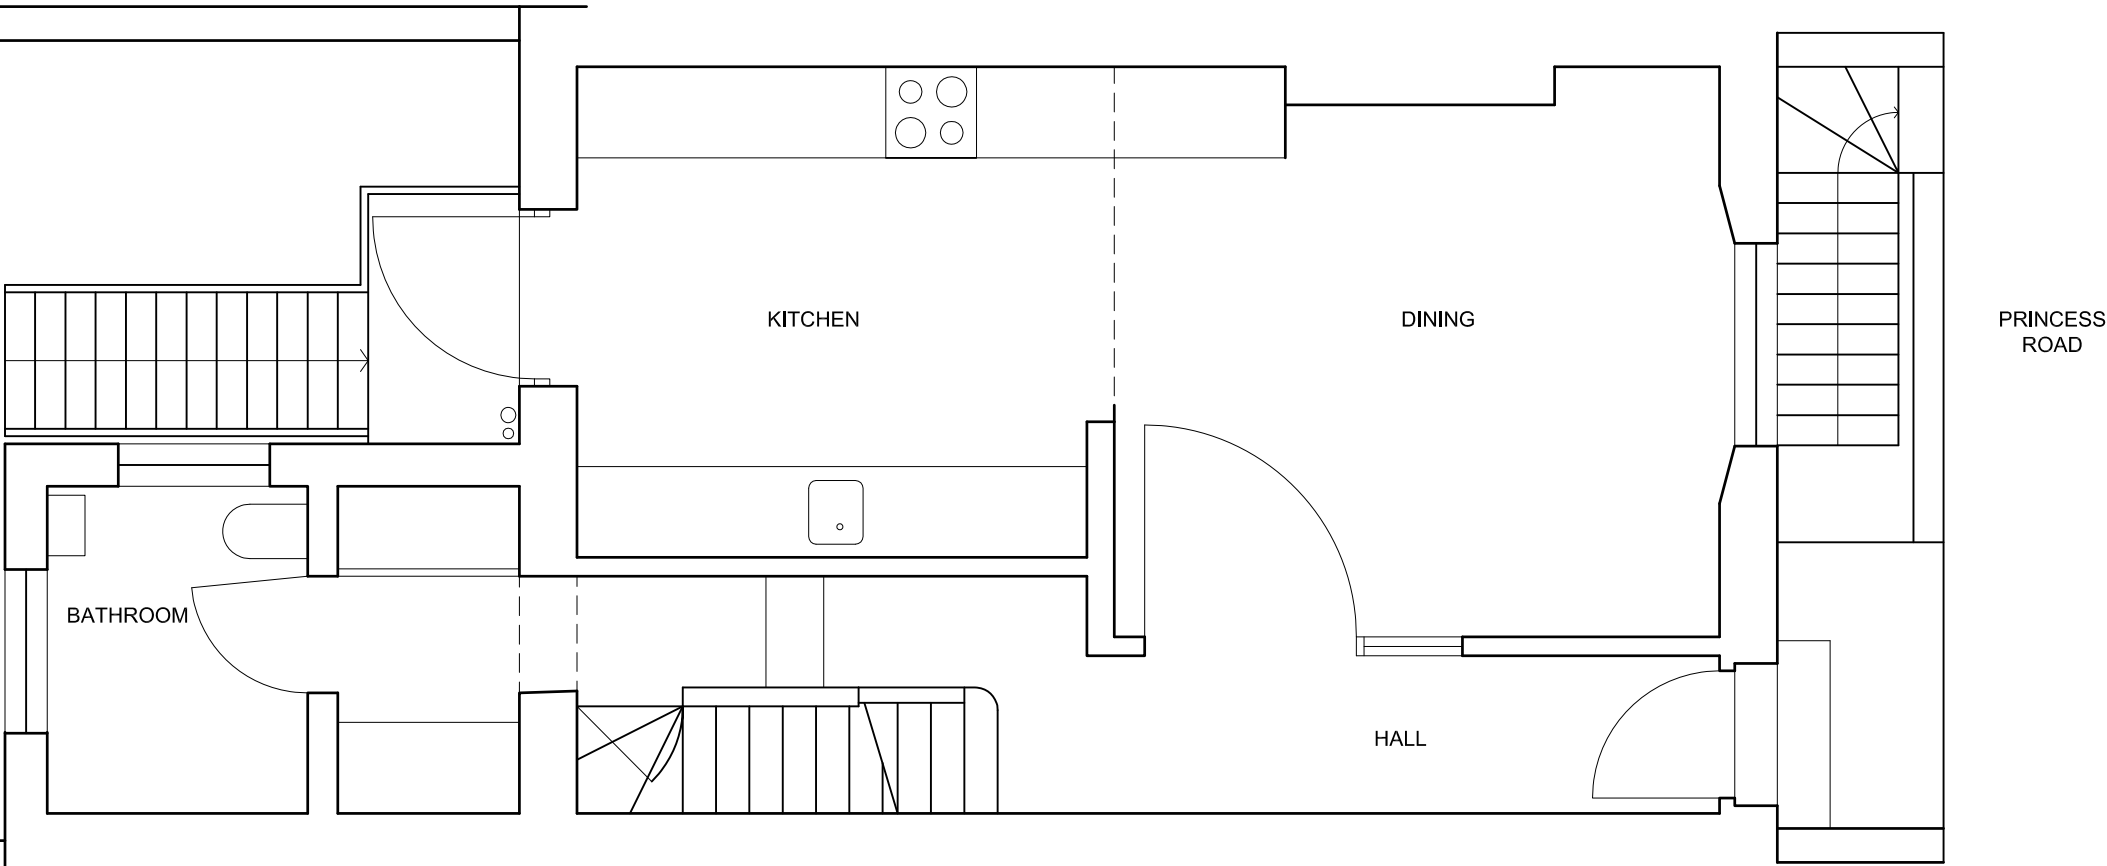


1 Ground Floor Plan
1:50@A3

SEE DWG S301



TERRACE

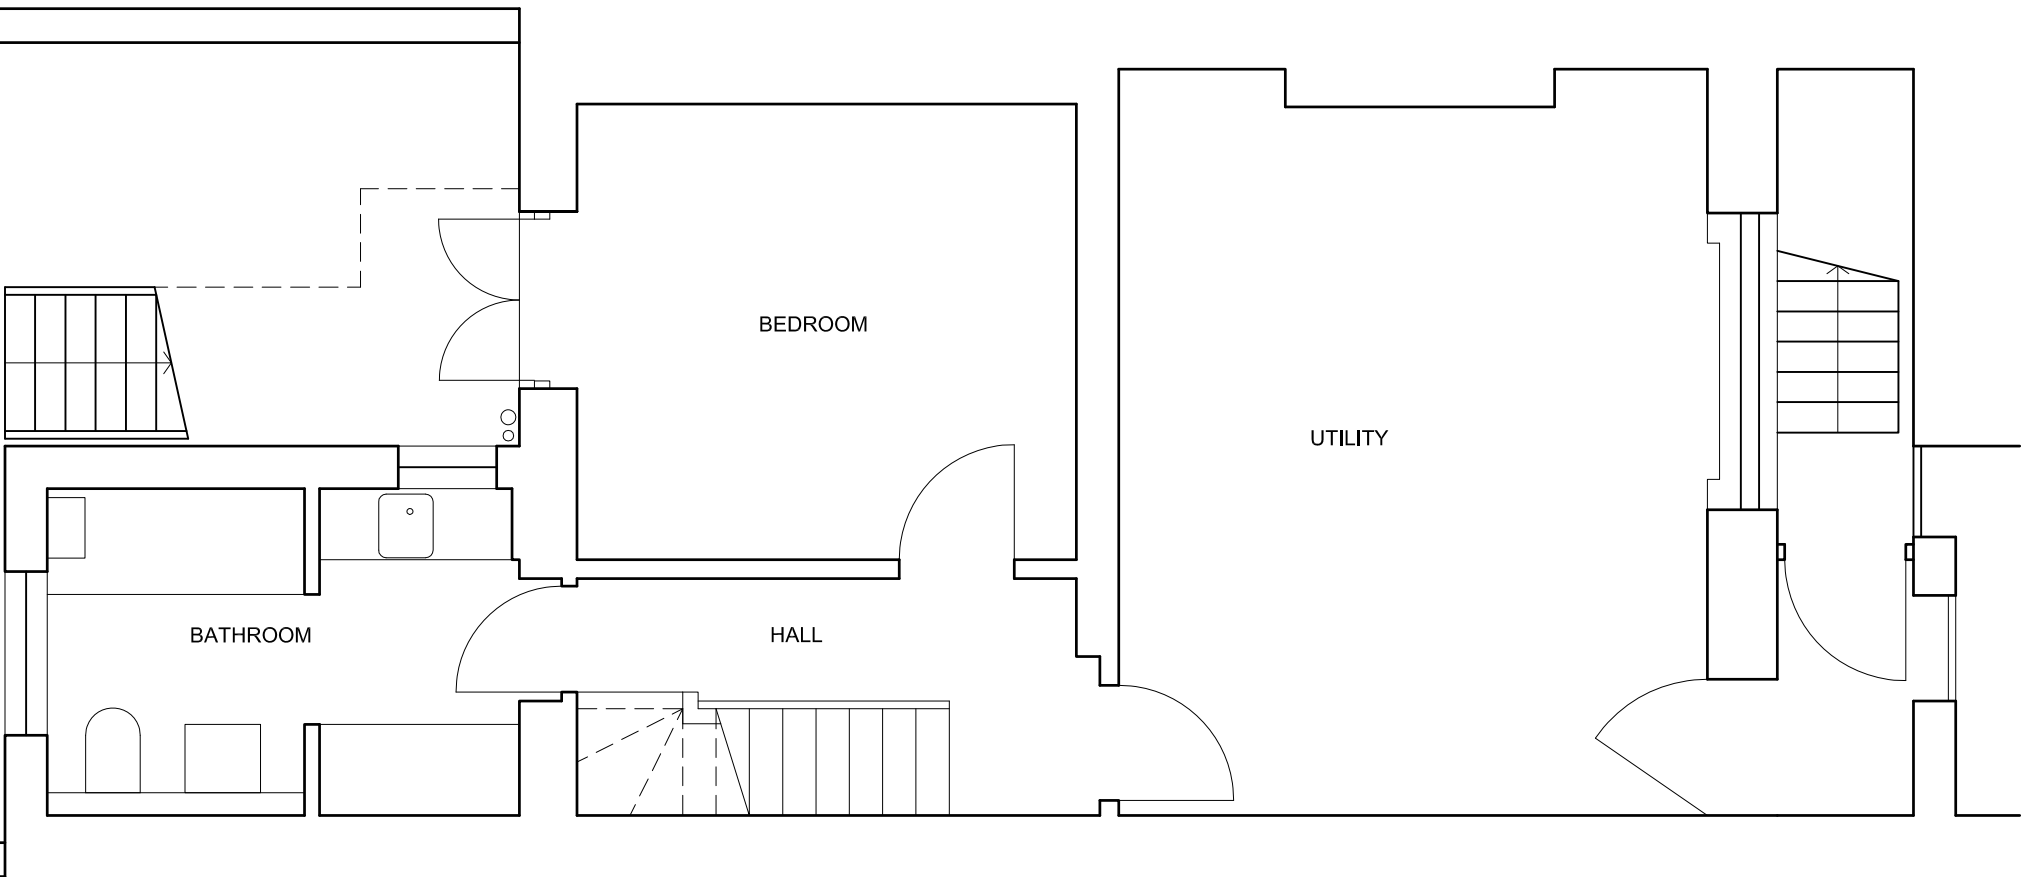

2 Basement Plan
1:50@A3



SCALE

