

# PLANNING

REVISIONS

NOTES

63 PRINCESS ROAD  
LONDON, NW1 8JS

EXISTING FRONT ELEVATION

DWG No: 110RN\_S200






SCALE: 1:50 @ A3

DATE: JAN 2021

**belsize**  
architects

48 PARKHILL ROAD, LONDON NW3 2YP  
TEL 020 7482 4420 - FAX 020 7482 4186  
MAIL@BELSIZEARCHITECTS.COM

© COPYRIGHT  
NOT TO BE REPRODUCED OR USED  
WITHOUT PERMISSION

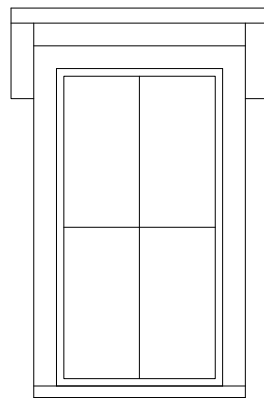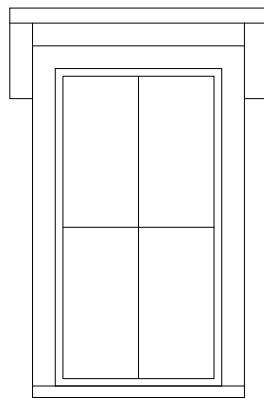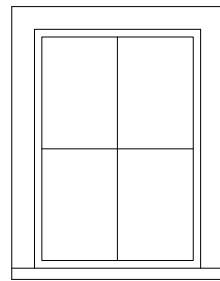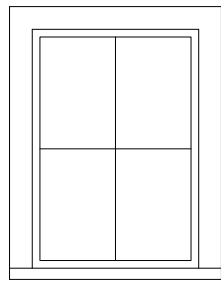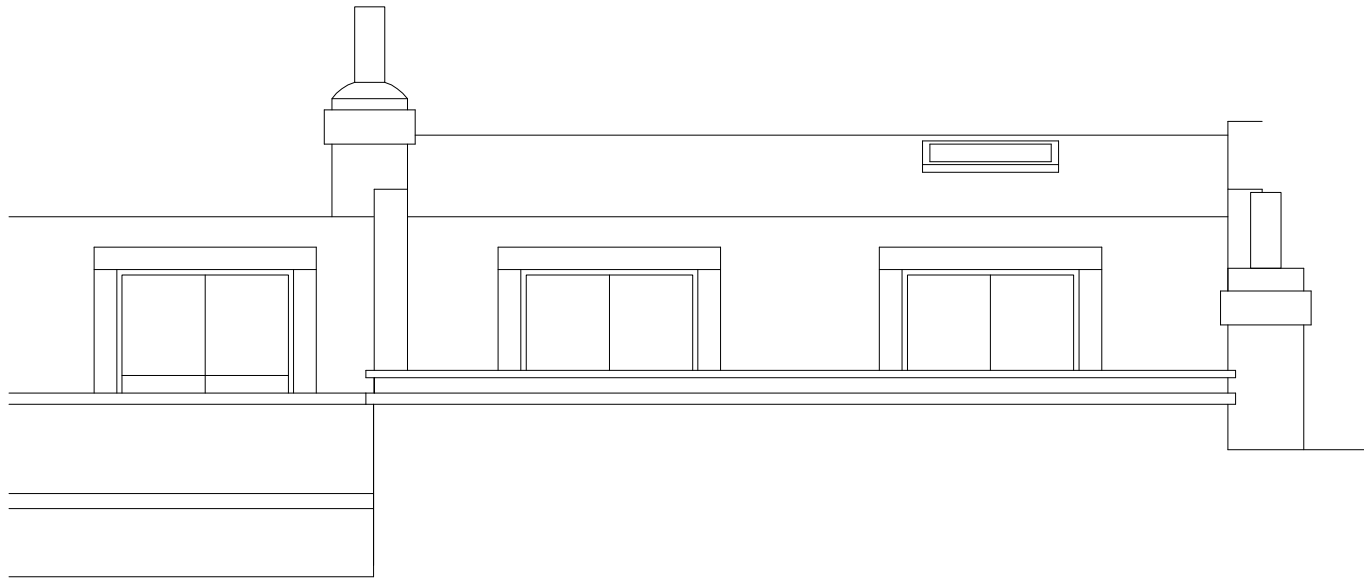

1 Elevation  
1:50@A3

SCALE

