

PROJECT

14 MACKESON ROAD
 LONDON
 NW3 2LT

CLIENT

S. LEVINE
 P. FERRARI

DATE

03/02/2021

SCALE

1:100 @ A3

DRAWING TITLE

EXISTING
 GROUND FLOOR PLAN
 FIRST FLOOR PLAN

NOTES


Copyright 2020 - Eca Studio Ltd
 Do not scale this drawing. All dimensions to be checked on site.
 All work must comply with relevant British Standards and Building
 Regulations requirements. Drawing errors and omissions to be
 reported to the architect. All drawings to be read in conjunction
 with SE structural information. Any discrepancies to be reported
 immediately.

PROJECT REFERENCE


SPH

DRAWING No


EX02

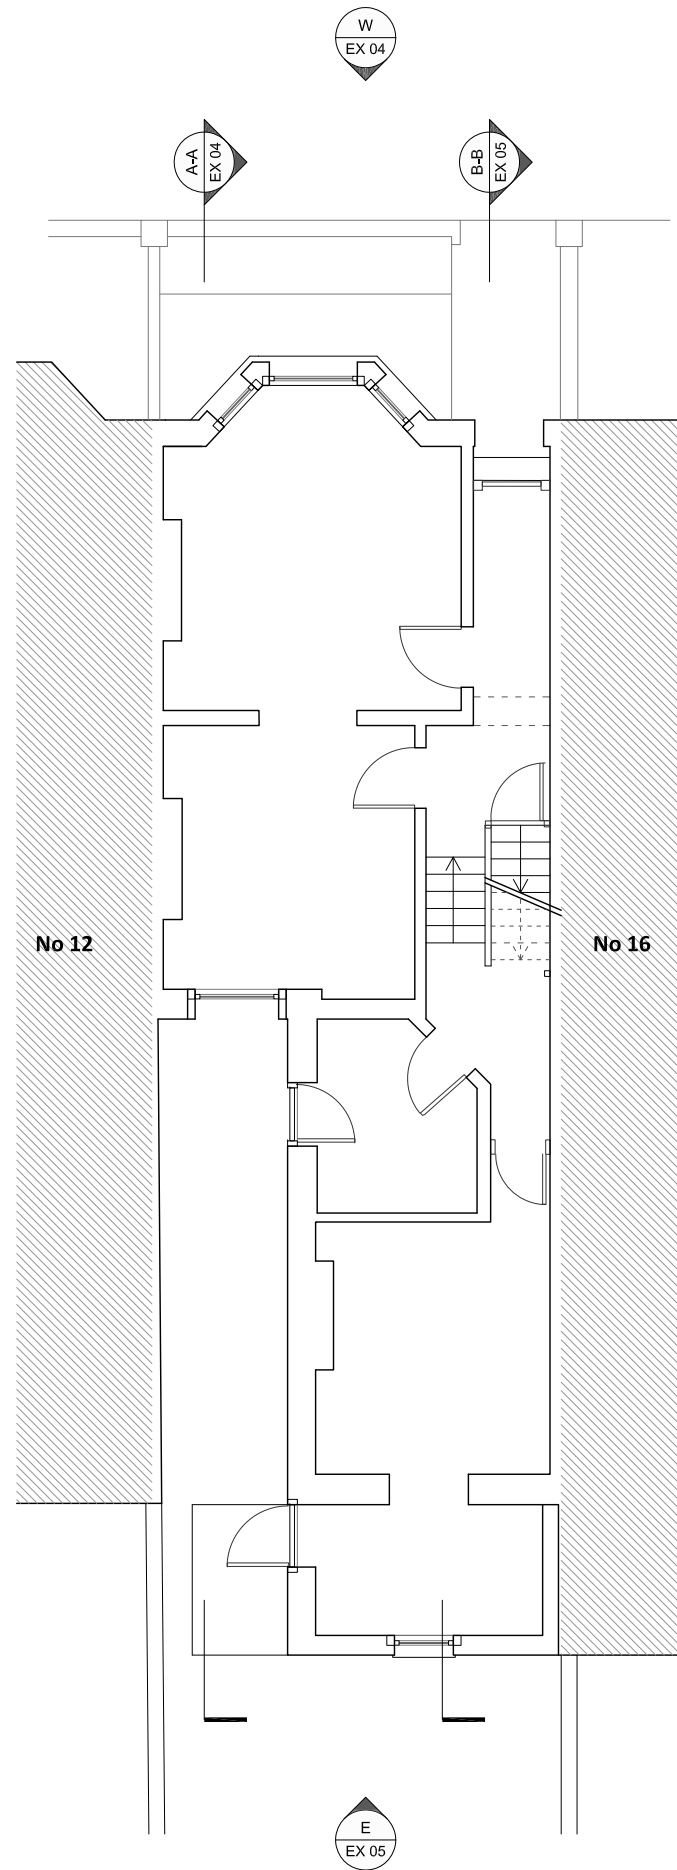

1 Ground Floor Plan
 EX02 SCALE 1:100

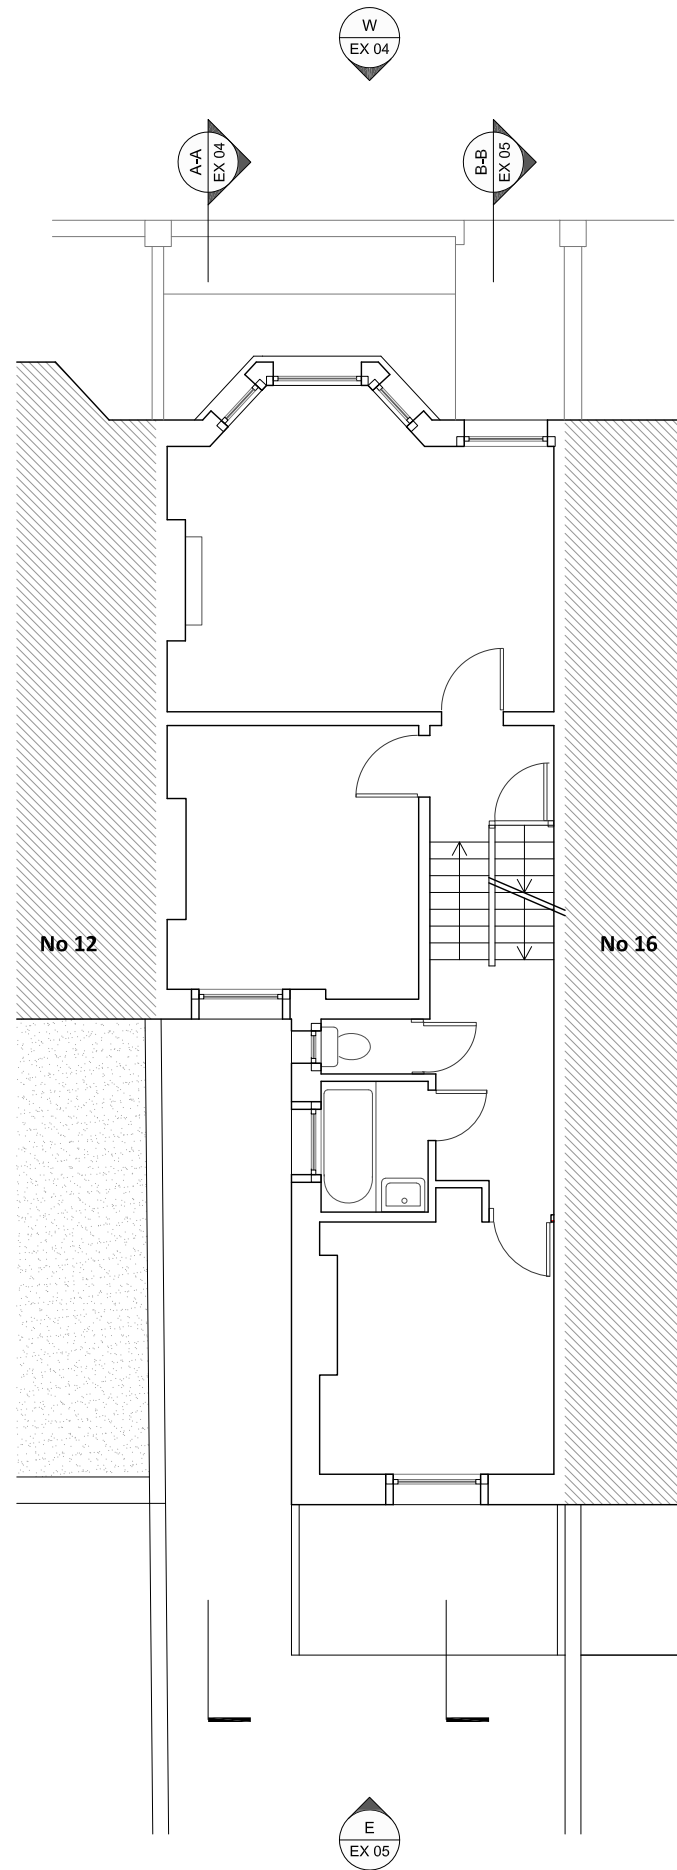

2 First Floor Plan
 EX02 SCALE 1:100

 

PROJECT

14 MACKESON ROAD
 LONDON
 NW3 2LT

CLIENT

S. LEVINE
 P. FERRARI

DATE

03/02/2021

SCALE

1:100 @ A3

DRAWING TITLE

EXISTING
 FIRST FLOOR PLAN
 LOFT PLAN
 ROOF PLAN

NOTES


Copyright 2020 - Eca Studio Ltd
 Do not scale this drawing. All dimensions to be checked on site.
 All work must comply with relevant British Standards and Building
 Regulations requirements. Drawing errors and omissions to be
 reported to the architect. All drawings to be read in conjunction
 with SE structural information. Any discrepancies to be reported
 immediately.

PROJECT REFERENCE


SPH

DRAWING No


EX03

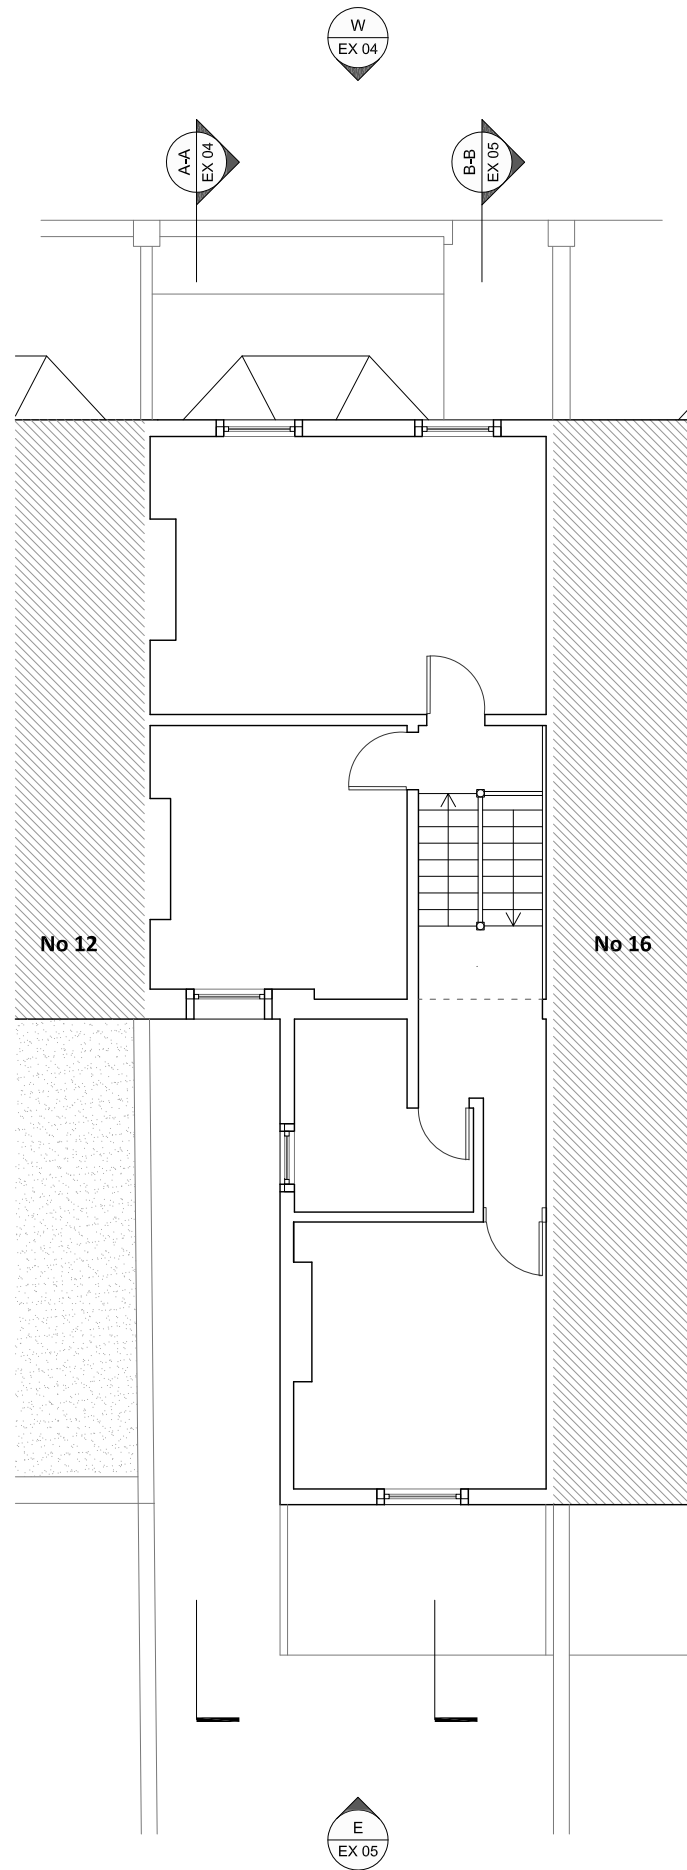


1 Second Floor Plan
 EX03 SCALE 1:100

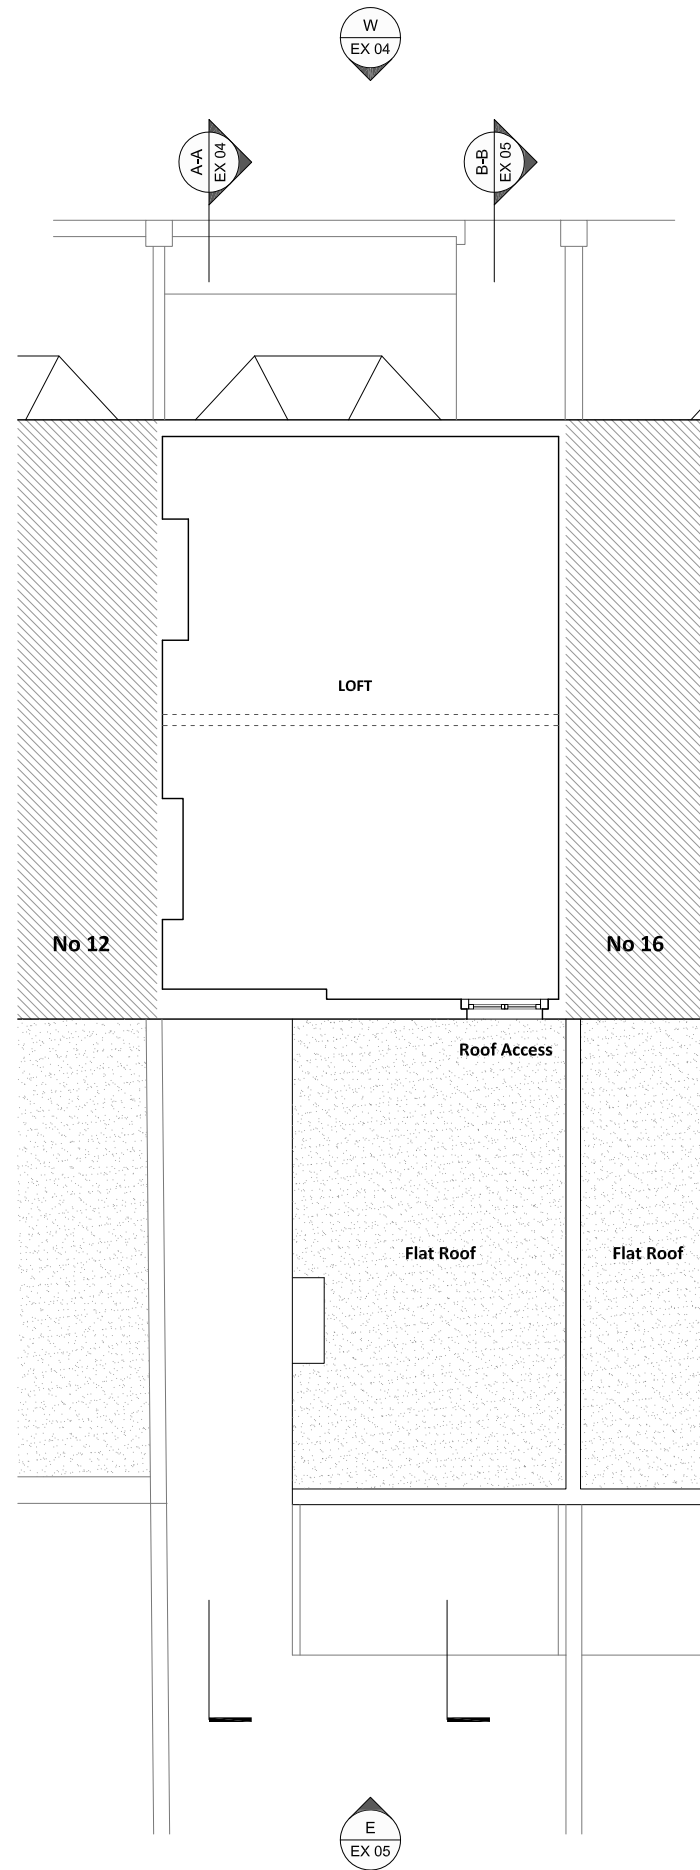

2 Loft Plan
 EX03 SCALE 1:100

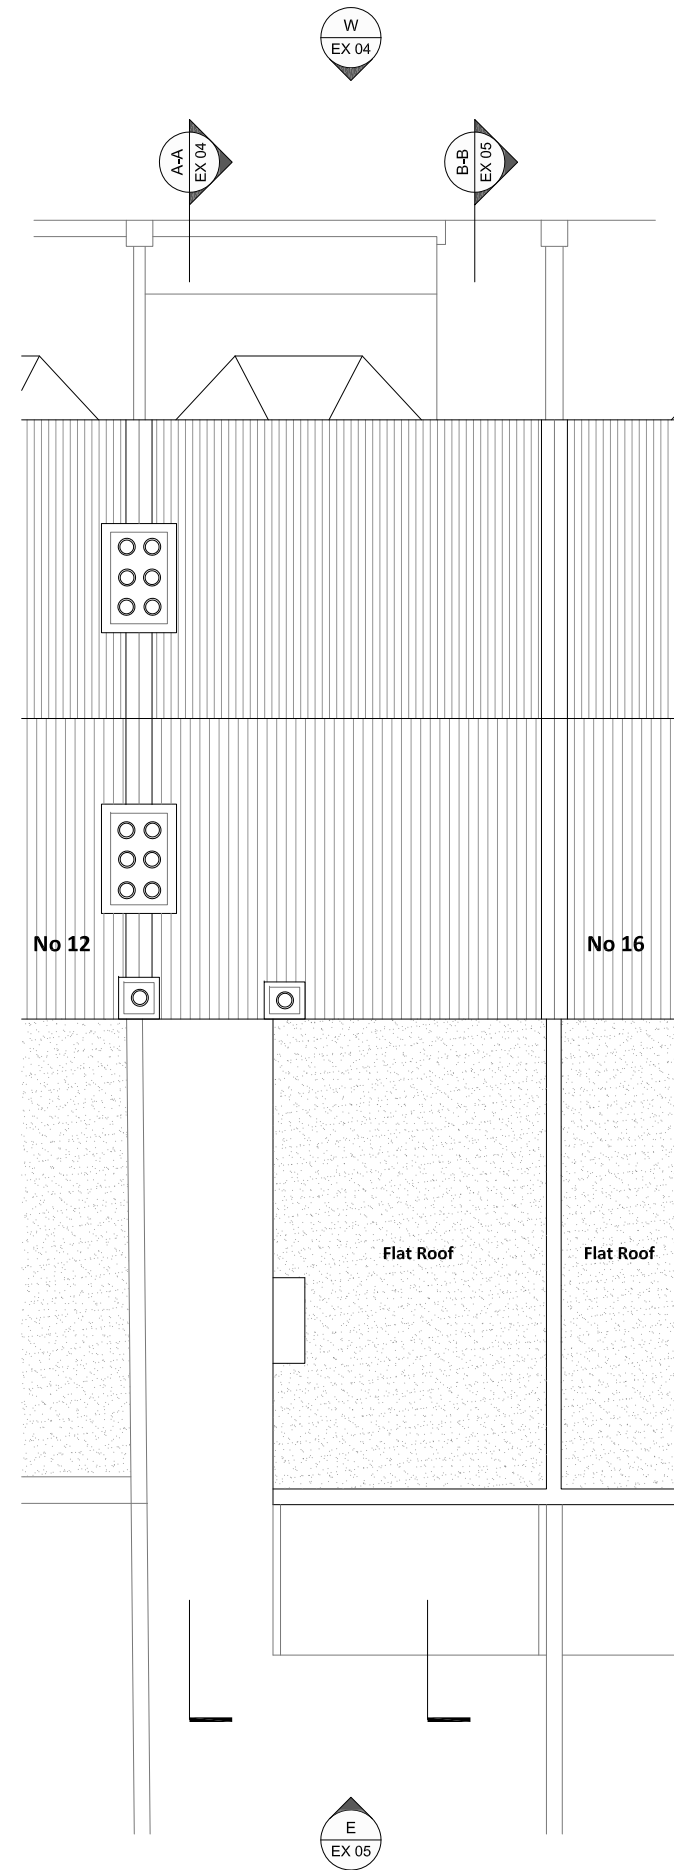

3 Roof Plan
 EX03 SCALE 1:100

 

PROJECT

14 MACKESON ROAD
 LONDON
 NW3 2LT

CLIENT

S. LEVINE
 P. FERRARI

DATE

03/02/2021

SCALE

1:100 @ A3

DRAWING TITLE

EXISTING
 SECTION A-A
 FRONT ELEVATION




1 Section A-A
 EX04 SCALE 1:100



16 14 Mackeson Road 12

2 Front Elevation
 EX04 SCALE 1:100

 

NOTES

Copyright 2020 - Eca Studio Ltd
 Do not scale this drawing. All dimensions to be checked on site.
 All work must comply with relevant British Standards and Building
 Regulations requirements. Drawing errors and omissions to be
 reported to the architect. All drawings to be read in conjunction
 with SE structural information. Any discrepancies to be reported
 immediately.

PROJECT REFERENCE

SPH

DRAWING No

EX04

PROJECT

14 MACKESON ROAD
 LONDON
 NW3 2LT

CLIENT

S. LEVINE
 P. FERRARI

DATE

03/02/2021

SCALE

1:100 @ A3

DRAWING TITLE

EXISTING
 SECTION B-B
 REAR ELEVATION

NOTES


Copyright 2020 - Eca Studio Ltd
 Do not scale this drawing. All dimensions to be checked on site.
 All work must comply with relevant British Standards and Building
 Regulations requirements. Drawing errors and omissions to be
 reported to the architect. All drawings to be read in conjunction
 with SE structural information. Any discrepancies to be reported
 immediately.

PROJECT REFERENCE

SPH

DRAWING No

EX05

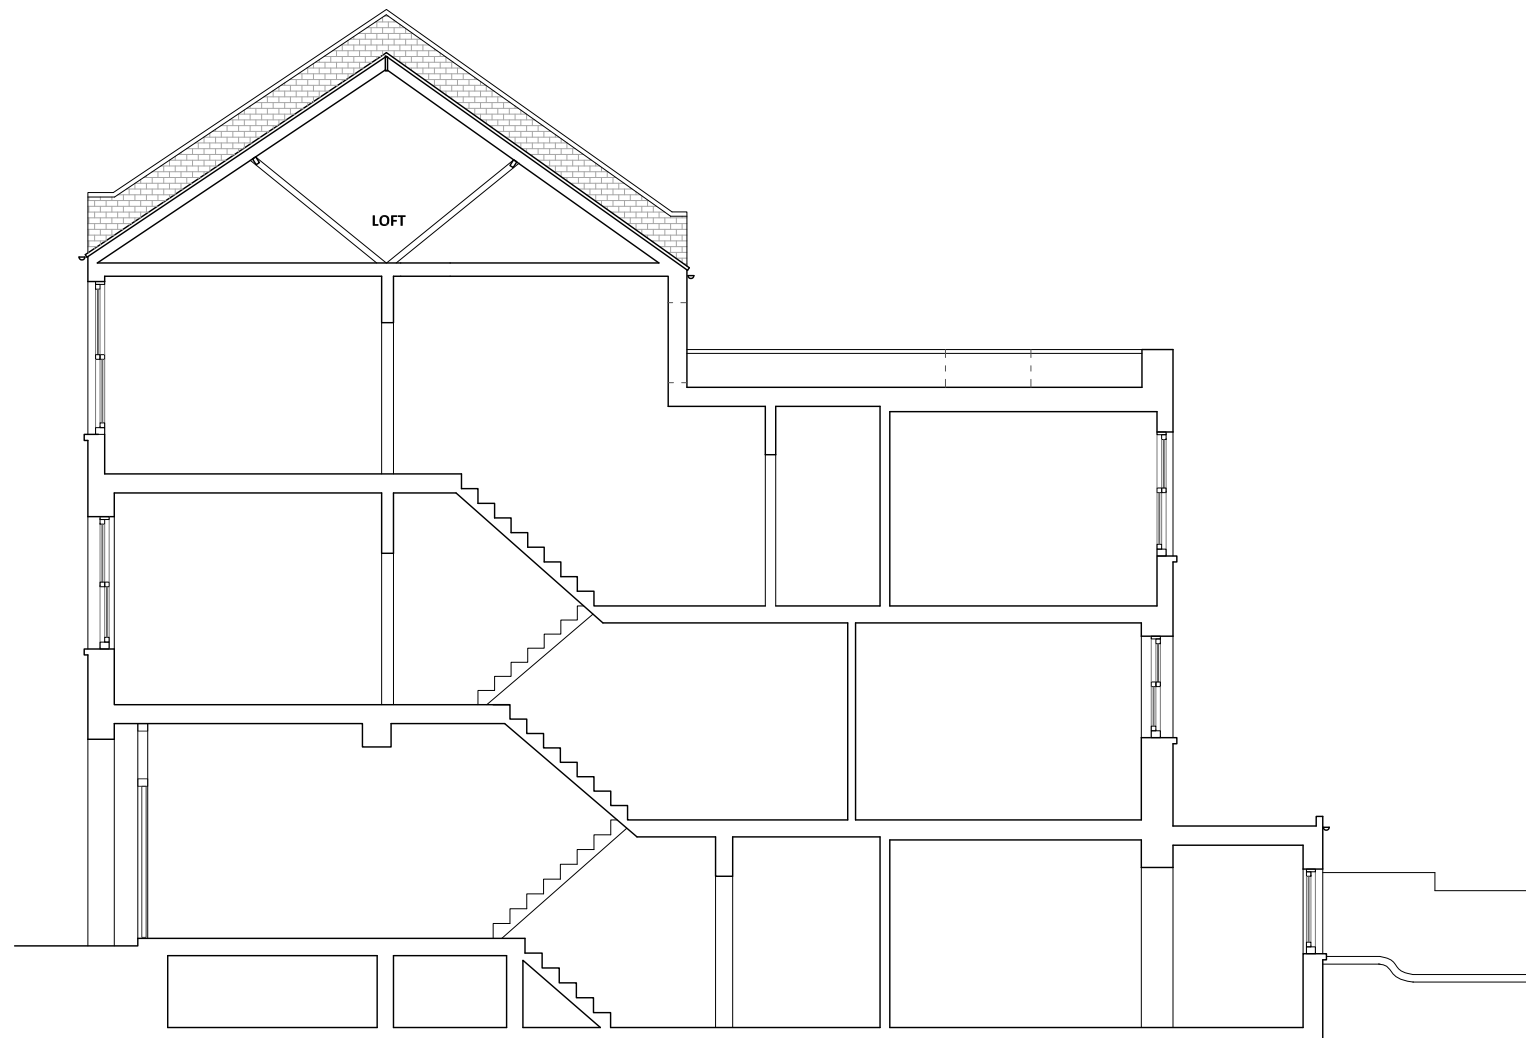

1 Section B-B
 EX05 SCALE 1:100



2 Rear Elevation
 EX05 SCALE 1:100

