

01/ EXISTING GROUND FLOOR PLAN

1:50

KEY PLAN _____ NTS

GENERAL NOTES
 - Do not scale this drawing work to figured dimension only.
 - All Dimensions are in Millimetres unless otherwise stated.
 - All dimension to be checked on site prior to commencement of the works
 - Nebbia Works shall be notified in writing of any discrepancies requesting verification on how to proceed.

DRAWING NOTES




DESCRIPTION	REV	DATE	DRAWN	CHECKD

Project Name:		96 Fortess Road
Client:		Jacqueline Durran 96B Fortess Road London NW5 2HJ
Title:		Existing Ground Floor Plan
Drawing No.		LBC-001
Scale:	1:50	Size: A3
Drawn:	MK	Checked: BP
Date:	27/08/2020	Rev:

Status: Listed Building Consent Application

Nebbia Works

Studio 05, Ten87 Studios,
39a Markfield Road,
London, N15 4QA
www.nebbia.works
E: info@nebbia.works
T: +44 (0)7746 538397

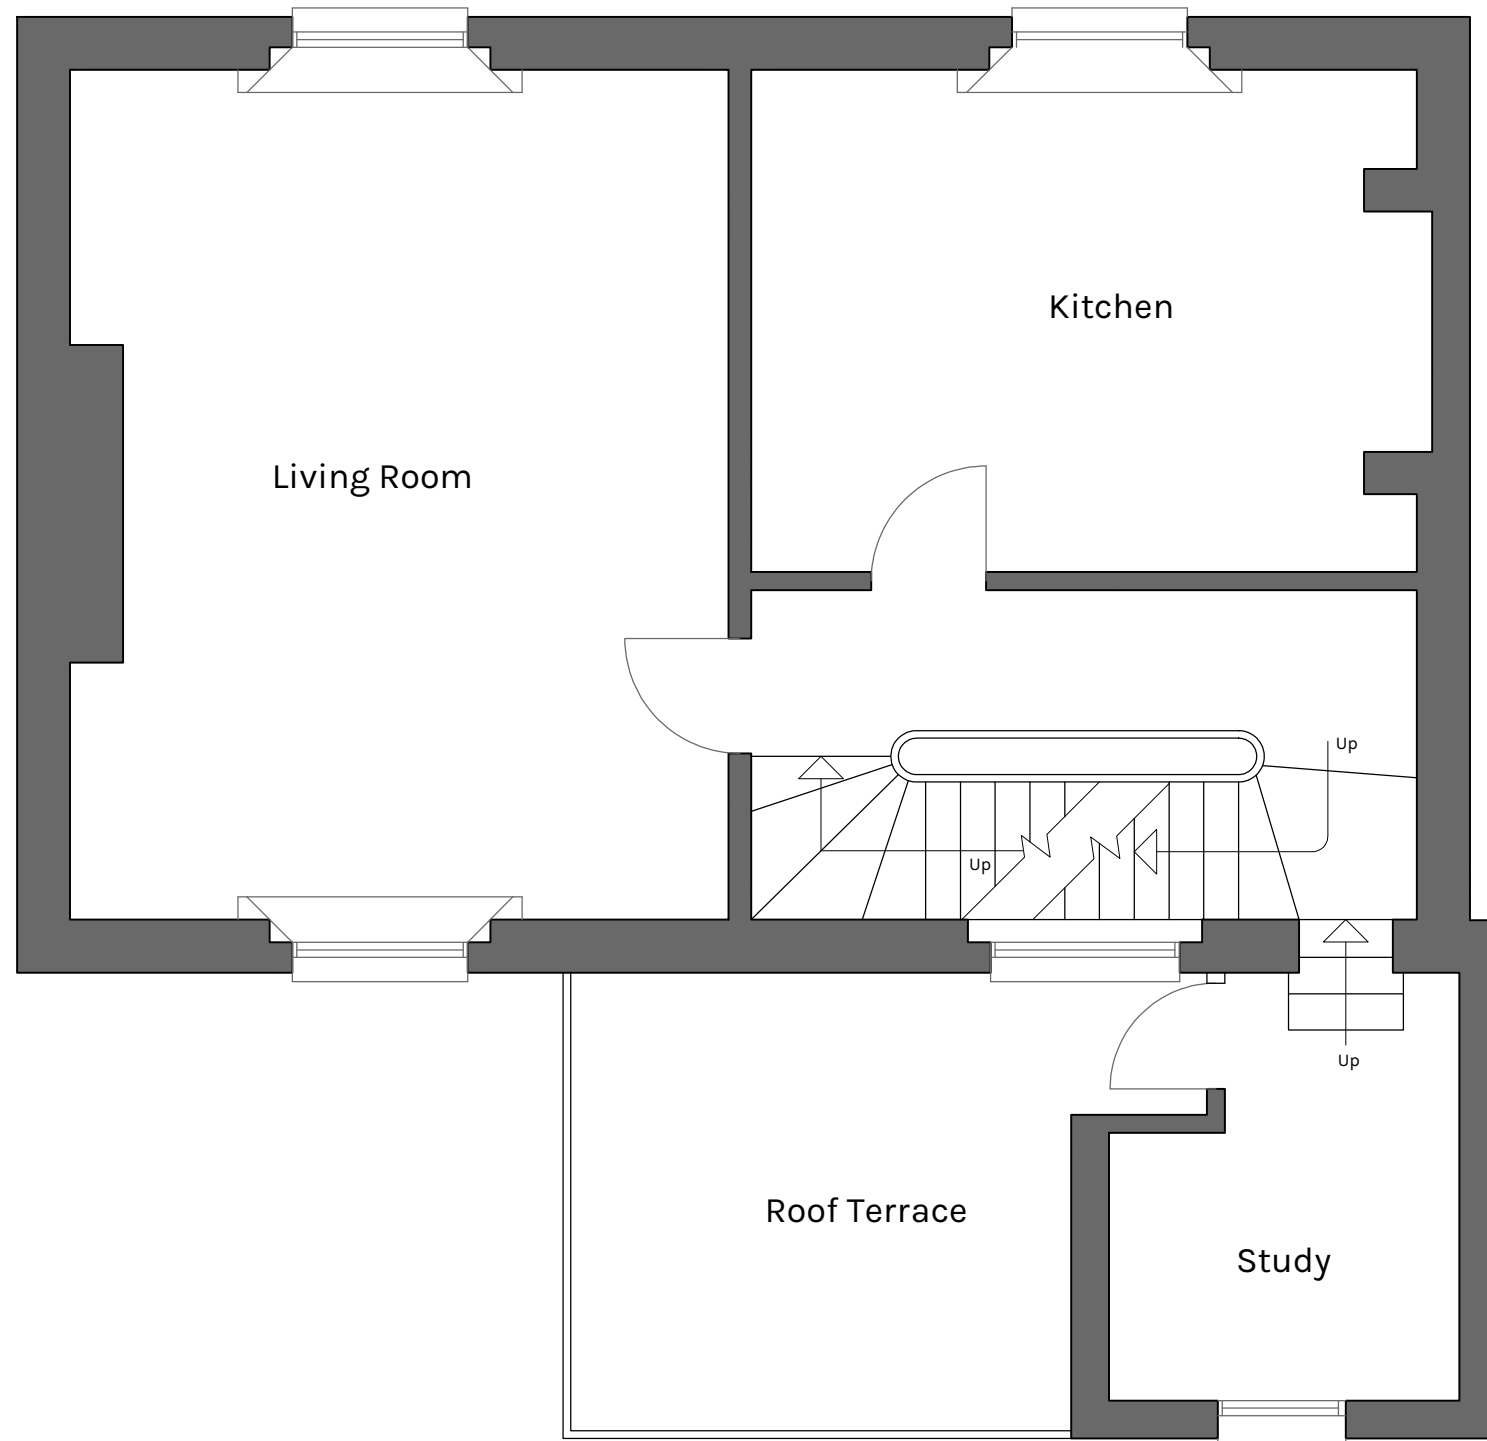

01/ 96B EXISTING FIRST FLOOR PLAN

1:50


KEY PLAN

NTS

GENERAL NOTES

- Do not scale this drawing work to figured dimension only.
- All Dimensions are in Millimetres unless otherwise stated.
- All dimension to be checked on site prior to commencement of the works
- Nebbia Works shall be notified in writing of any discrepancies requesting verification on how to proceed.

DRAWING NOTES

 


DESCRIPTION	REV	DATE	DRAWN	CHECKD

Project Name:	96 Fortess Road		
Client:	Jacqueline Durran 96B Fortess Road London NW5 2HJ		
Title:	96B Existing First Floor Plan		
Drawing No.	LBC-002		
Scale:	1:50	Size:	A3
Drawn:	MK	Checked:	BP
Date:	27/08/2020		
Rev:			

Status: Listed Building Consent Application

Nebbia Works	Studio 05, Ten87 Studios, 39a Markfield Road, London, N15 4QA www.nebbia.works E: info@nebbia.works T: +44 (0)7746 538397
---------------------	--

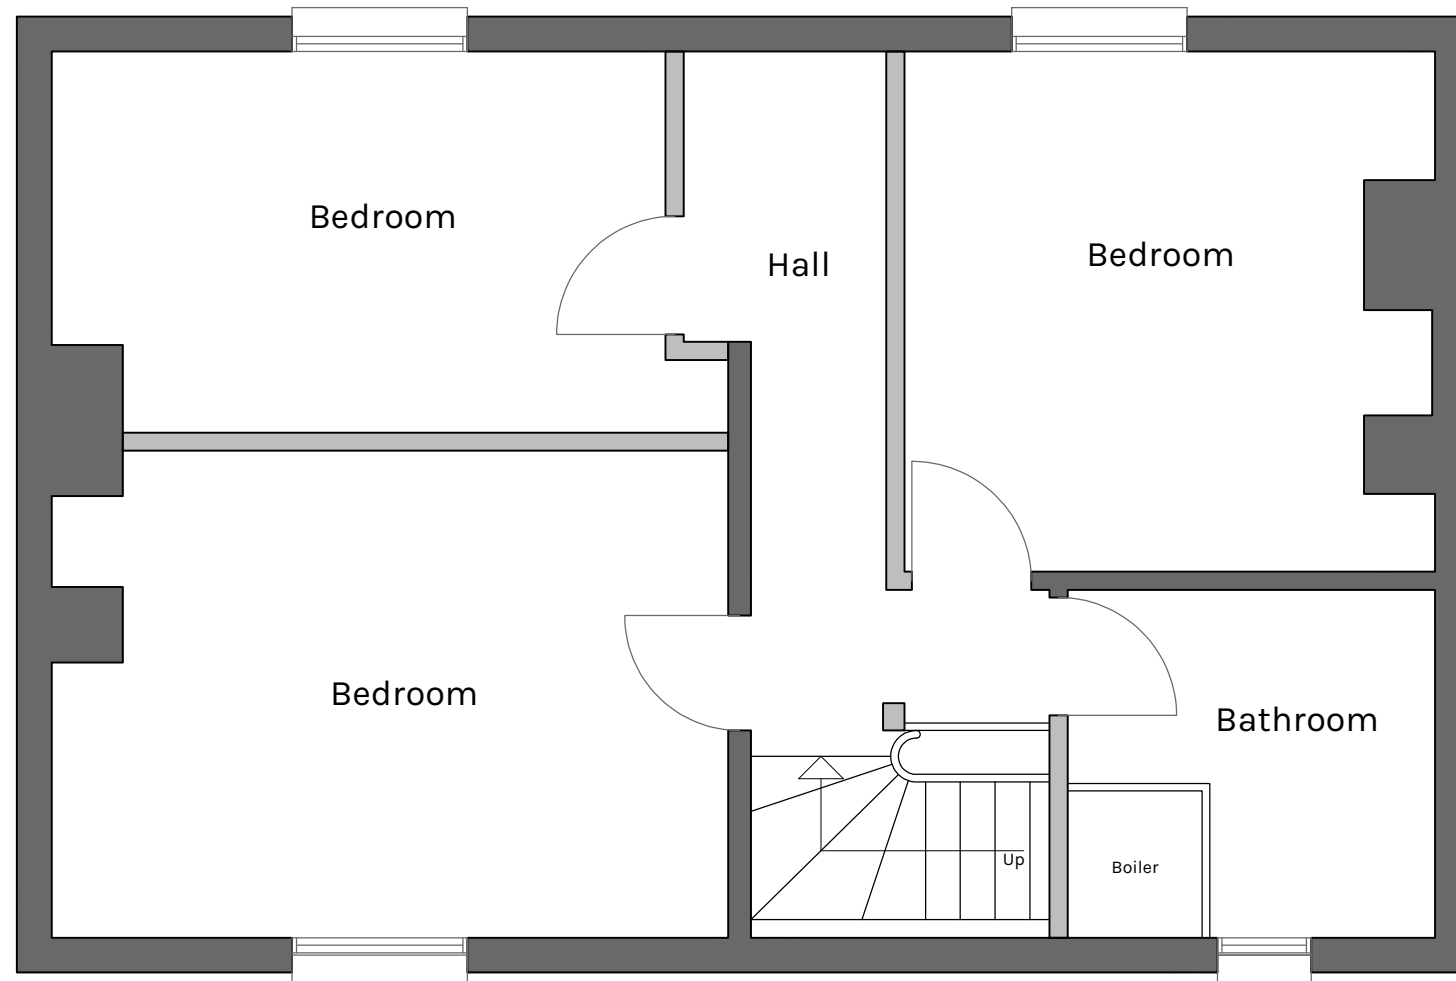

01/ 96B EXISTING SECOND FLOOR PLAN

1:50


KEY PLAN

NTS

GENERAL NOTES

- Do not scale this drawing work to figured dimension only.
- All Dimensions are in Millimetres unless otherwise stated.
- All dimension to be checked on site prior to commencement of the works
- Nebbia Works shall be notified in writing of any discrepancies requesting verification on how to proceed.

DRAWING NOTES

 

DESCRIPTION	REV	DATE	DRAWN	CHECKD

Project Name:		96 Fortess Road
Client:		Jacqueline Durran 96B Fortess Road London NW5 2HJ
Title:		96B Existing Second Floor Plan
Drawing No.		LBC-003
Scale:	Size:	Date:
1:50	A3	27/08/2020
Drawn:	Checked:	Rev:
MK	BP	
Status: Listed Building Consent Application		
Nebbia Works		Studio 05, Ten87 Studios, 39a Markfield Road, London, N15 4QA www.nebbia.works E: info@nebbia.works T: +44 (0)7746 538397




01/ EXISTING FRONT ELEVATION

1:50

KEY PLAN
NTS

GENERAL NOTES
 - Do not scale this drawing work to figured dimension only.
 - All Dimensions are in Millimetres unless otherwise stated.
 - All dimension to be checked on site prior to commencement of the works
 - Nebbia Works shall be notified in writing of any discrepancies requesting verification on how to proceed.

DRAWING NOTES

 

DESCRIPTION	REV	DATE	DRAWN	CHECKD

Project Name:		96 Fortess Road			
Client:		Jacqueline Durran 96B Fortess Road London NW5 2HJ			
Title:		Existing Front Elevation			
Drawing No.		LBC-004			
Scale:	1:50	Size:	A3	Date:	27/08/2020
Drawn:	MK	Checked:	BP	Rev:	
Status:		Listed Building Consent Application			


Nebbia Works

Studio 05, Ten87 Studios,
39a Markfield Road,
London, N15 4QA
www.nebbia.works
E: info@nebbia.works
T: +44 (0)7746 538397



01/ EXISTING REAR ELEVATION

1:50

 

KEY PLAN

NTS

GENERAL NOTES

- Do not scale this drawing work to figured dimension only.
- All Dimensions are in Millimetres unless otherwise stated.
- All dimension to be checked on site prior to commencement of the works
- Nebbia Works shall be notified in writing of any discrepancies requesting verification on how to proceed.

DRAWING NOTES



DESCRIPTION	REV	DATE	DRAWN	CHECKD


Project Name:	96 Fortess Road
Client:	Jacqueline Durran 96B Fortess Road London NW5 2HJ
Title:	Existing Rear Elevation
Drawing No.	LBC-005
Scale:	1:50
Size:	A3
Date:	27/08/2020
Drawn:	MK
Checked:	BP
Rev:	
Status:	Listed Building Consent Application

Nebbia Works	Studio 05, Ten87 Studios, 39a Markfield Road, London, N15 4QA www.nebbia.works E: info@nebbia.works T: +44 (0)7746 538397
---------------------	--



01/ EXISTING SIDE ELEVATION

1:50

 

KEY PLAN
NTS


GENERAL NOTES
 - Do not scale this drawing work to figured dimension only.
 - All Dimensions are in Millimetres unless otherwise stated.
 - All dimension to be checked on site prior to commencement of the works
 - Nebbia Works shall be notified in writing of any discrepancies requesting verification on how to proceed.

DRAWING NOTES



DESCRIPTION	REV	DATE	DRAWN	CHECKD

Project Name:		96 Fortess Road			
Client:		Jacqueline Durran 96B Fortess Road London NW5 2HJ			
Title:		Existing Side Elevation			
Drawing No.		LBC-006			
Scale:	1:50	Size:	A3	Date:	27/01/2021
Drawn:	MK	Checked:	BP	Rev:	
Status:		Listed Building Consent Application			
Nebbia Works		Studio 05, Ten87 Studios, 39a Markfield Road, London, N15 4QA www.nebbia.works E: info@nebbia.works T: +44 (0)7746 538397			

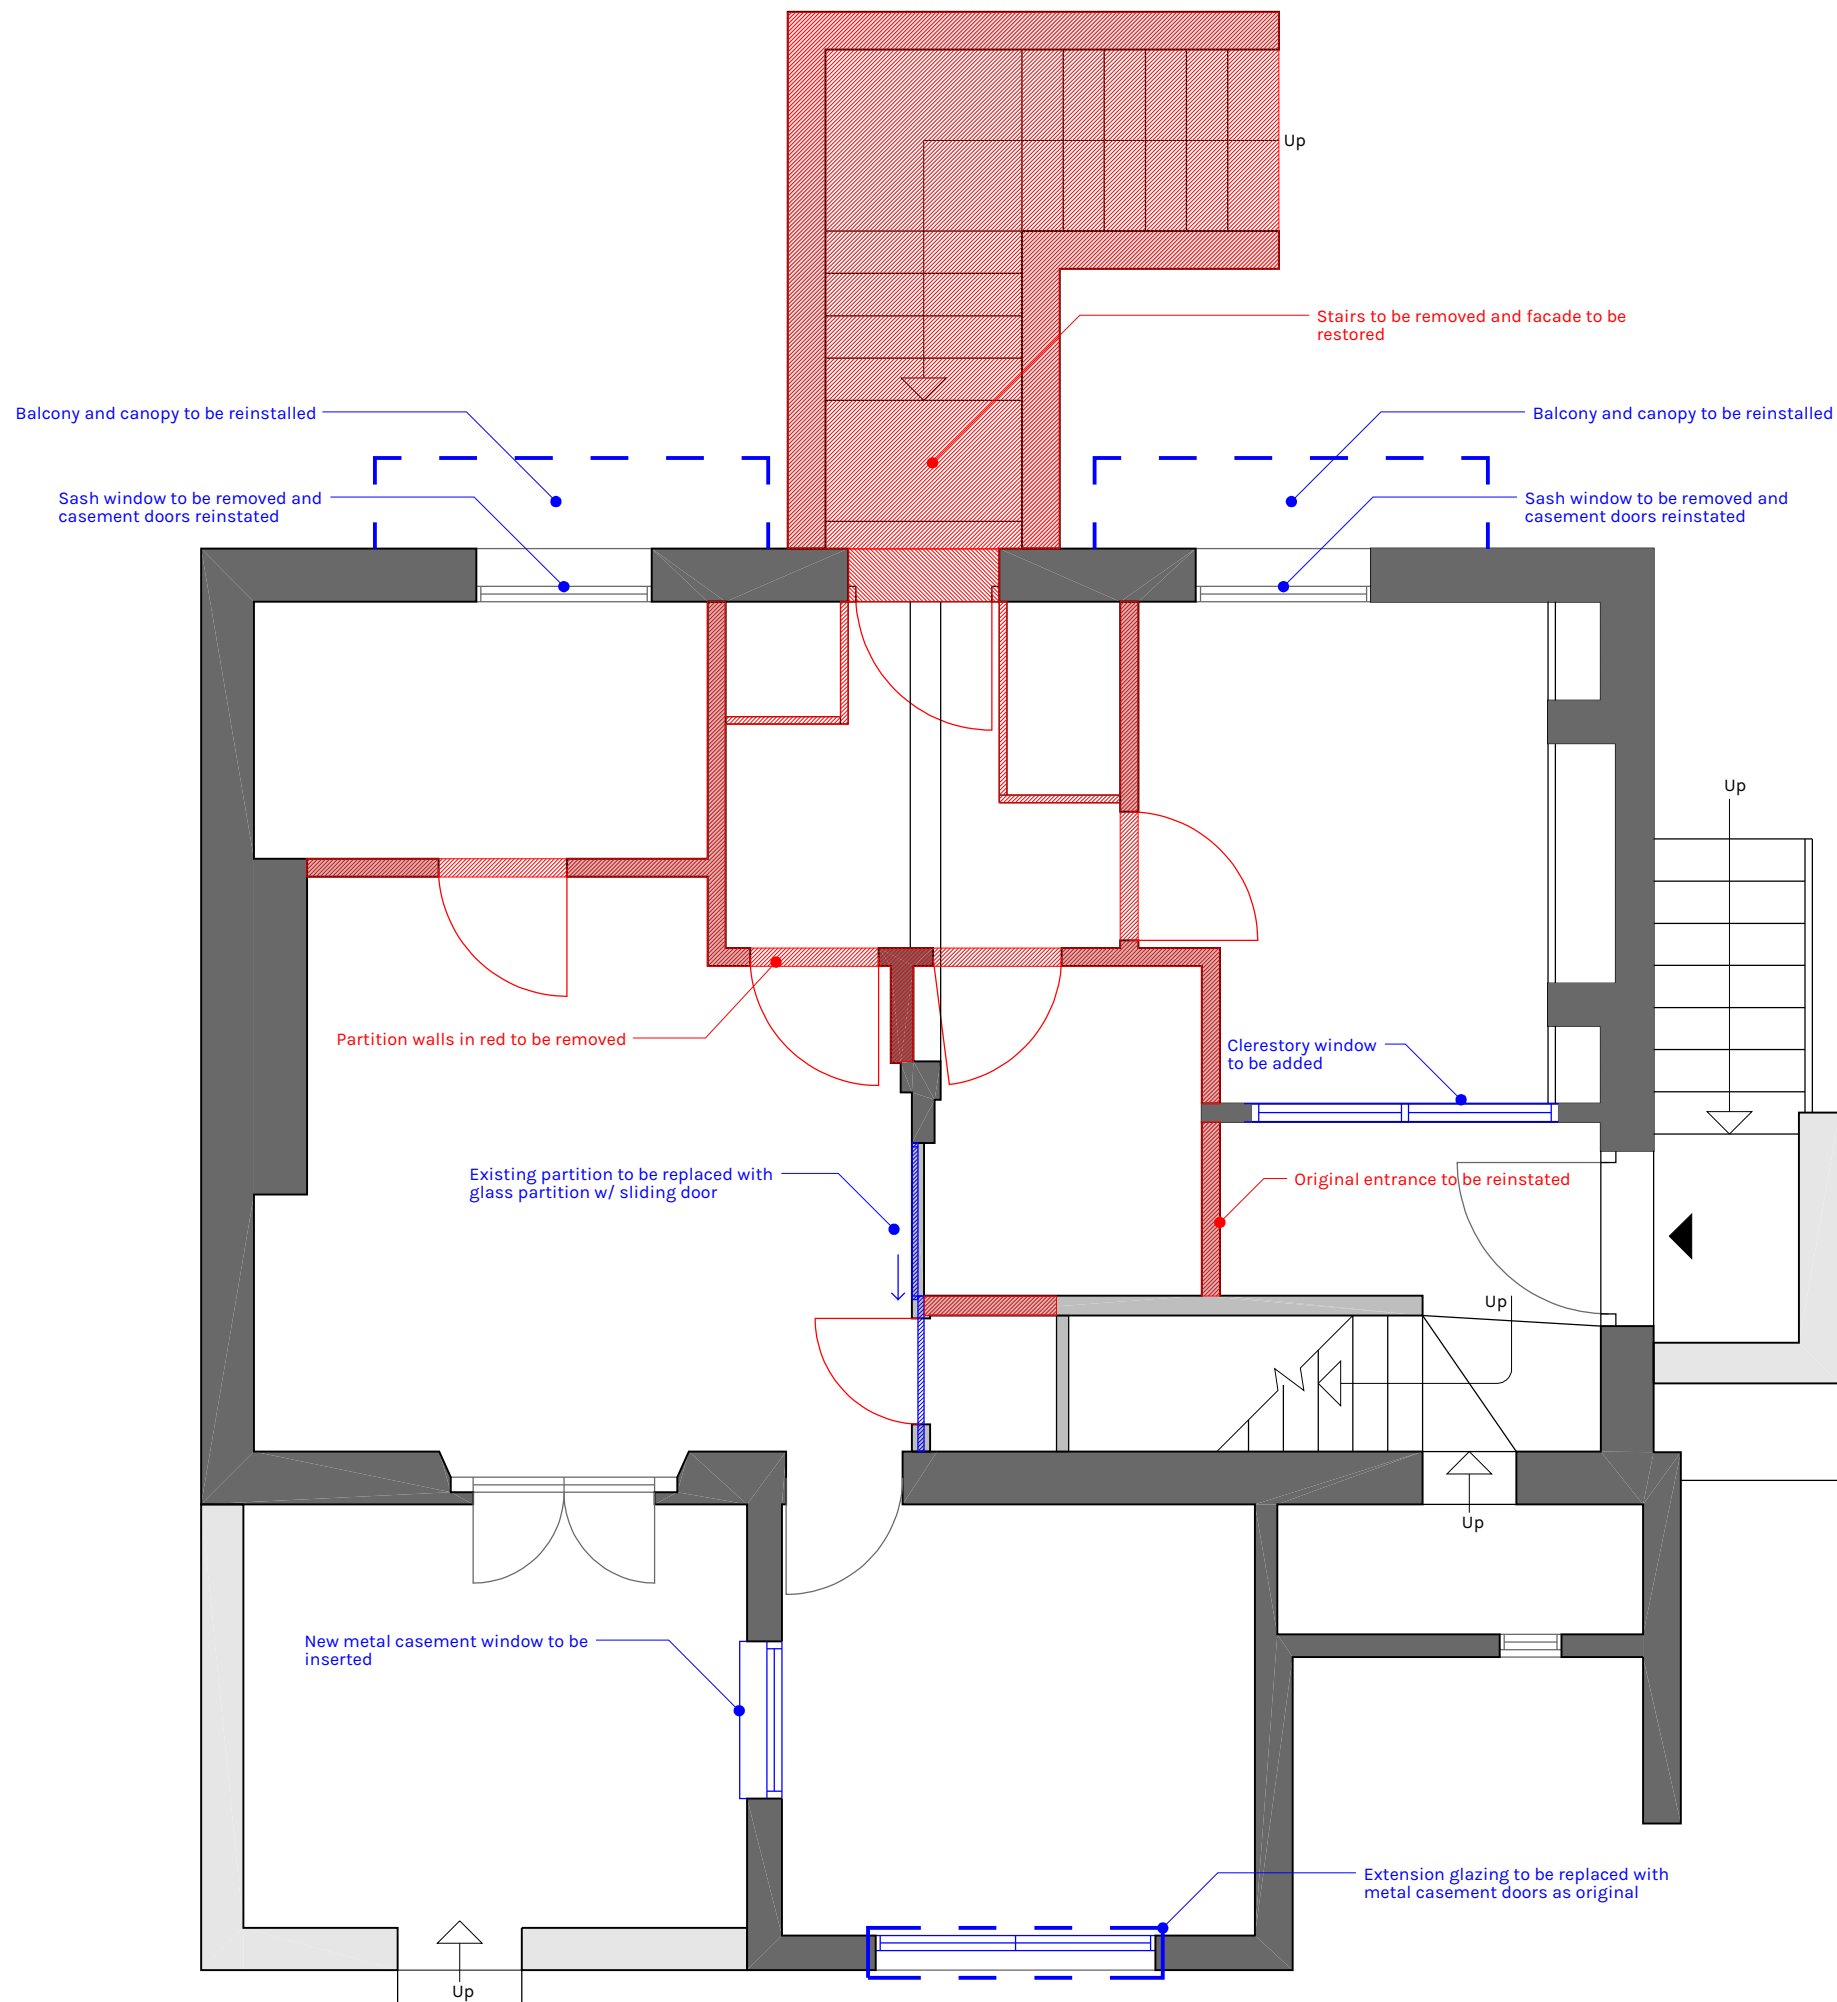

01/ PROPOSED GROUND FLOOR PLAN

1:50

KEY PLAN

NTS

GENERAL NOTES

- Do not scale this drawing work to figured dimension only.
- All Dimensions are in Millimetres unless otherwise stated.
- All dimension to be checked on site prior to commencement of the works
- Nebbia Works shall be notified in writing of any discrepancies requesting verification on how to proceed.

DRAWING NOTES




DESCRIPTION	REV	DATE	DRAWN	CHECKD

Project Name:	96 Fortess Road
Client:	Jacqueline Durran 96B Fortess Road London NW5 2HJ
Title:	Proposed Ground Floor Plan
Drawing No.	LBC-007
Scale:	1:50
Size:	A3
Date:	27/01/2021
Drawn:	MK
Checked:	BP
Status:	Listed Building Consent Application


Nebbia Works

Studio 05, Ten87 Studios,
39a Markfield Road,
London, N15 4QA
www.nebbia.works
E: info@nebbia.works
T: +44 (0)7746 538397

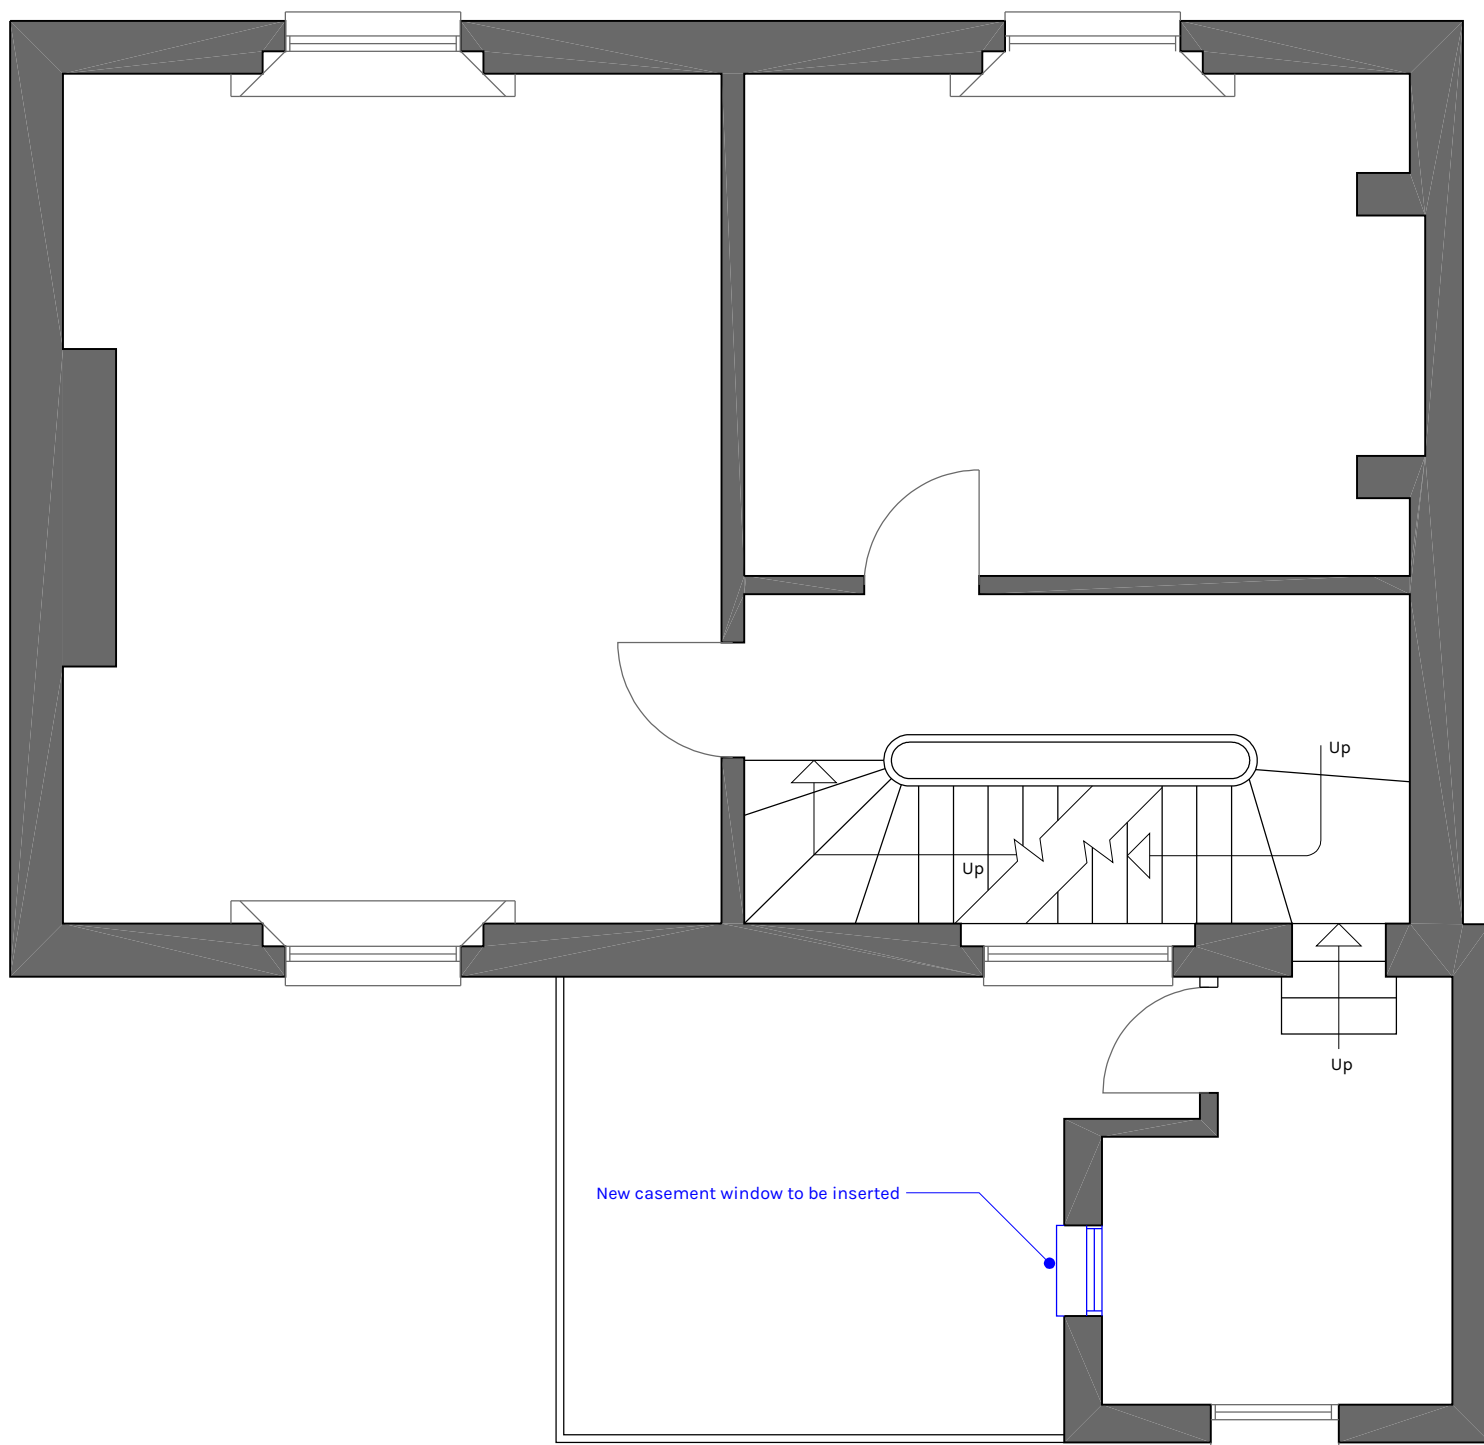

01/ PROPOSED FIRST FLOOR PLAN

1:50

 

KEY PLAN
NTS

GENERAL NOTES
 - Do not scale this drawing work to figured dimension only.
 - All Dimensions are in Millimetres unless otherwise stated.
 - All dimension to be checked on site prior to commencement of the works
 - Nebbia Works shall be notified in writing of any discrepancies requesting verification on how to proceed.


DRAWING NOTES



DESCRIPTION	REV	DATE	DRAWN	CHECKD

Project Name:		96 Fortress Road
Client:		Jacqueline Durran 96B Fortress Road London NW5 2HJ
Title:		Proposed First Floor Plan
Drawing No.		LBC-008
Scale:	Size:	Date:
1:50	A3	27/01/2021
Drawn:	Checked:	Rev:
MK	BP	
Status: Listed Building Consent Application		

Nebbia Works	Studio 05, Ten87 Studios, 39a Markfield Road, London, N15 4QA www.nebbia.works E: info@nebbia.works T: +44 (0)7746 538397
---------------------	--

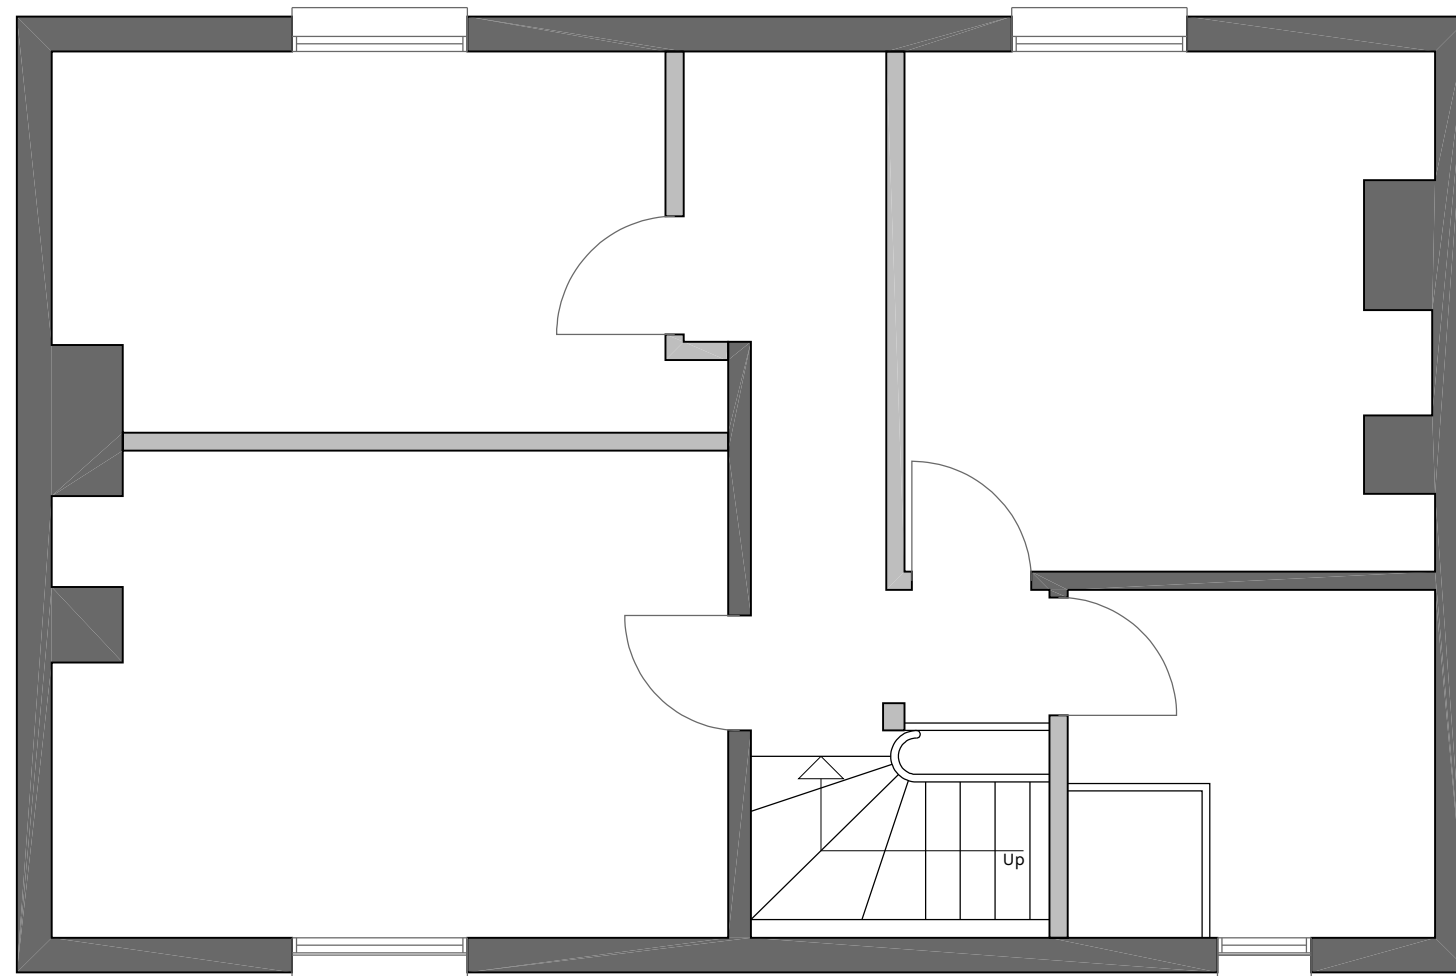

01/ PROPOSED SECOND FLOOR PLAN

1:50

KEY PLAN

NTS

GENERAL NOTES

- Do not scale this drawing work to figured dimension only.
- All Dimensions are in Millimetres unless otherwise stated.
- All dimension to be checked on site prior to commencement of the works
- Nebbia Works shall be notified in writing of any discrepancies requesting verification on how to proceed.

DRAWING NOTES



DESCRIPTION	REV	DATE	DRAWN	CHECKD

Project Name:		96 Fortess Road			
Client:		Jacqueline Durran 96B Fortess Road London NW5 2HJ			
Title:		Proposed Second Floor Plan			
Drawing No.		LBC-009			
Scale:	1:50	Size:	A3	Date:	27/08/2020
Drawn:	MK	Checked:	BP	Rev:	
Status:		Listed Building Consent Application			
Nebbia Works		Studio 05, Ten87 Studios, 39a Markfield Road, London, N15 4QA www.nebbia.works E: info@nebbia.works T: +44 (0)7746 538397			



01/ PROPOSED FRONT ELEVATION

1:50

KEY PLAN
NTS

GENERAL NOTES
 - Do not scale this drawing work to figured dimension only.
 - All Dimensions are in Millimetres unless otherwise stated.
 - All dimension to be checked on site prior to commencement of the works
 - Nebbia Works shall be notified in writing of any discrepancies requesting verification on how to proceed.

DRAWING NOTES

DESCRIPTION	REV	DATE	DRAWN	CHECKD

Project Name:	96 Fortress Road
Client:	Jacqueline Durran 96B Fortress Road London NW5 2HJ
Title:	Proposed Front Elevation
Drawing No.	LBC-010
Scale:	1:50
Size:	A3
Date:	27/01/2021
Drawn:	MK
Checked:	BP
Rev:	


Status: Listed Building Consent Application

Nebbia Works
 Studio 05, Ten87 Studios,
 39a Markfield Road,
 London, N15 4QA
 www.nebbia.works
 E: info@nebbia.works
 T: +44 (0)7746 538397



01/ PROPOSED REAR ELEVATION

1:50

 


KEY PLAN
NTS

GENERAL NOTES
 - Do not scale this drawing work to figured dimension only.
 - All Dimensions are in Millimetres unless otherwise stated.
 - All dimension to be checked on site prior to commencement of the works
 - Nebbia Works shall be notified in writing of any discrepancies requesting verification on how to proceed.

DRAWING NOTES

DESCRIPTION	REV	DATE	DRAWN	CHECKD

Project Name:		96 Fortess Road			
Client:		Jacqueline Durran 96B Fortess Road London NW5 2HJ			
Title:		Proposed Rear Elevation			
Drawing No.		LBC-011			
Scale:	1:50	Size:	A3	Date:	27/08/2020
Drawn:	MK	Checked:	BP	Rev:	
Status:					Listed Building Consent Application
Nebbia Works		Studio 05, Ten87 Studios, 39a Markfield Road, London, N15 4QA www.nebbia.works E: info@nebbia.works T: +44 (0)7746 538397			

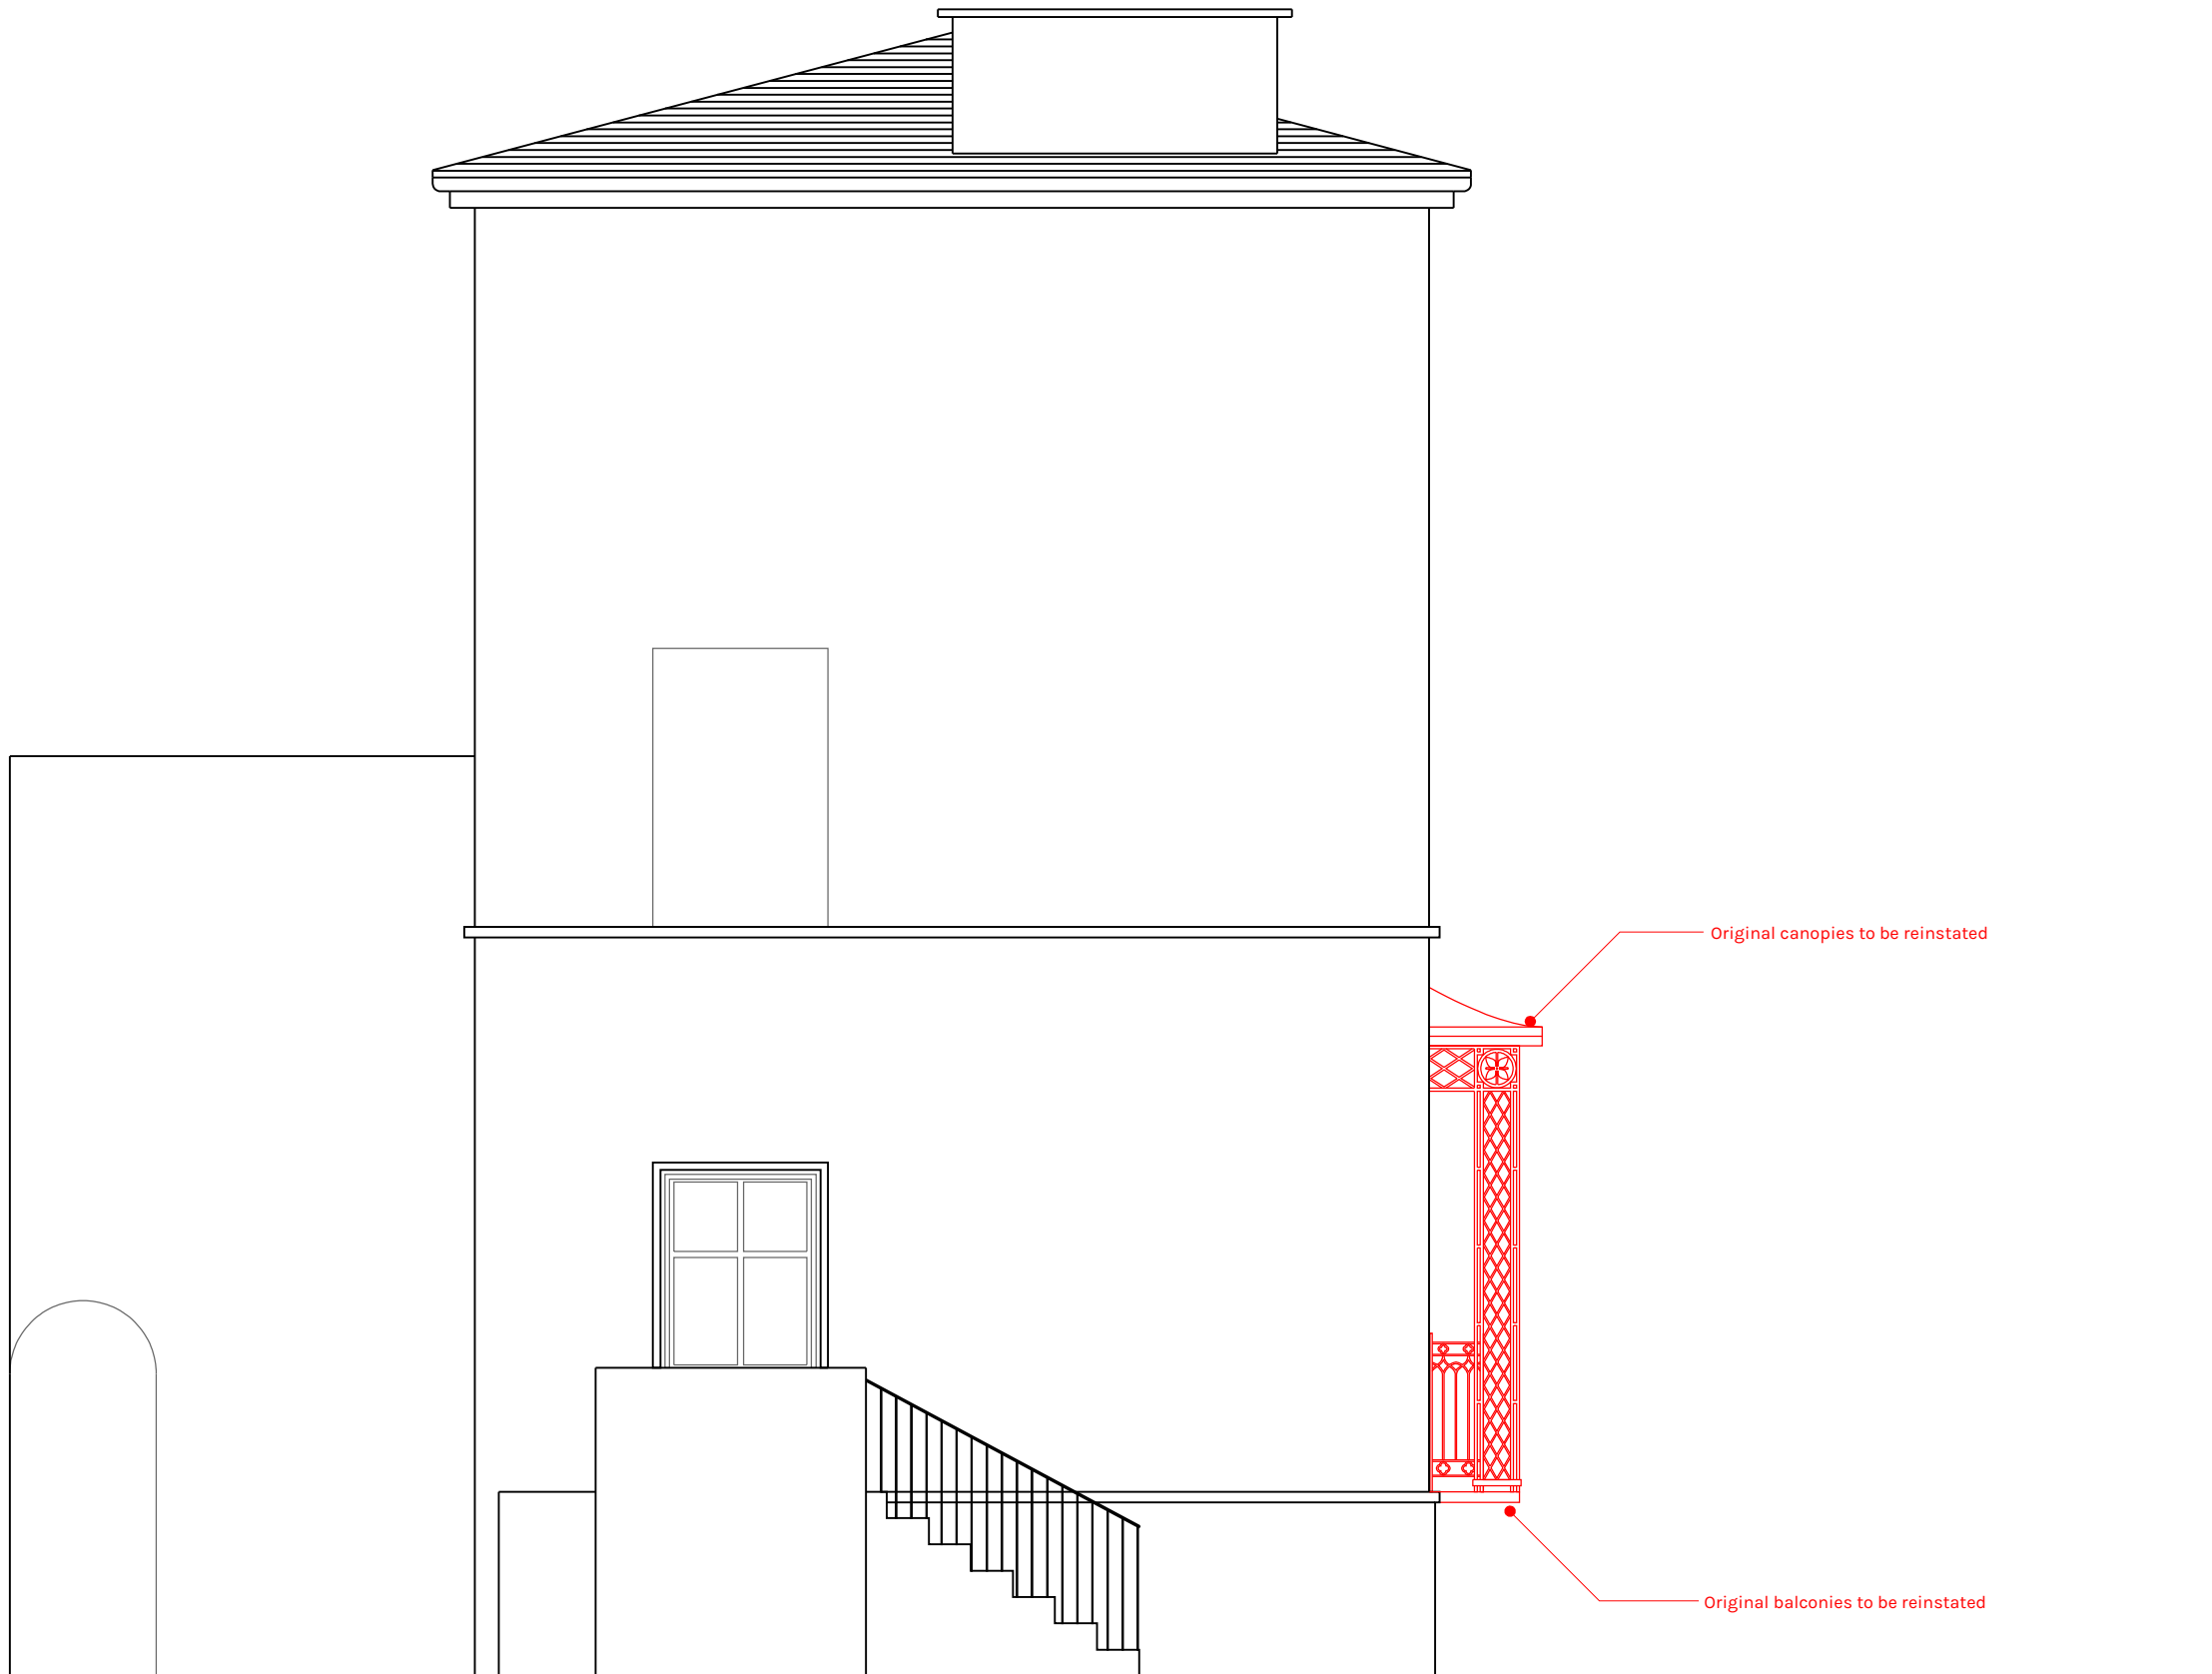

01/ PROPOSED SIDE ELEVATION

1:50

KEY PLAN
NTS

GENERAL NOTES
 - Do not scale this drawing work to figured dimension only.
 - All Dimensions are in Millimetres unless otherwise stated.
 - All dimension to be checked on site prior to commencement of the works
 - Nebbia Works shall be notified in writing of any discrepancies requesting verification on how to proceed.

DRAWING NOTES

DESCRIPTION	REV	DATE	DRAWN	CHECKD

Project Name:		96 Fortess Road
Client:		Jacqueline Durran 96B Fortess Road London NW5 2HJ
Title:		Proposed Side Elevation
Drawing No.		LBC-012
Scale:	Size:	Date:
1:50	A3	27/01/2021
Drawn:	Checked:	Rev:
MK	BP	

Status:		Listed Building Consent Application
Nebbia Works		Studio 05, Ten87 Studios, 39a Markfield Road, London, N15 4QA www.nebbia.works E: info@nebbia.works T: +44 (0)7746 538397