
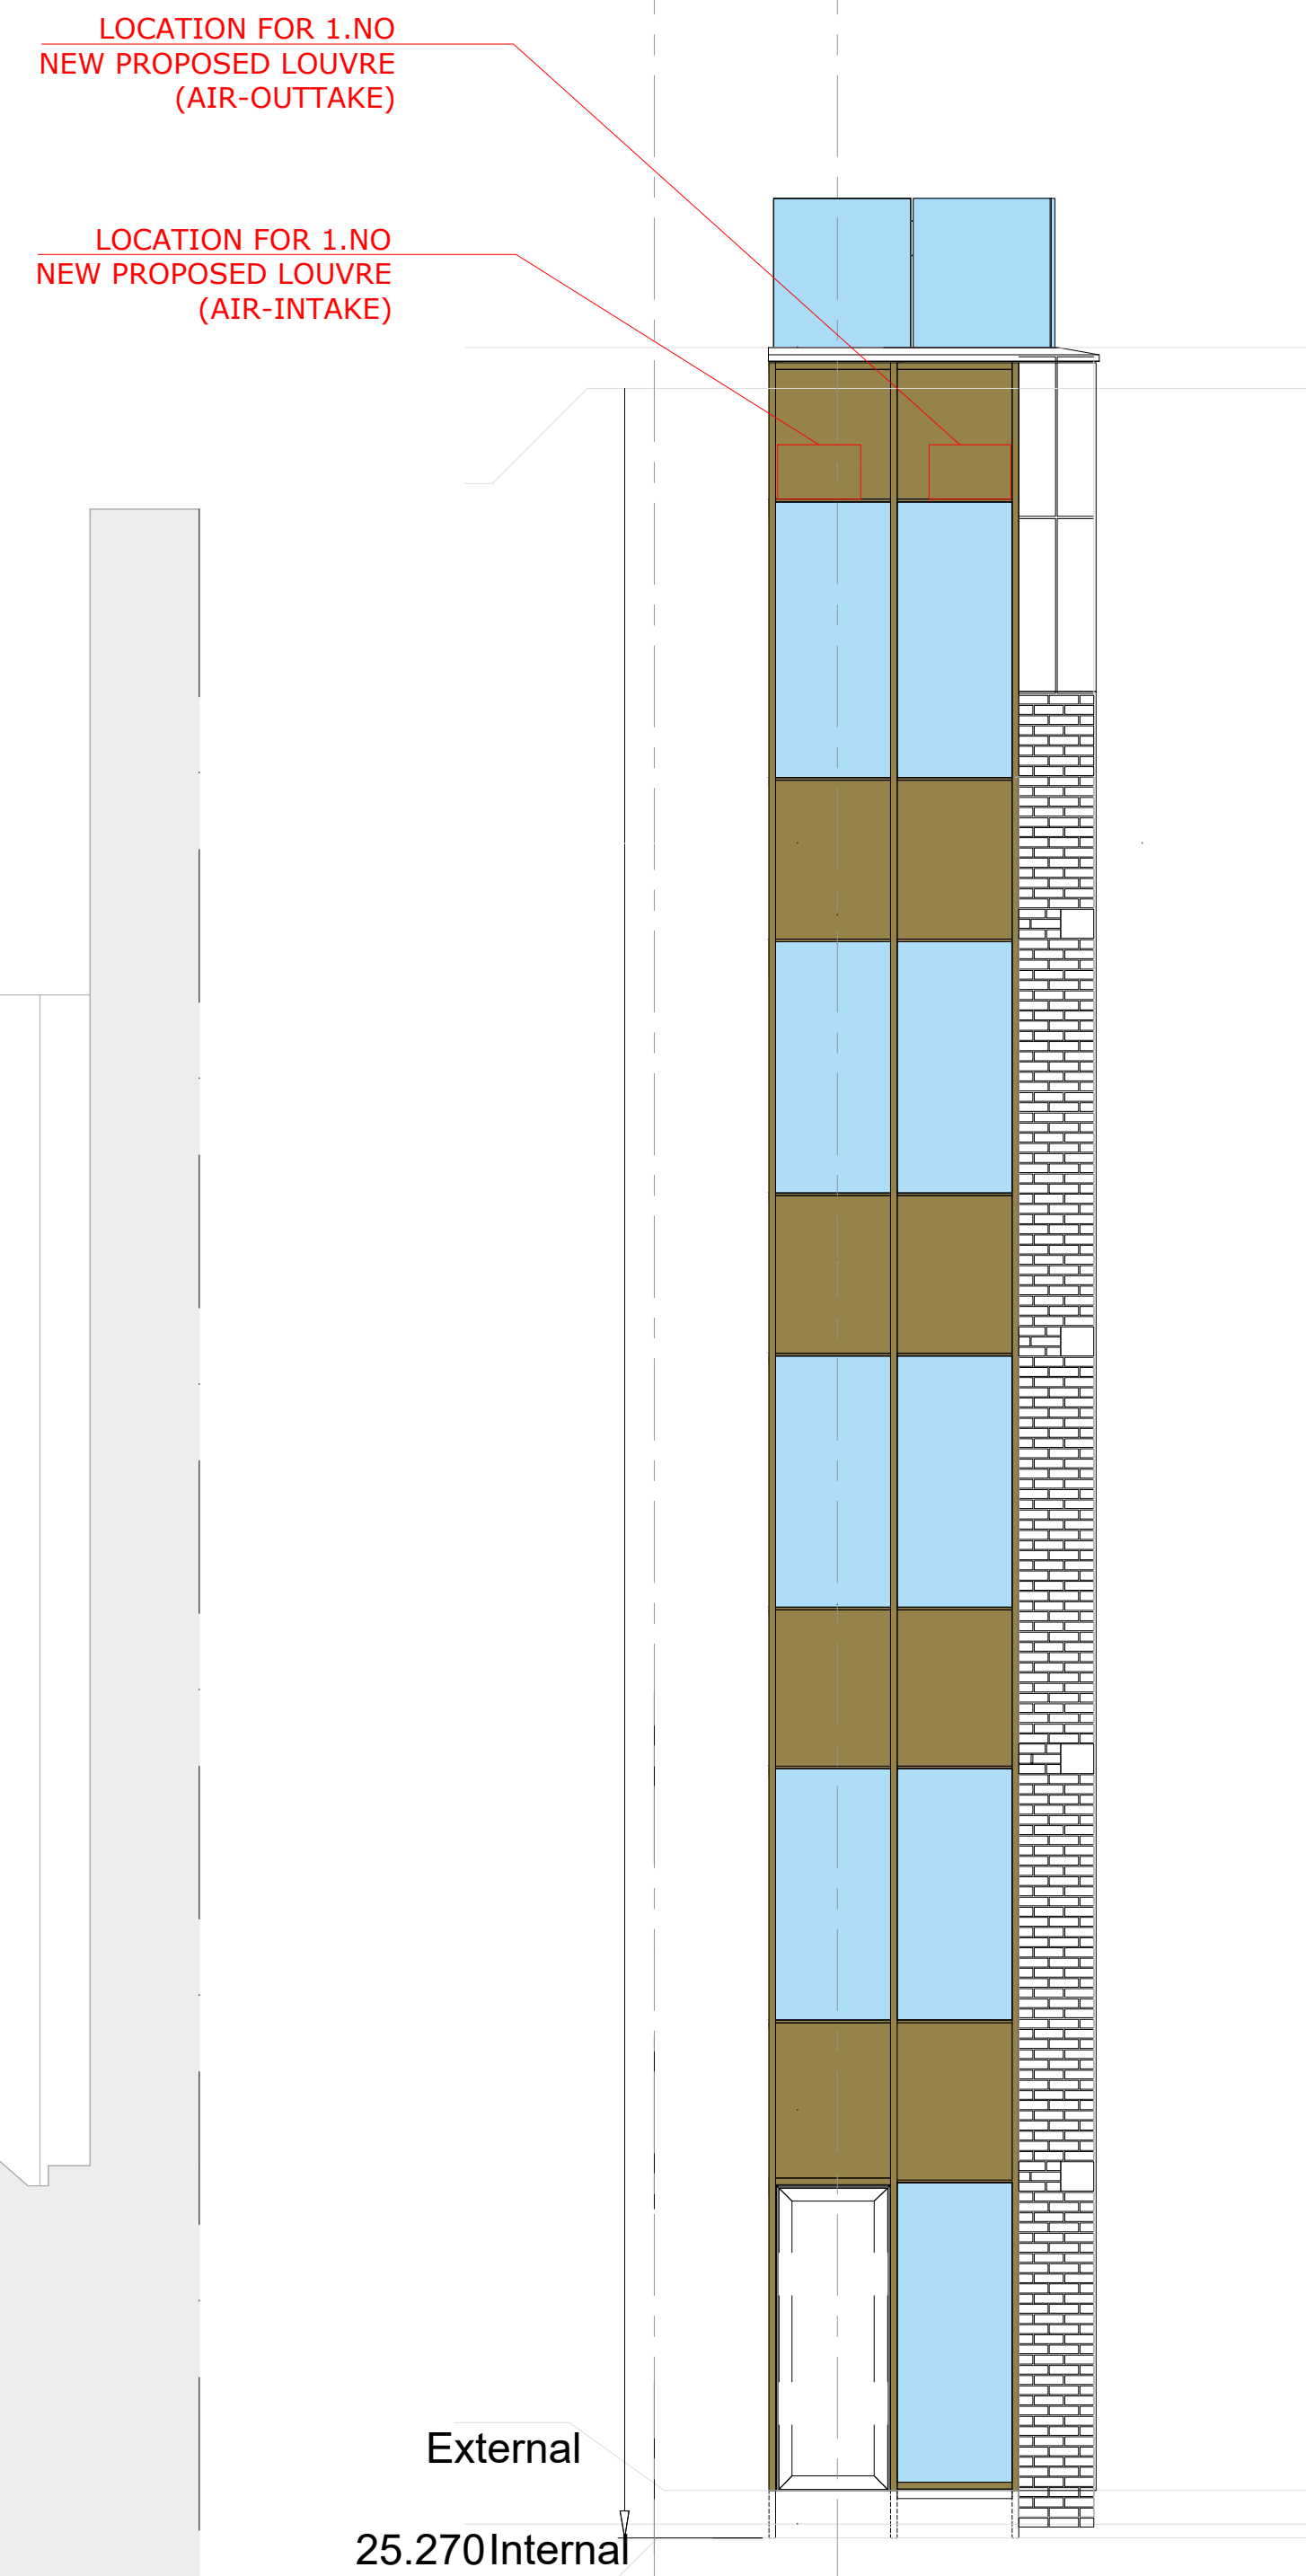
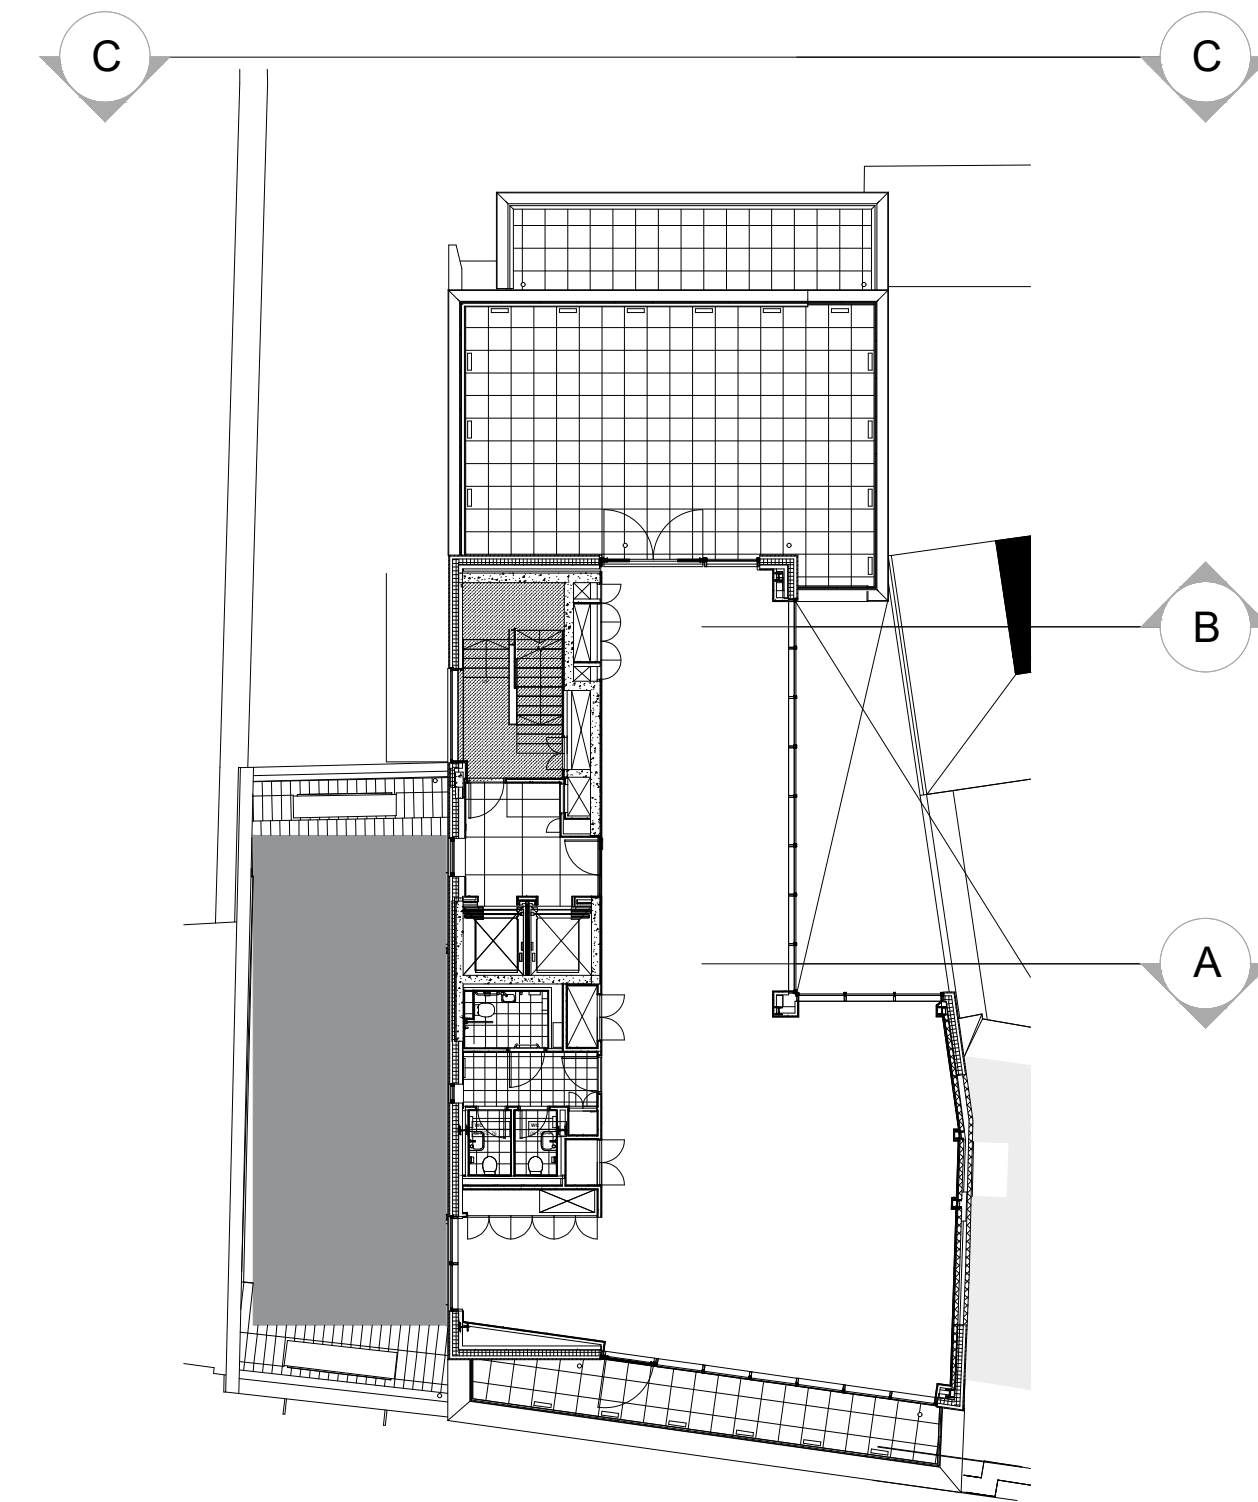
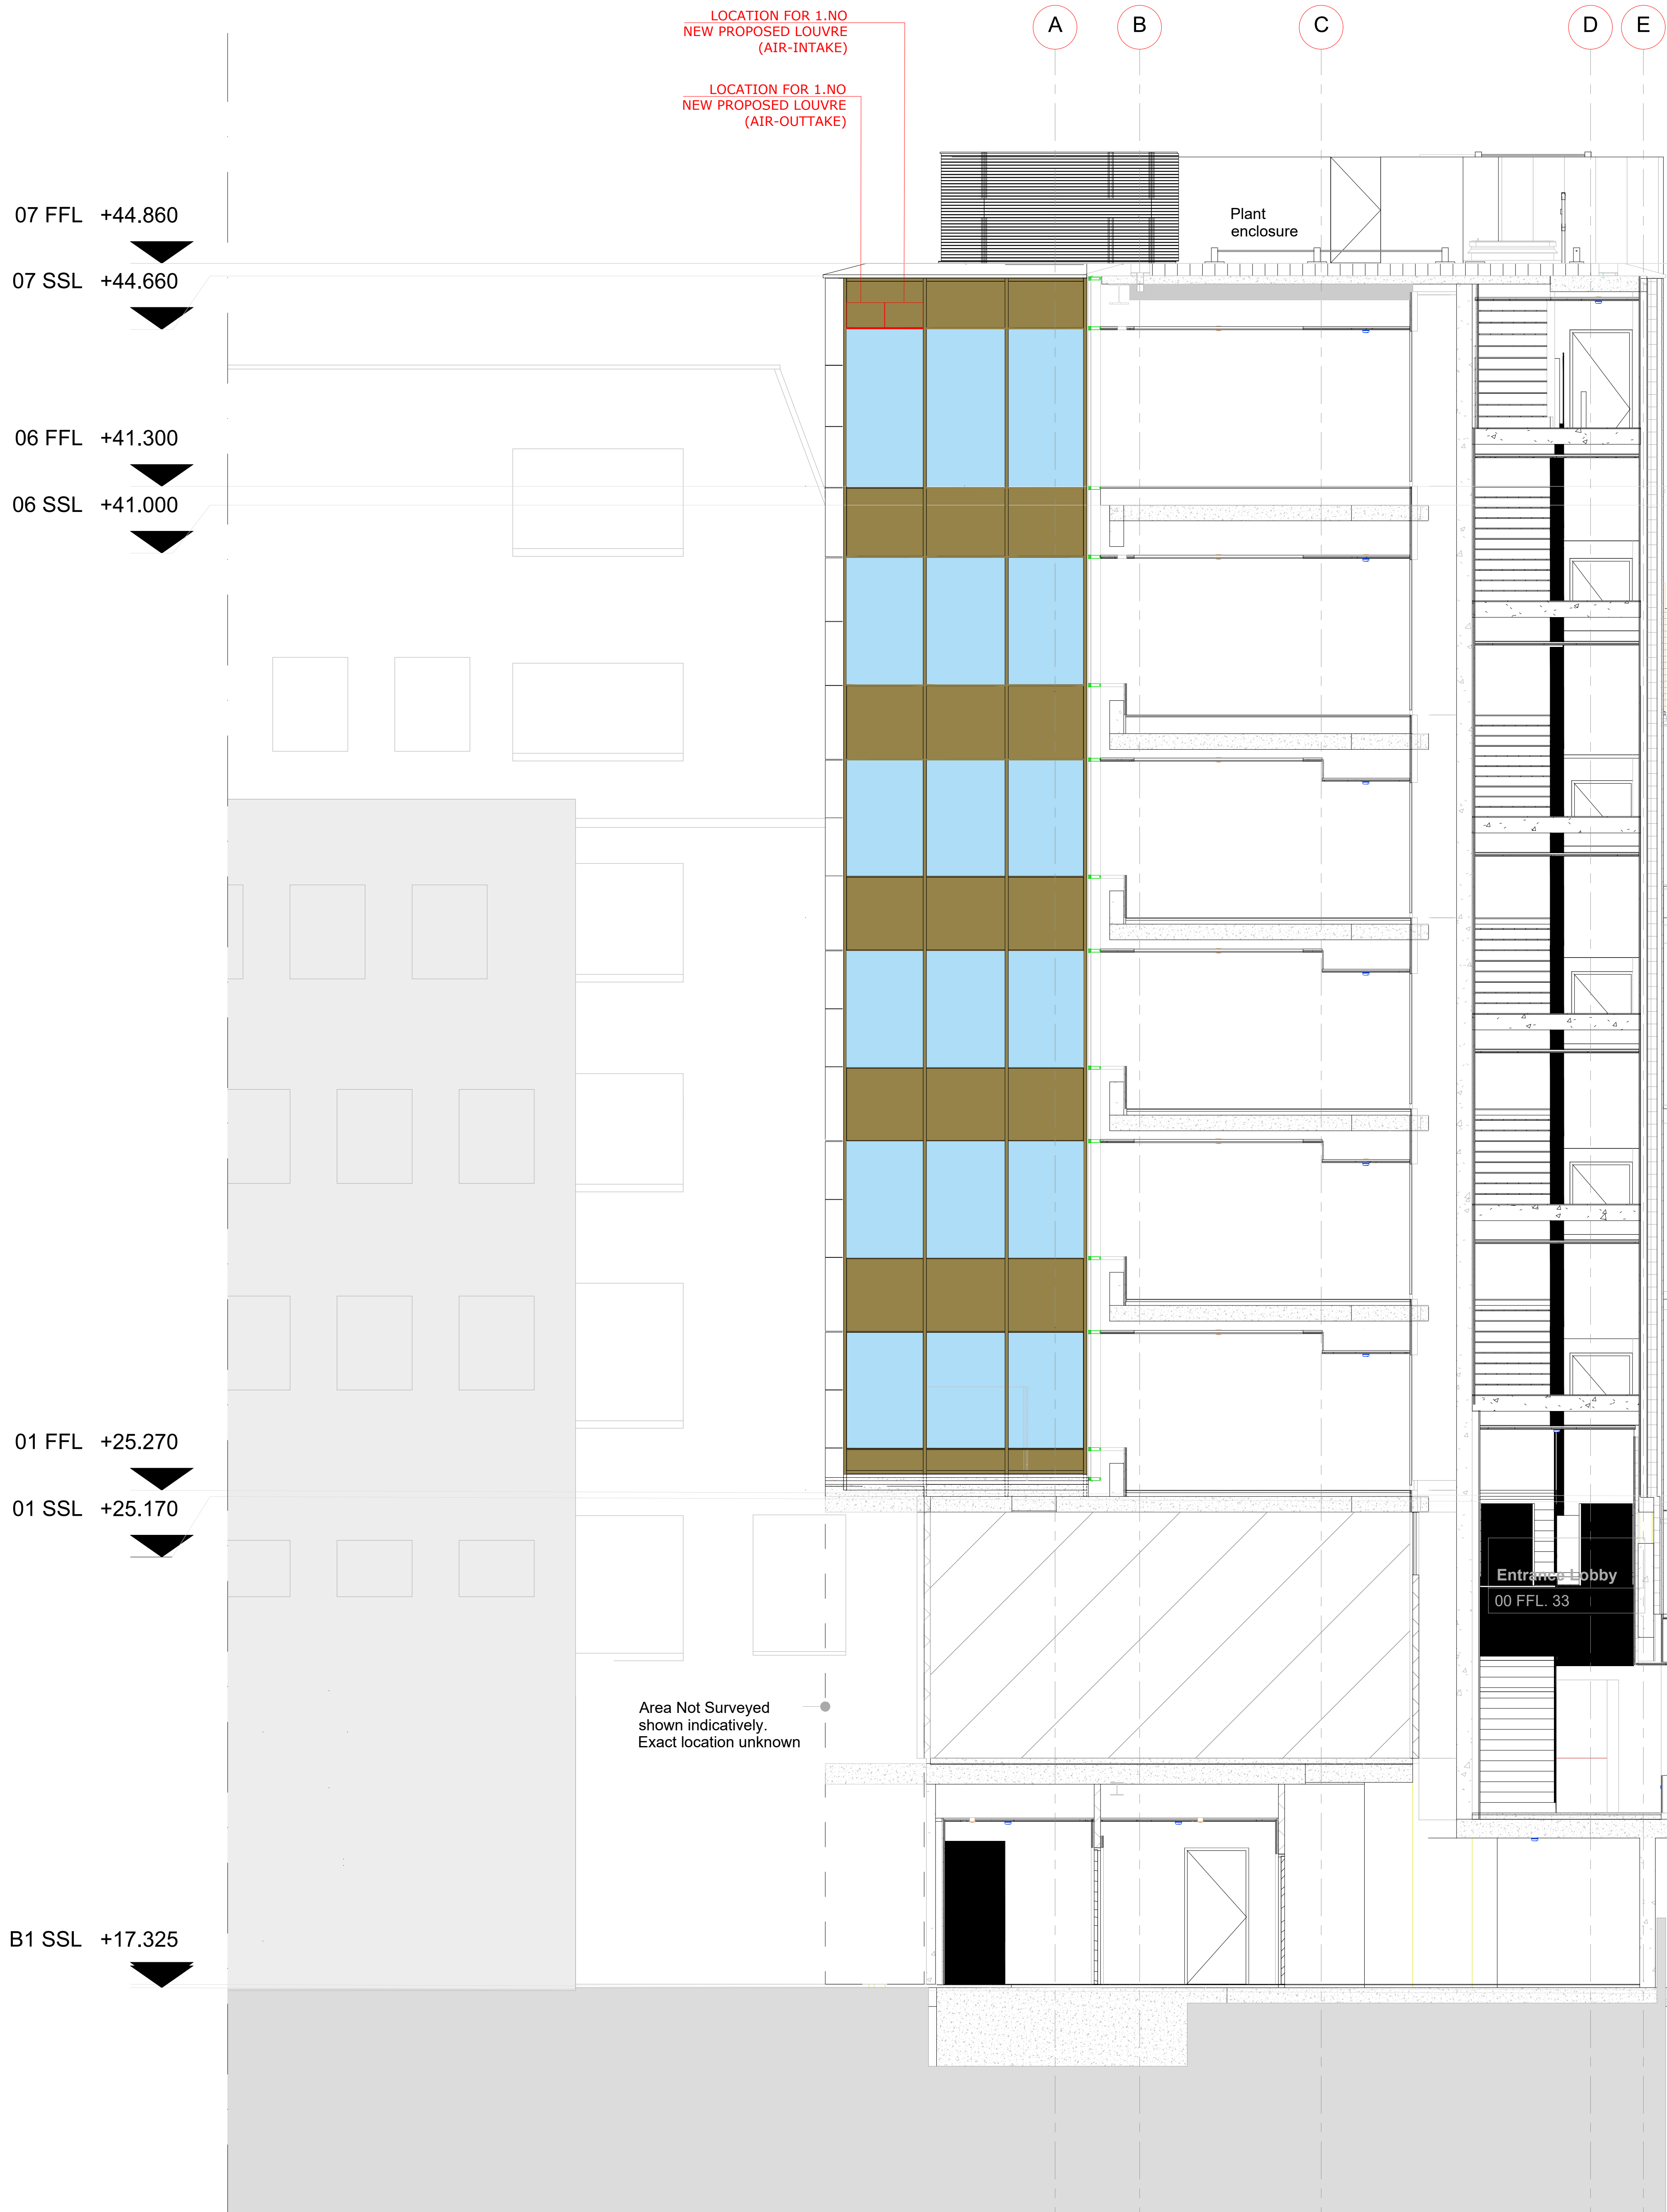


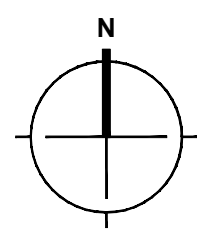

01 EAST ELEVATION - B
Partial Elevation

01 SOUTH ELEVATION - C
Partial Elevation

01 EAST ELEVATION - A
Partial Elevation

X	LOREM IPSUM	XX	XX	DDMMYY
REV	DESCRIPTION	DRWN	CHWD	DATE

SCALE 1:50

DRAWING STAGE

PLANNING

CLIENT

HARDWICKE

SITE ADDRESS

HARDWICKE CHAMBERS
19-21 HIGH HOLBORN
LONDON, WC1V 6BS

PROJECT DIRECTOR

TIM WAITE

PROJECT DESIGNER

CHERE FALCONER

PROJECT SITE MANAGER

LOREM IPSUM

DRAWING TITLE

5TH - 6TH FLOOR
PROPOSED EXTERNAL LOUVRES

PROJECT NO.

60752

SCALE

1:50@A0

STATUS

XX

REVISION

XX

DRAWING NO.

60752—OKT—V1—VV—DR—I— 9000

322 High Holborn
London
WC1V 7PB
+44 (0) 20 7553 9500
oktra.co.uk

oktra