


121 SHAFTESBURY AVENUE

Boundary Line

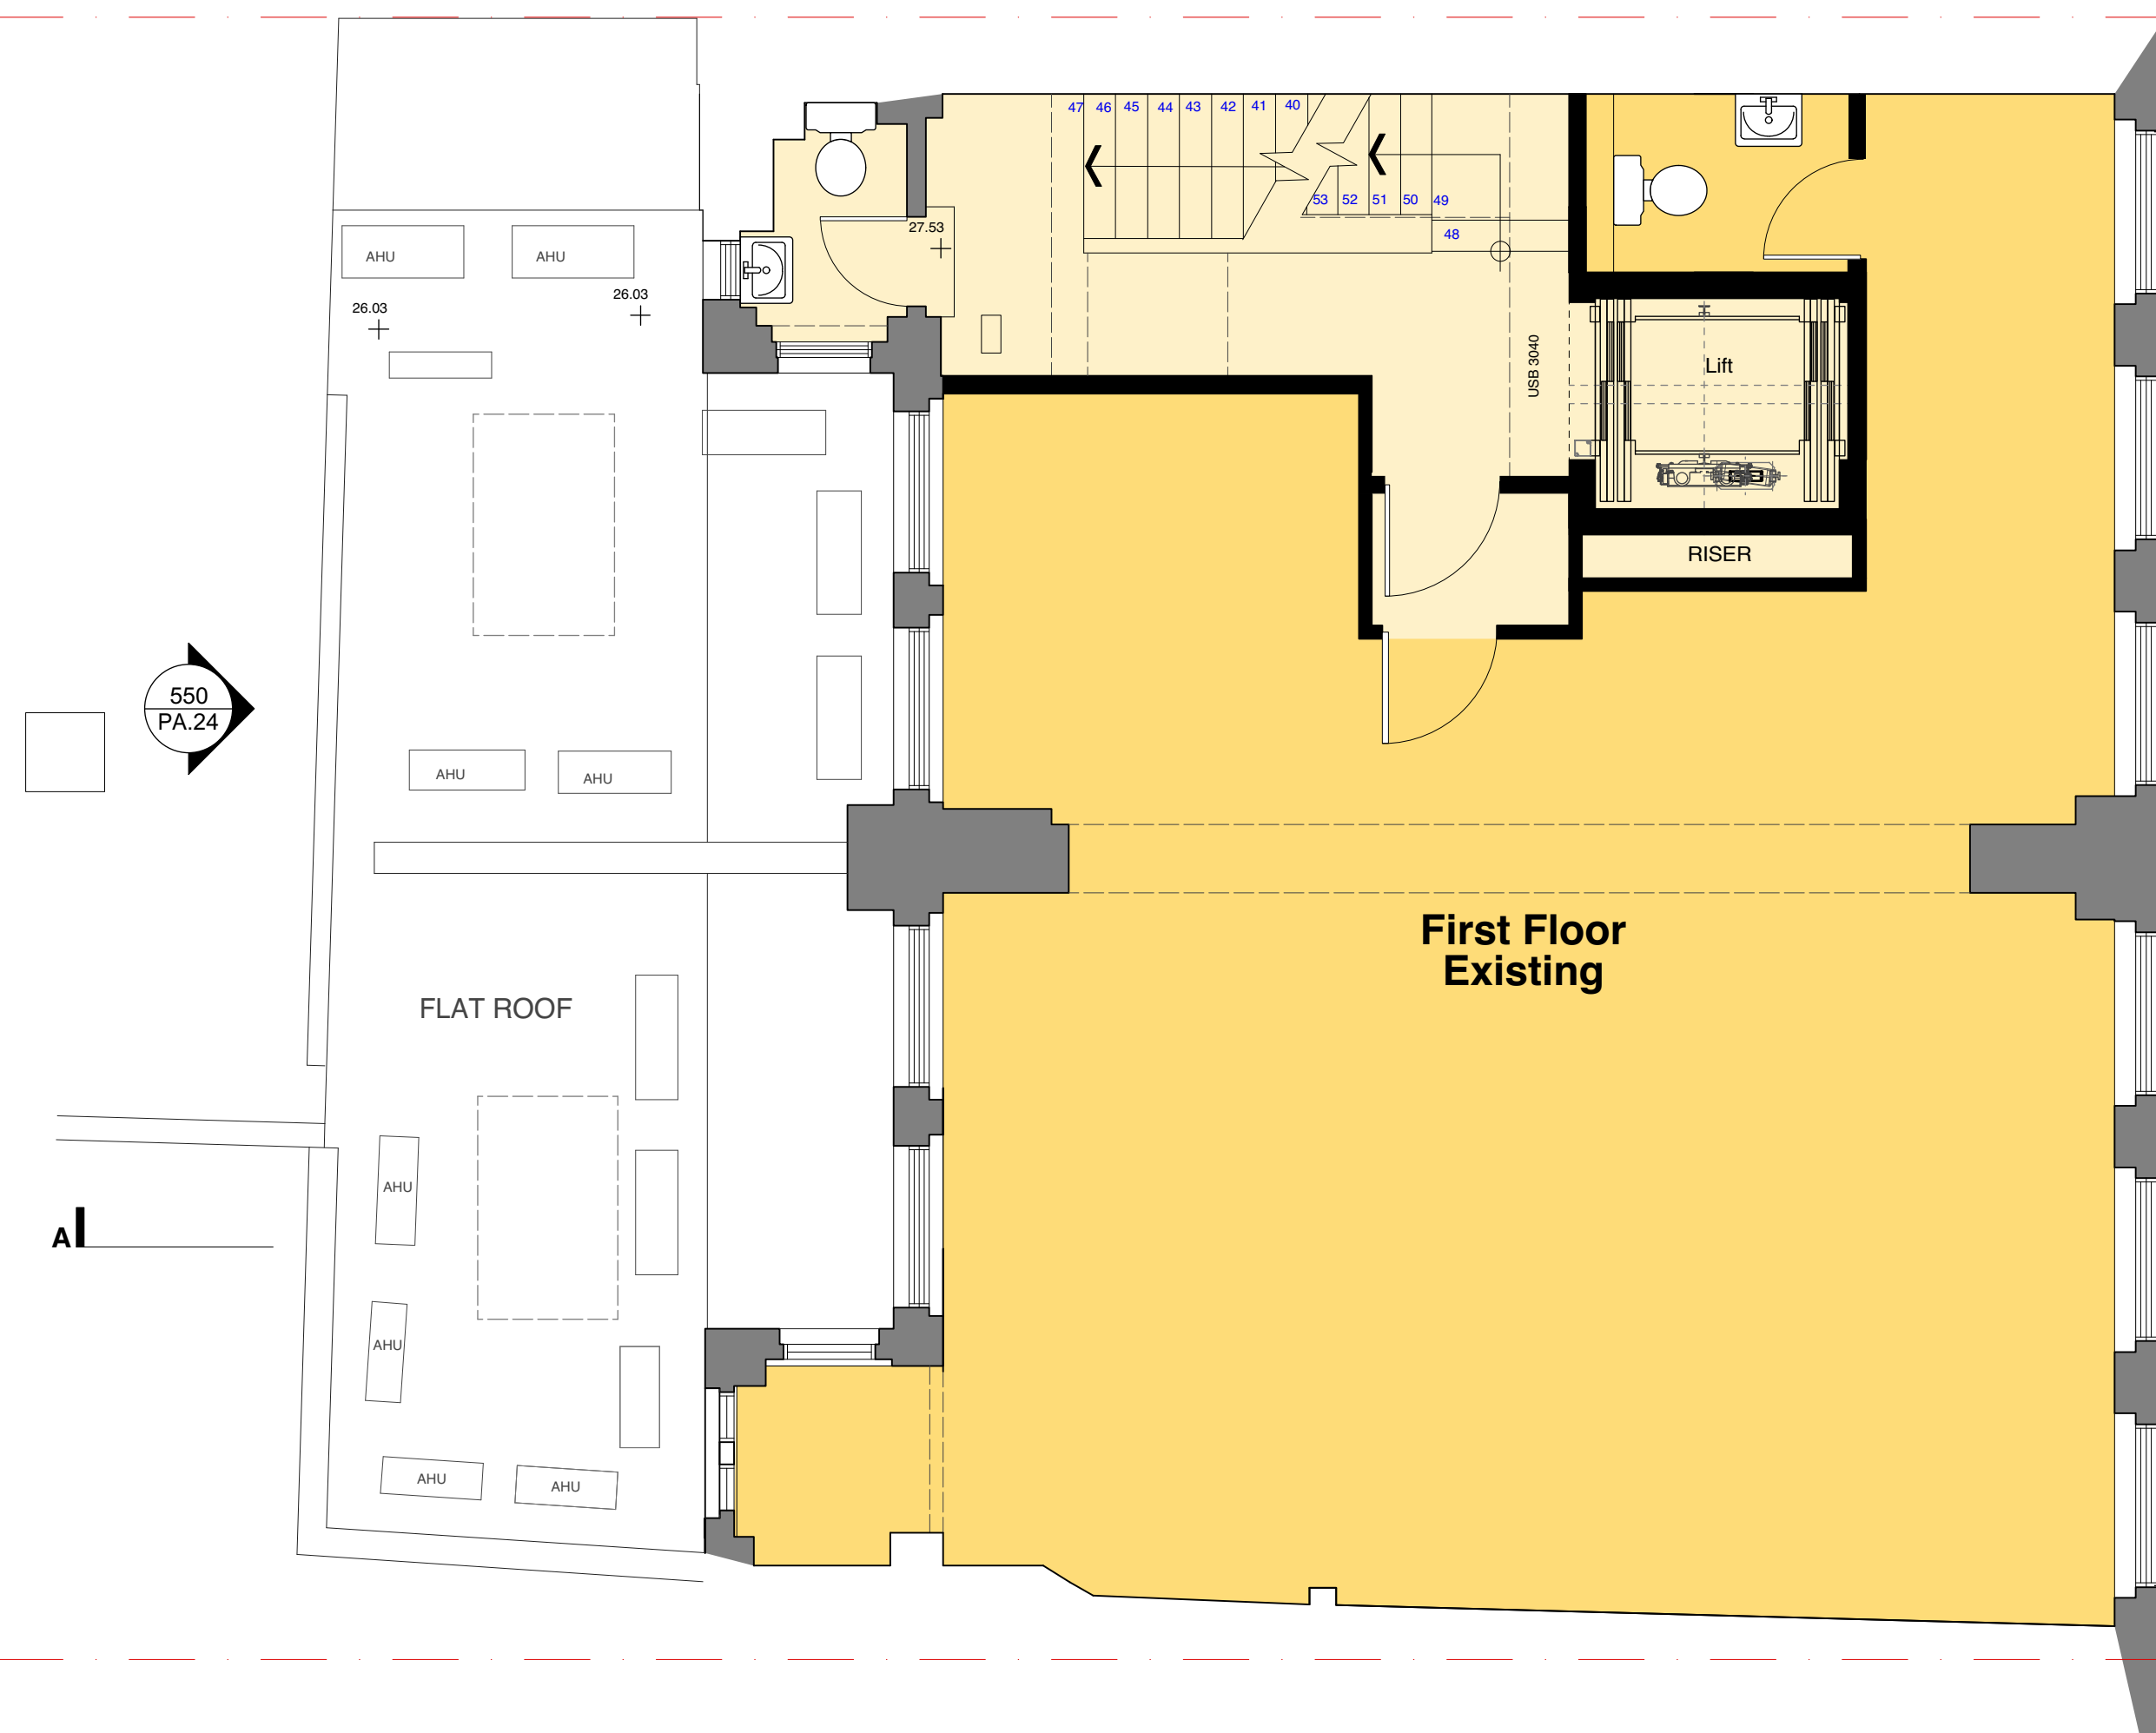


SHAFTESBURY AVENUE
(BELOW)

A1

Boundary Line

117 SHAFTESBURY AVENUE

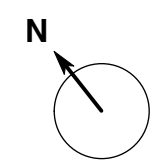

PLANNING

rev.	date	notes
P2	27/01/21	Revised ductwork
P1	11/11/20	Planning Application

PROJECT **119 SHAFTESBURY AVENUE,
LONDON,
WC2H 8AE**

CLIENT **CAMBRIDGE CIRCLE LTD.**

SCALE **1:50 @ A1** DATE **FEB 20** DWG BY **JAB** REV. **P2**

CHKD. **GW** DWG NO. **702-EX.16**

DRAWING TITLE **EXISTING FIRST FLOOR PLAN**

gpad architecture & interior design

T: 020 7549 2133
E: info@gpadlondonltd.com
W: www.gpadlondonltd.com

2nd Floor
130 Old Street
London EC1V 9BD

EXISTING FIRST FLOOR PLAN