


121 SHAFTESBURY AVENUE


Boundary Line

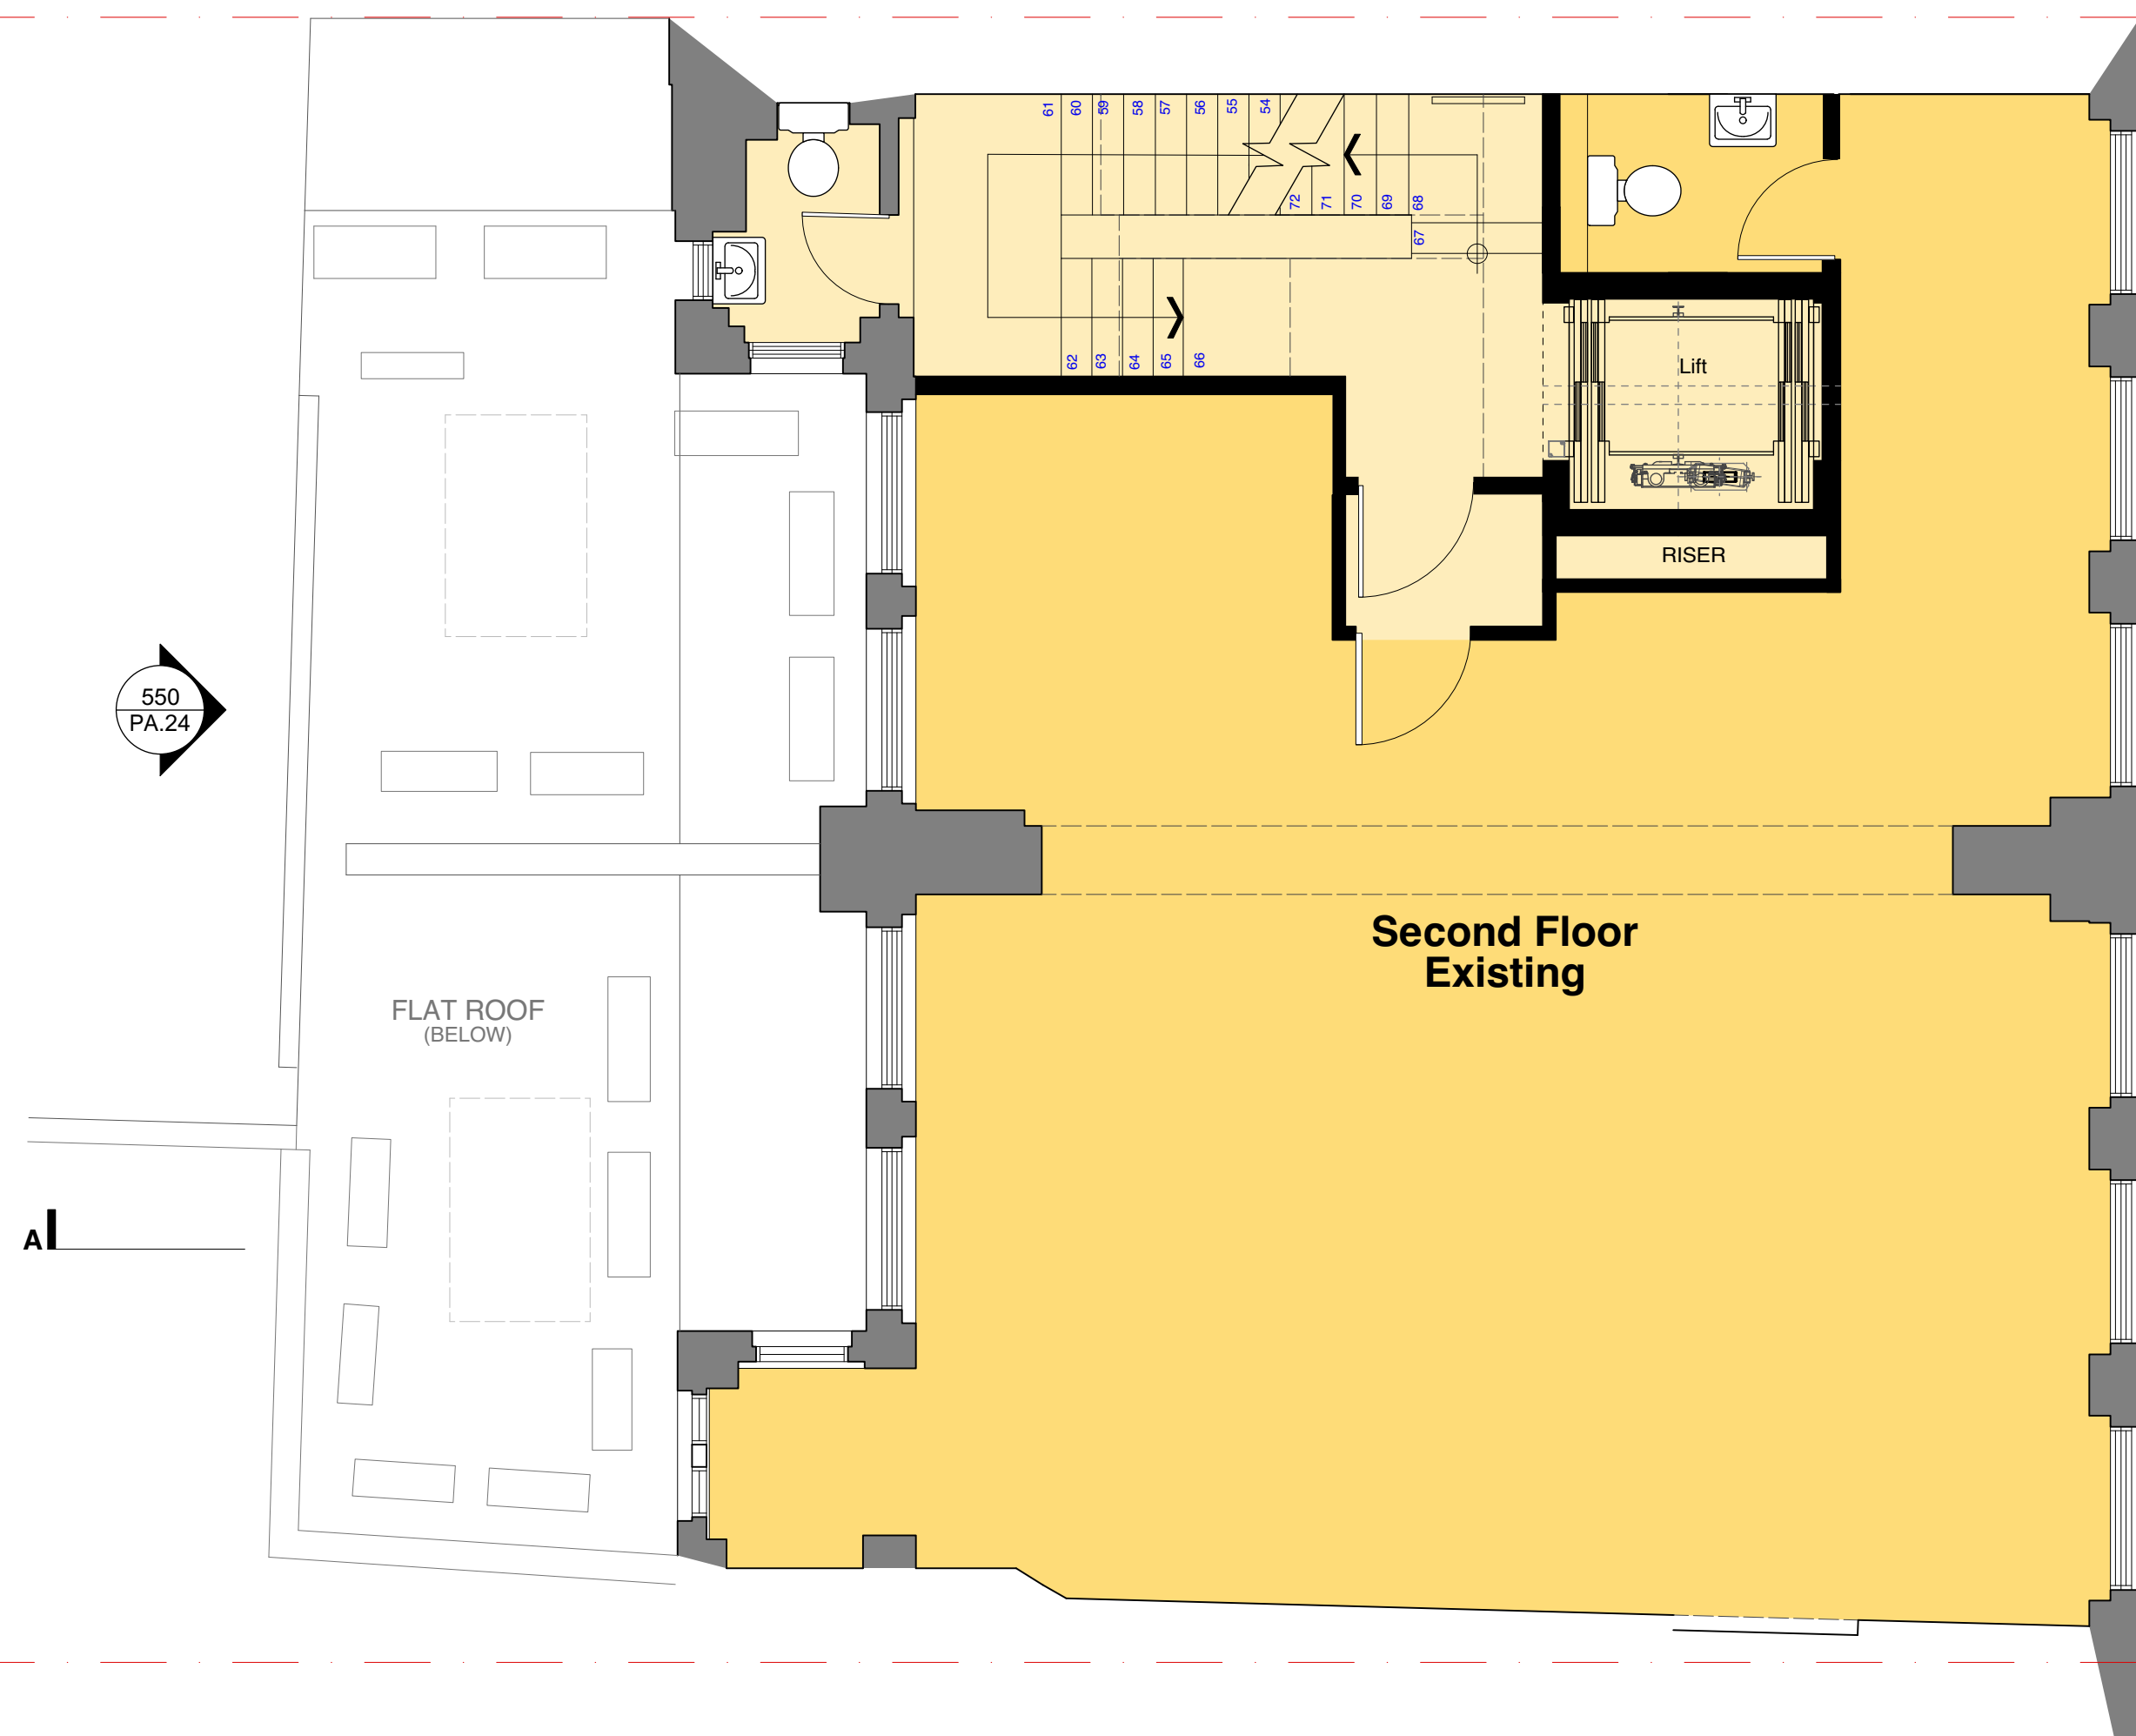

SHAFTESBURY AVENUE
(BELOW)

117 SHAFTESBURY AVENUE

Boundary Line

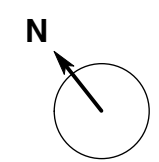

PLANNING

P2	27/01/21	Revised ductwork
P1	11/11/20	Planning Application
rev.	date	notes

PROJECT
**119 SHAFTESBURY AVENUE,
LONDON,
WC2H 8AE**

CLIENT
CAMBRIDGE CIRCLE LTD.

SCALE **1:50 @ A1** DATE **FEB 20** DWG BY **JAB** REV. **P2**

CHKD. **GW** DWG NO. **702-EX.17**

DRAWING TITLE
EXISTING SECOND FLOOR PLAN

gpad architecture & interior design
T: 020 7549 2133
E: info@gpadlondonltd.com
W: www.gpadlondonltd.com
2nd Floor
130 Old Street
London EC1V 9BD

EXISTING SECOND FLOOR PLAN