




REAR ELEVATION
as existing

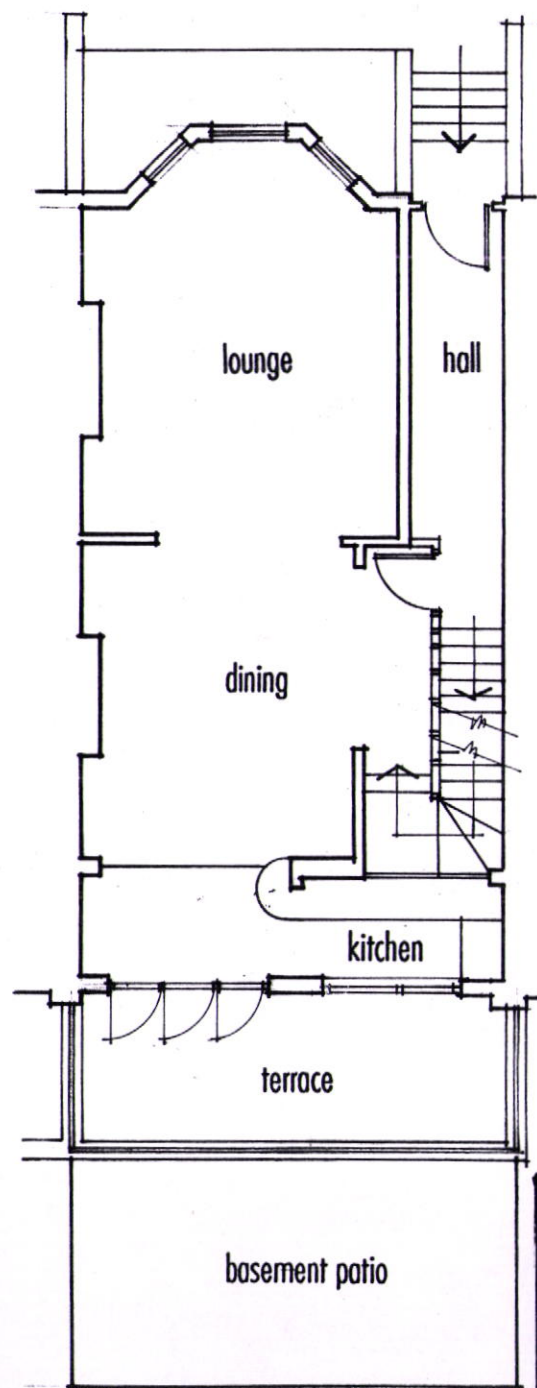

GROUND FLOOR PLAN
as existing


REAR ELEVATION
proposed



glazed panels


timber panels

TP9400219

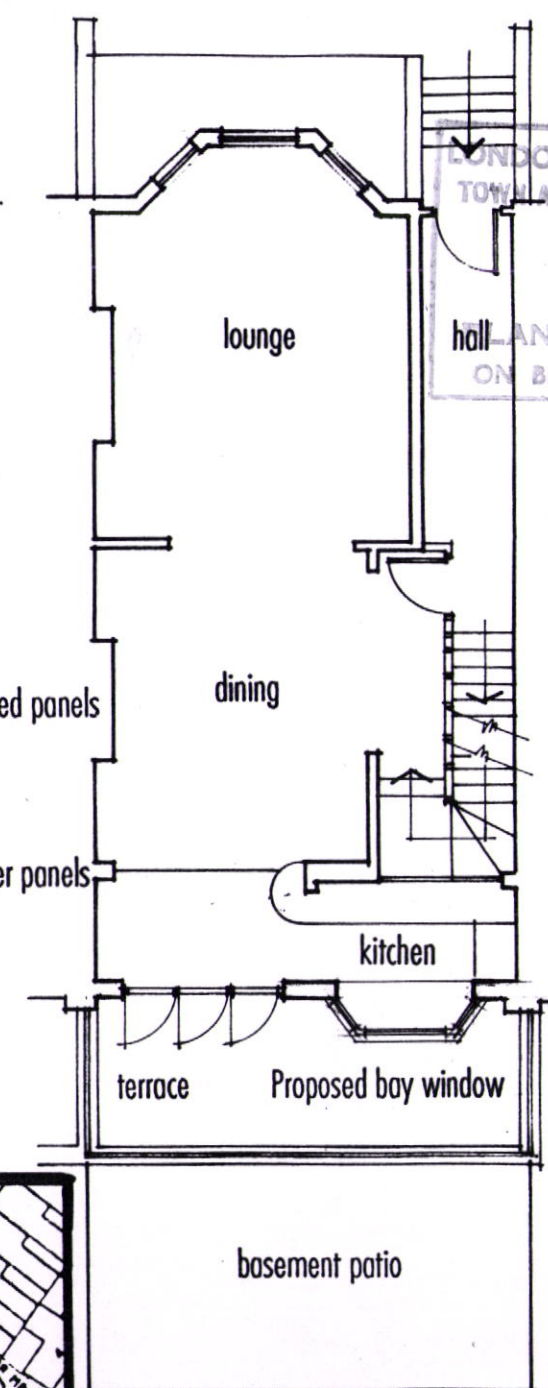

GROUND FLOOR PLAN
proposed

basement patio

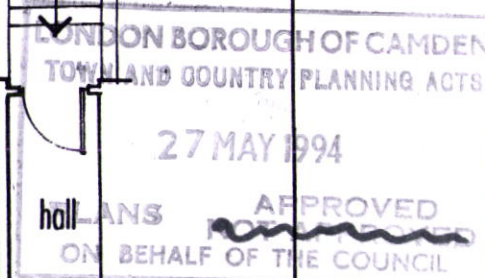


IAIN PATTIE
ASSOCIATES
ARCHITECTS & DESIGNERS

99c TALBOT ROAD, LONDON W11 2AT
TELEPHONE 071 243 0076
TELEX 94017672
FACSIMILE 071 243 0209

18 AINGER ROAD
PRIMROSE HILL
LONDON

PROPOSED & EXISTING PLANS,
ELEVATIONS
LOCATION MAP

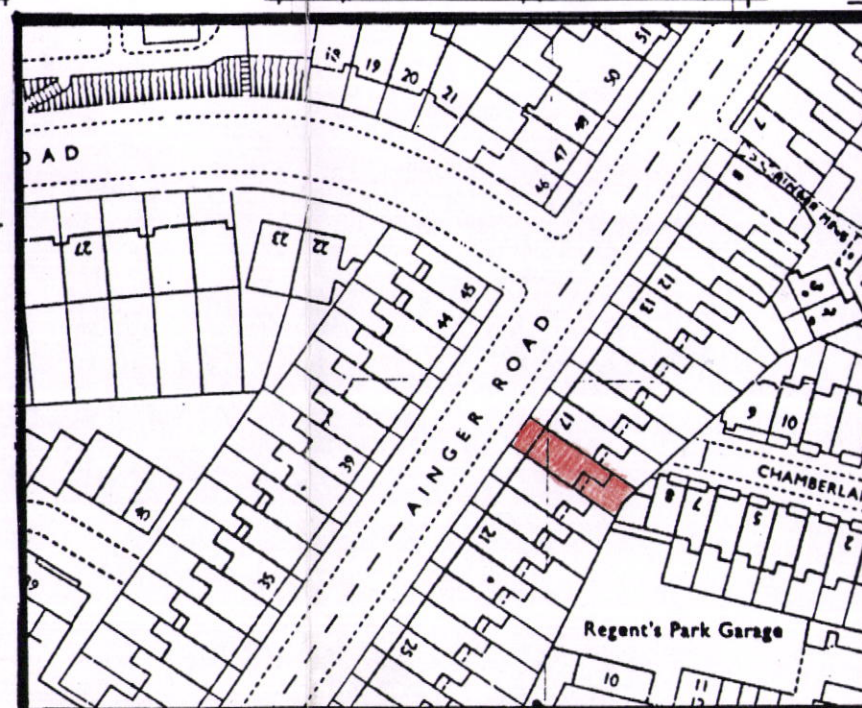

SCALE 1:1250

Date FEB '94 Scale 1/100

Drawn by RNM

Drawing No JCSK 01 Rev

© Iain Pattie Associates Limited