




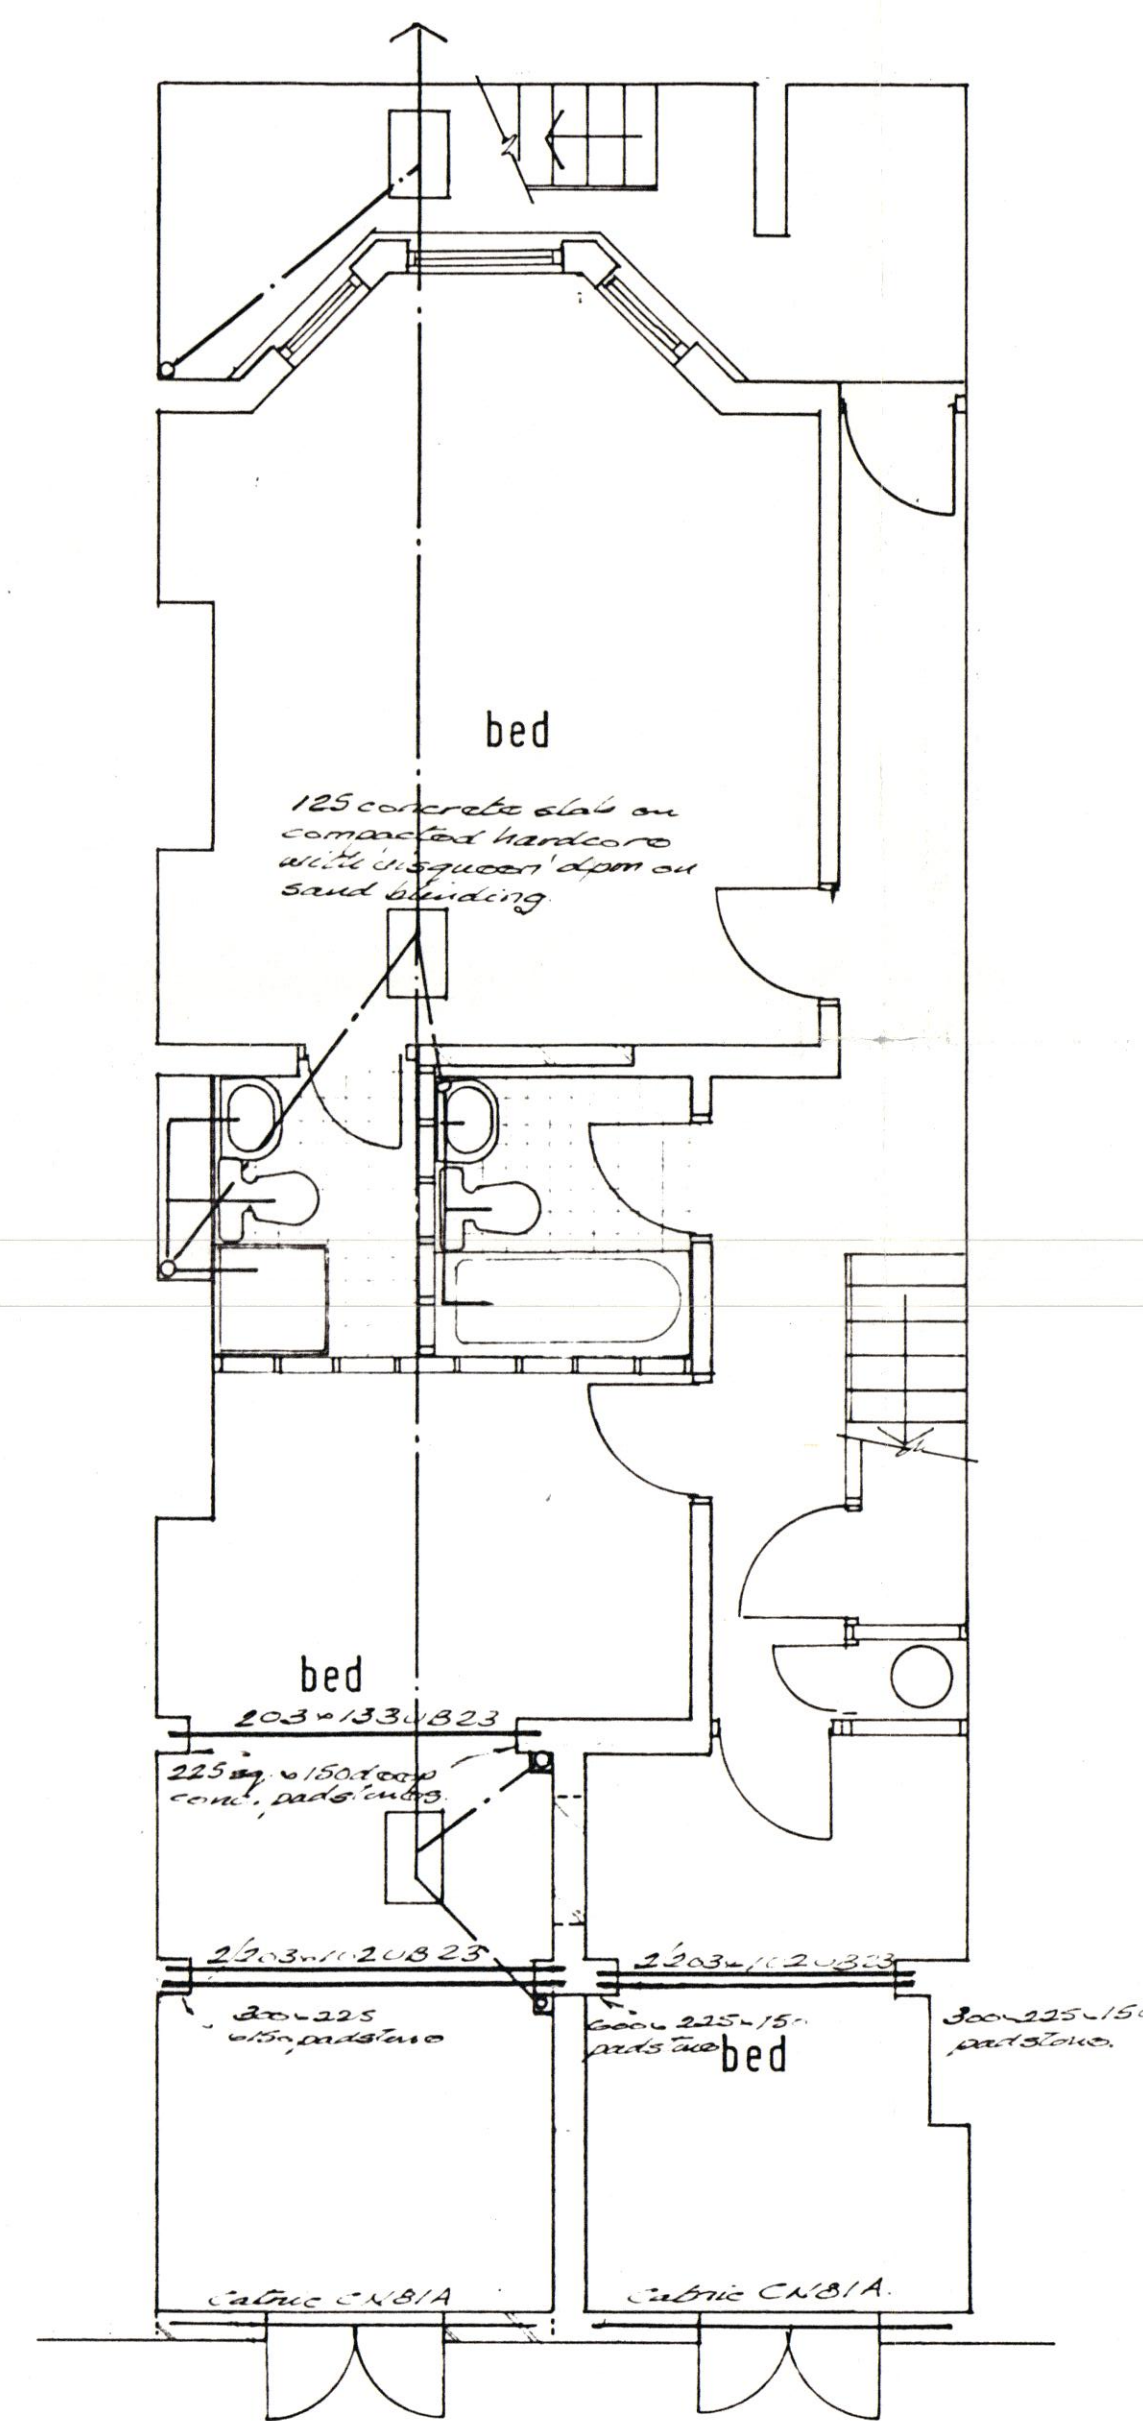




BASEMENT.

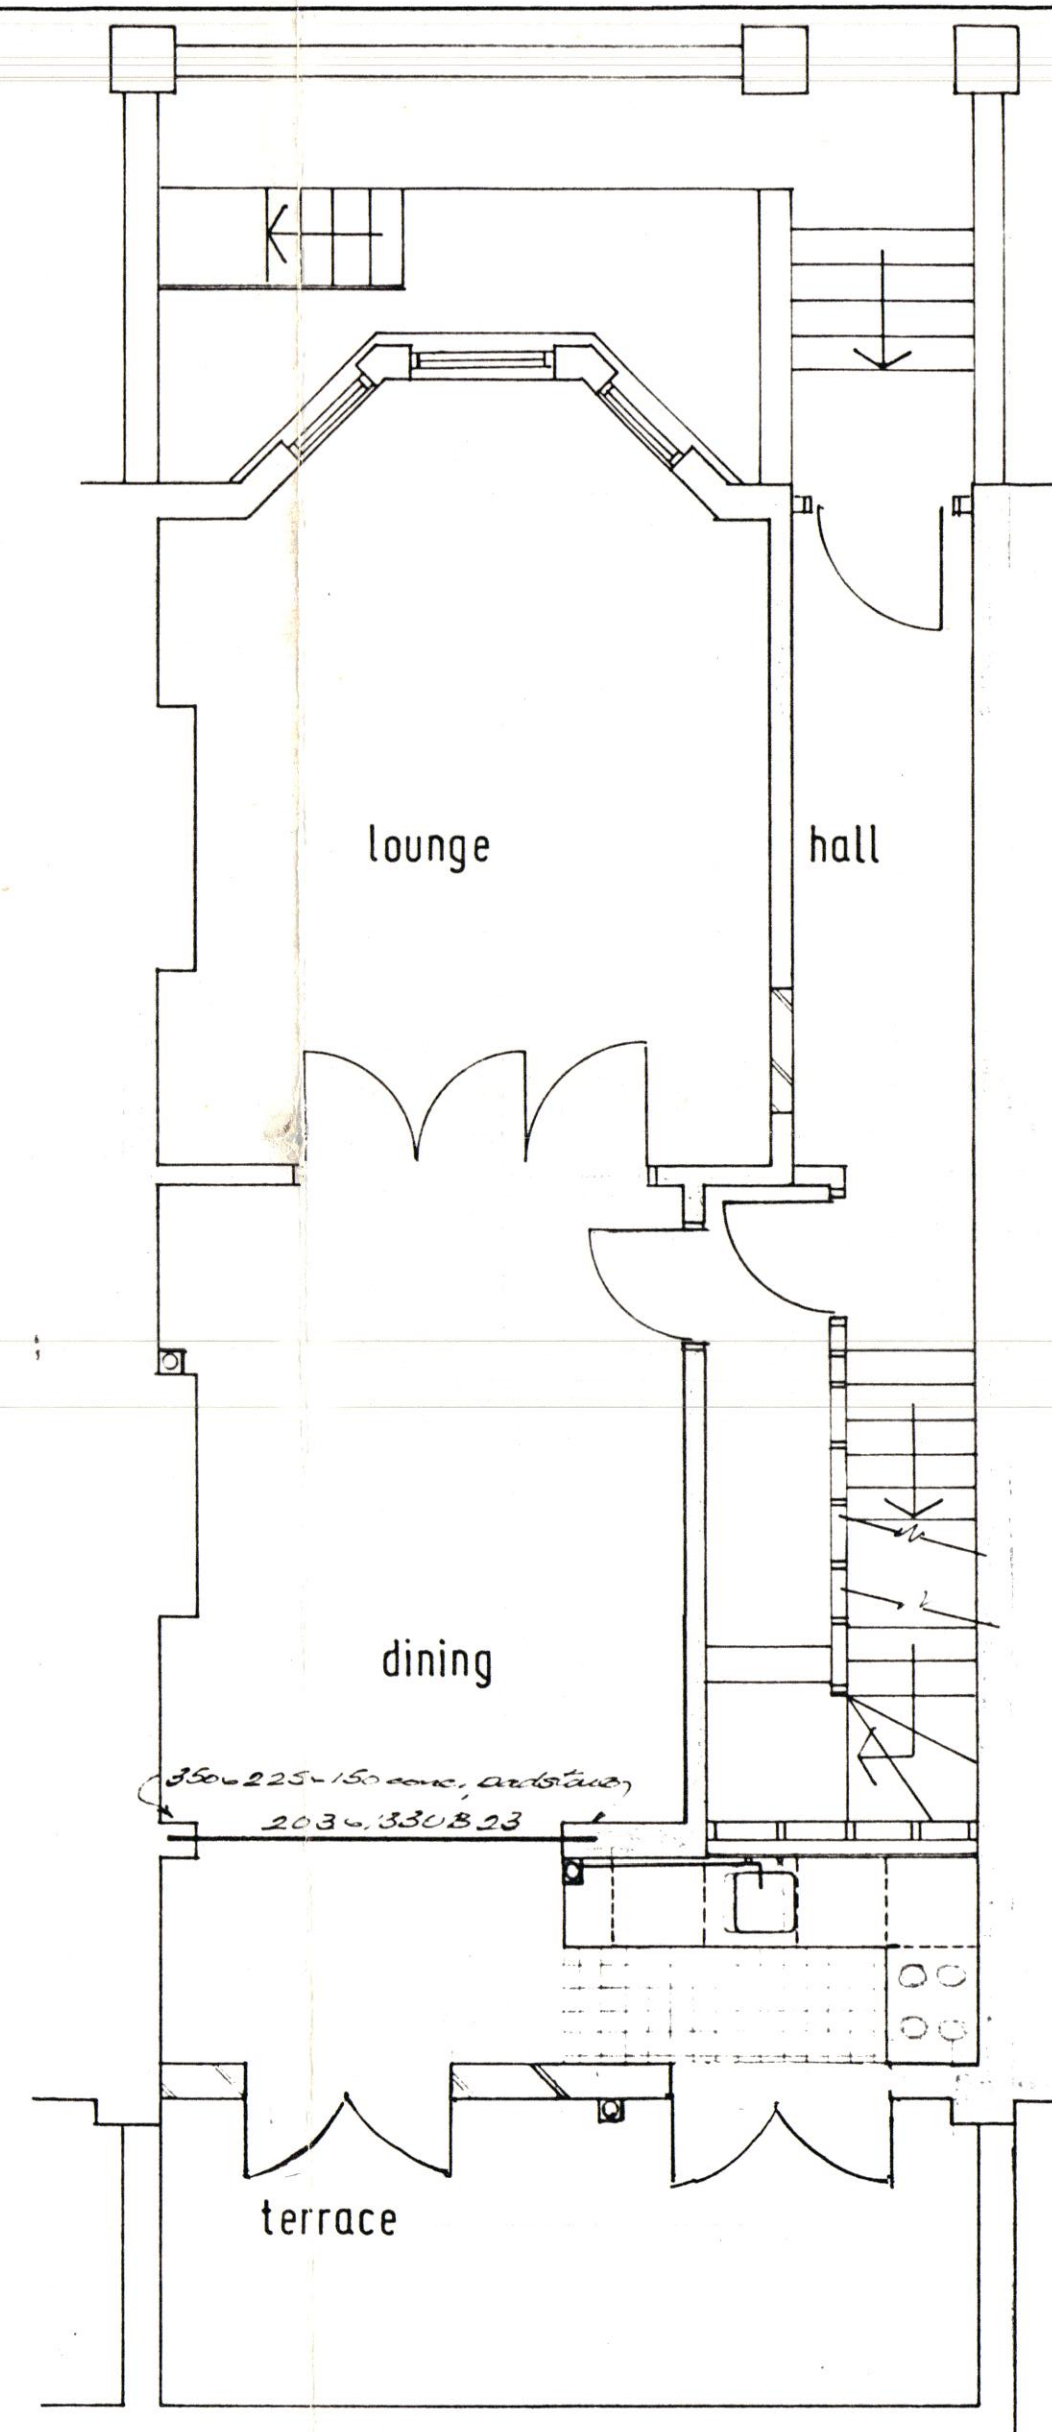


GROUND FLOOR.

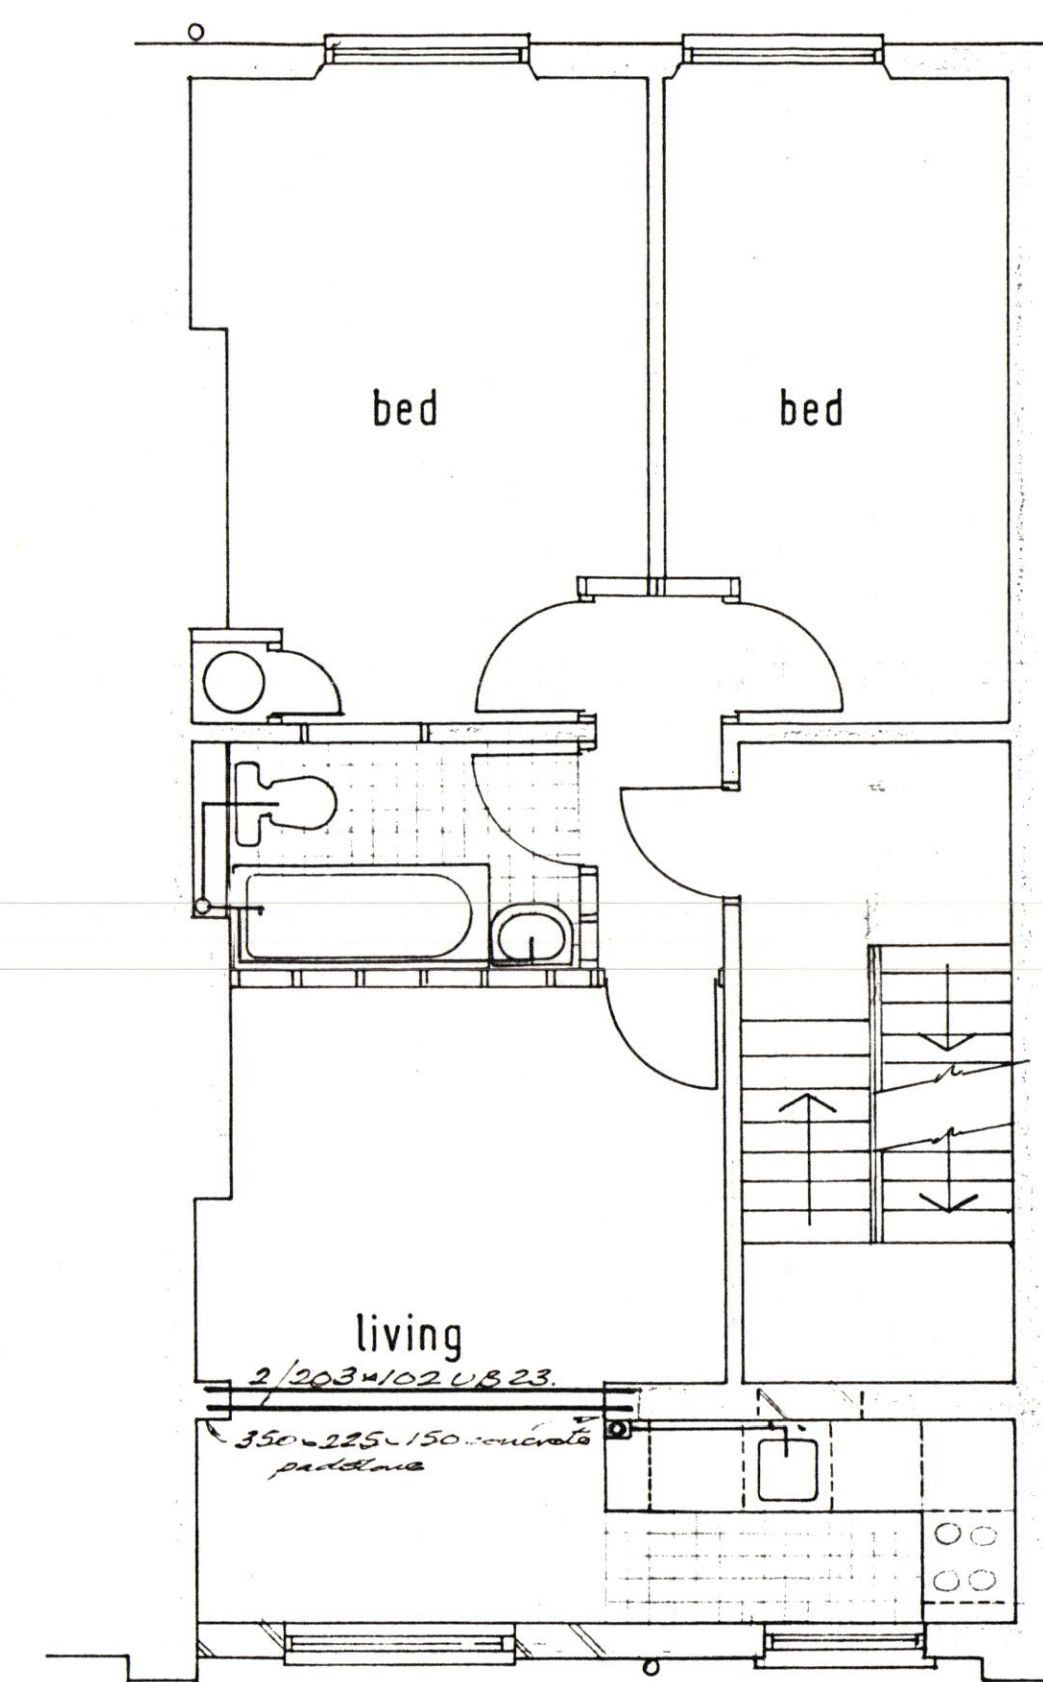

FIRST FLOOR.

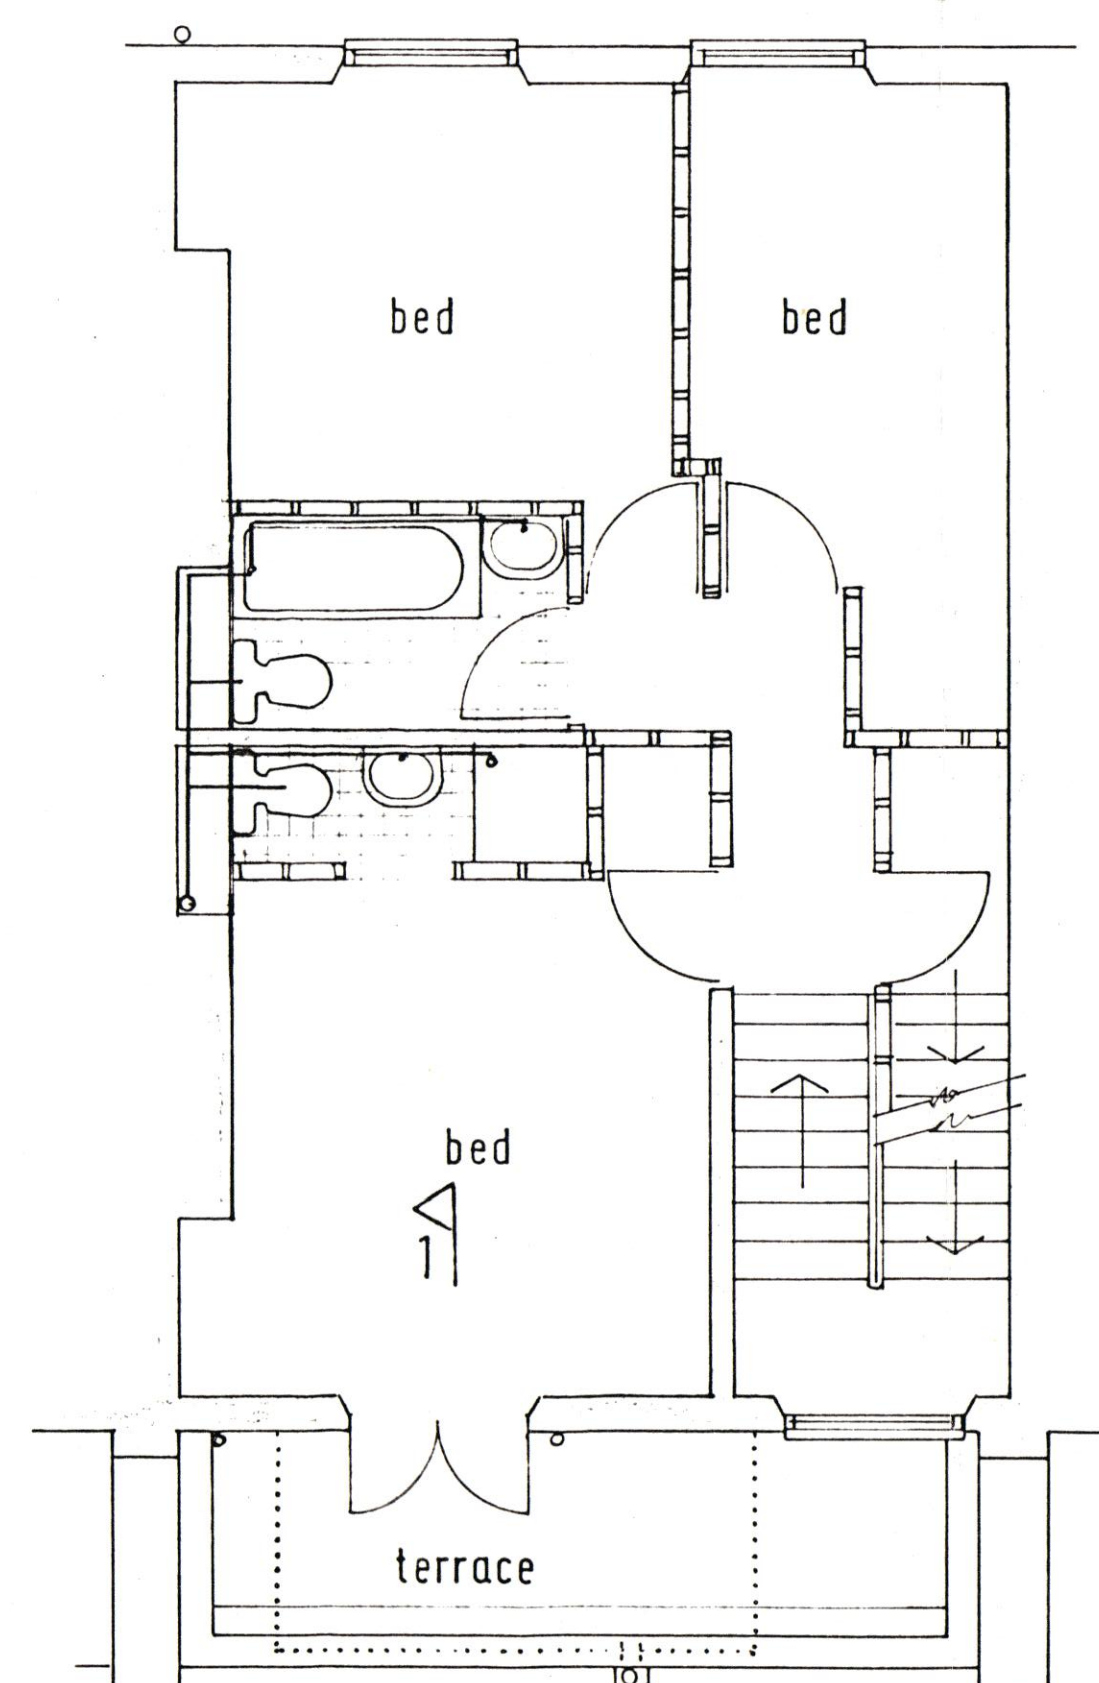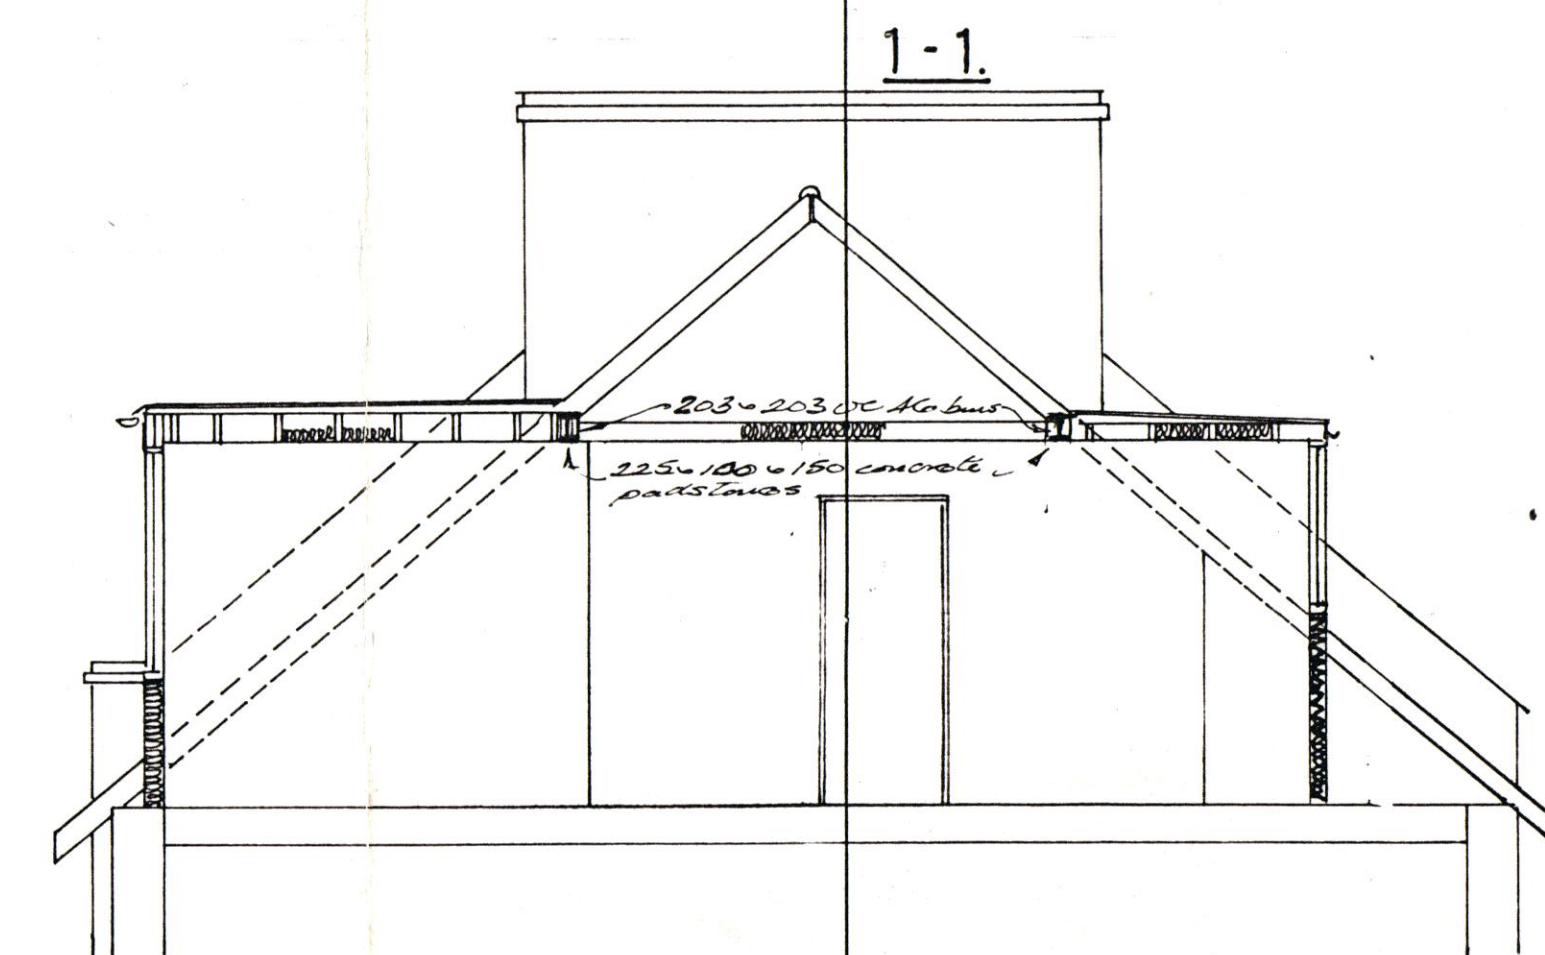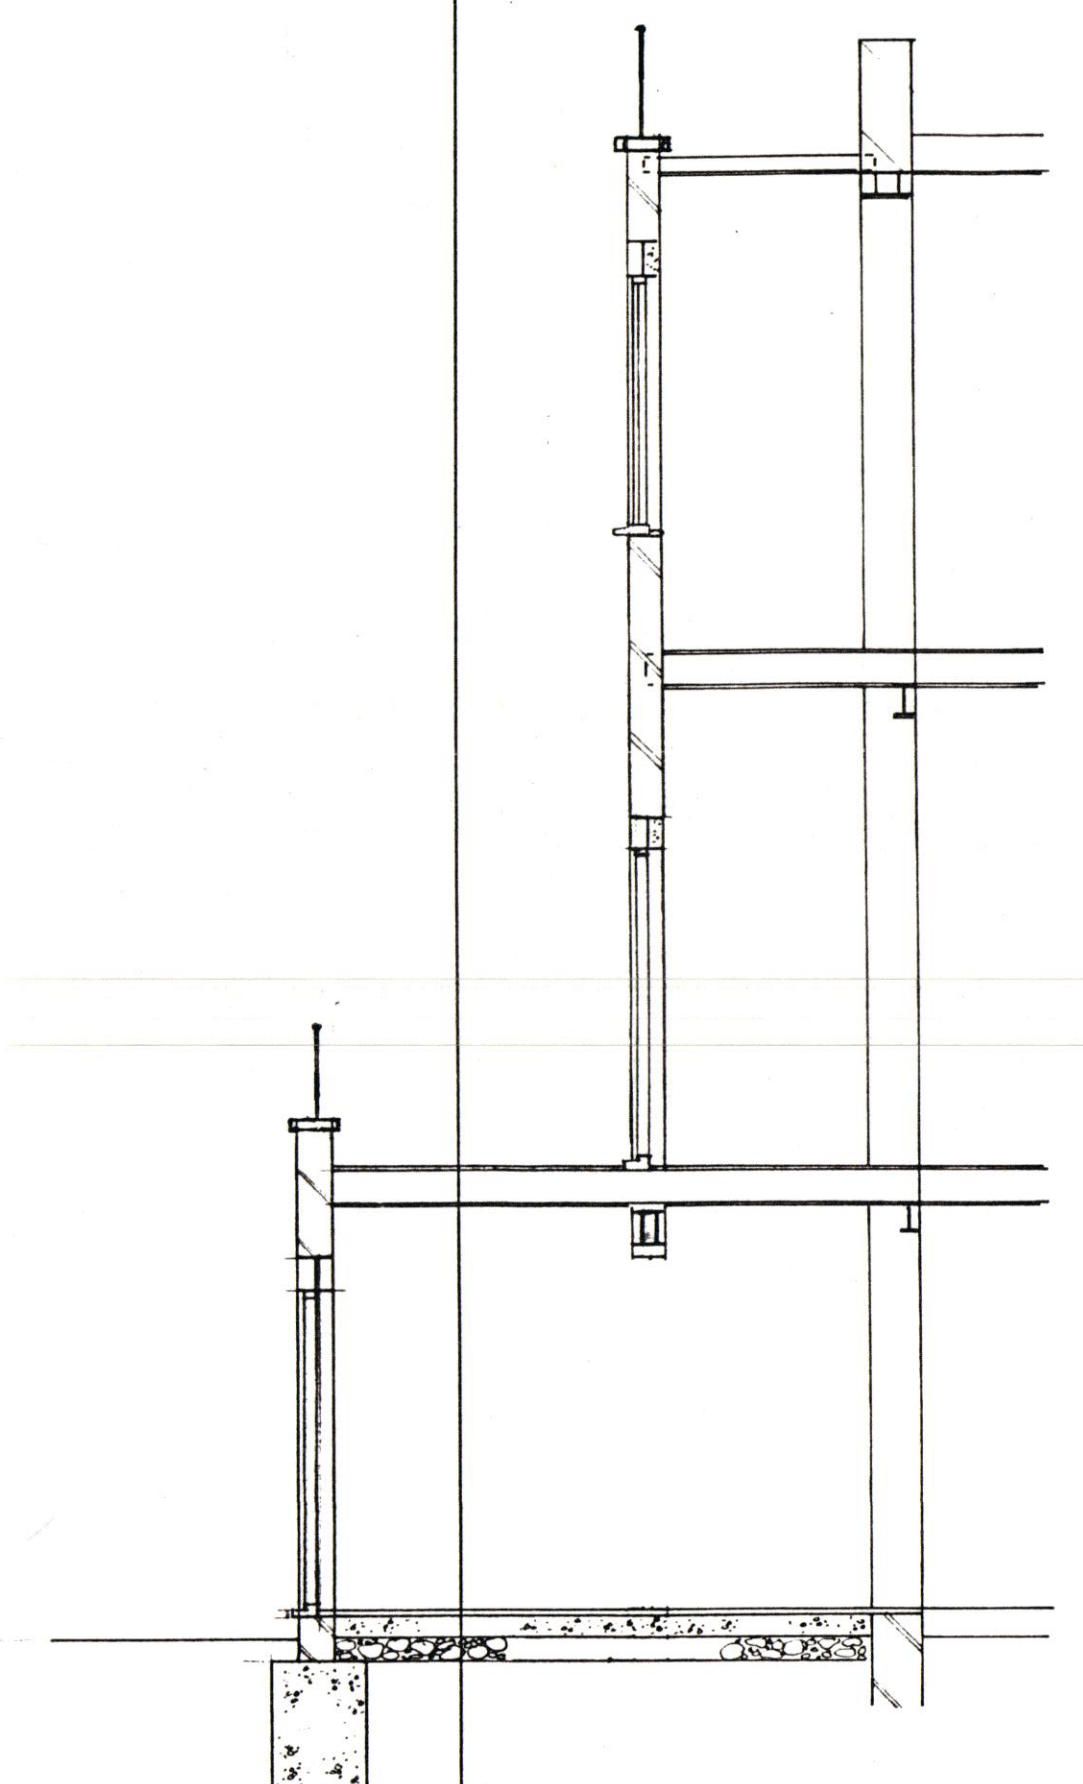


SECOND FLOOR.

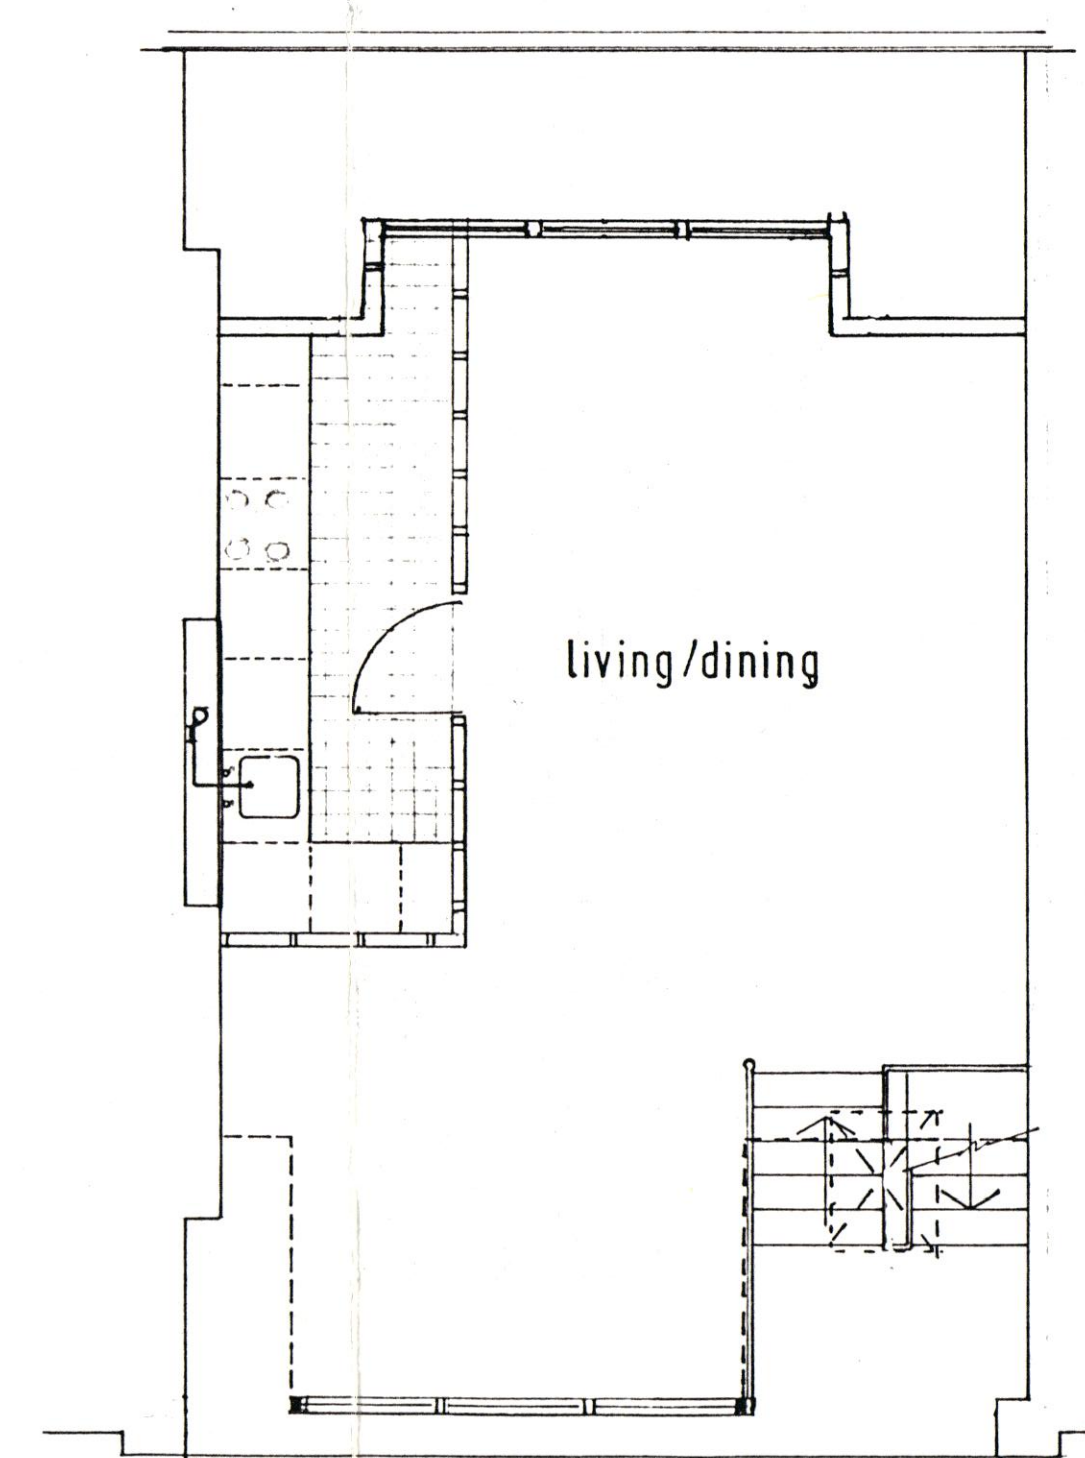

THIRD FLOOR.



FRONT ELEVATION.

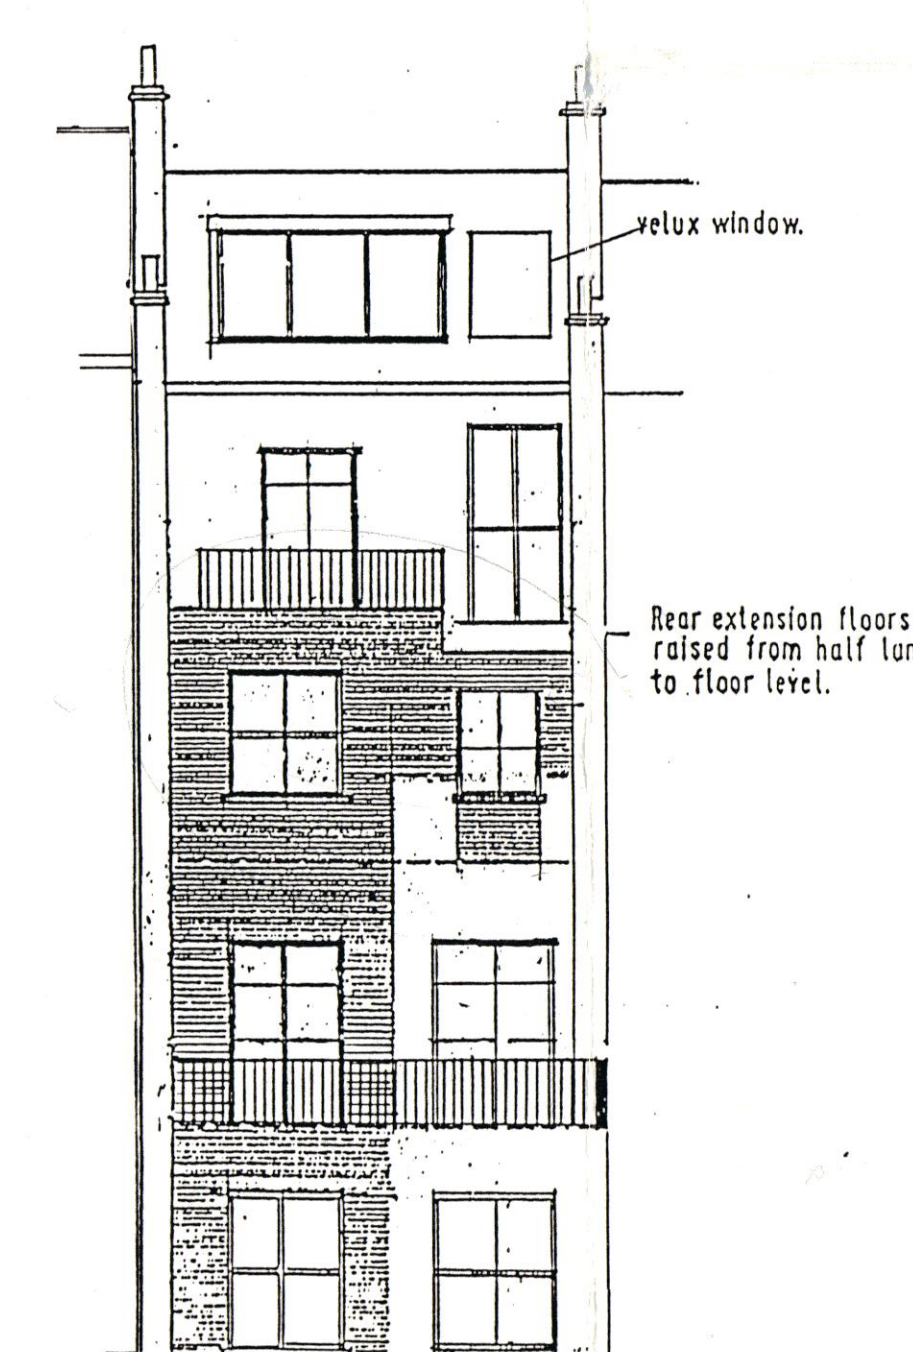

REAR ELEVATION.

CASE COPY
LONDON BOROUGH OF CAMDEN
TOWN AND COUNTRY PLANNING ACTS
25 JUN 1993
APPROVED
PLANS NOT APPROVED
ON BEHALF OF THE COUNCIL

Ref. Date Revision

PROPOSED FLOOR PLANS.

18, AINGER ROAD,
LONDON NW3.

1P9300053R1

D. W. JONES.
Consulting engineer.

7 Gravel Hill, Leatherhead, Surrey, KT22 7HG.
Tel. Leatherhead 375268

Drawn Checked Contract/Drawing Number
Scales 1:50 9253/2
Date DECEMBER 1992