


PINEAPPLE PUB
51 LEVERTON STREET

R A I L E Y M E W S

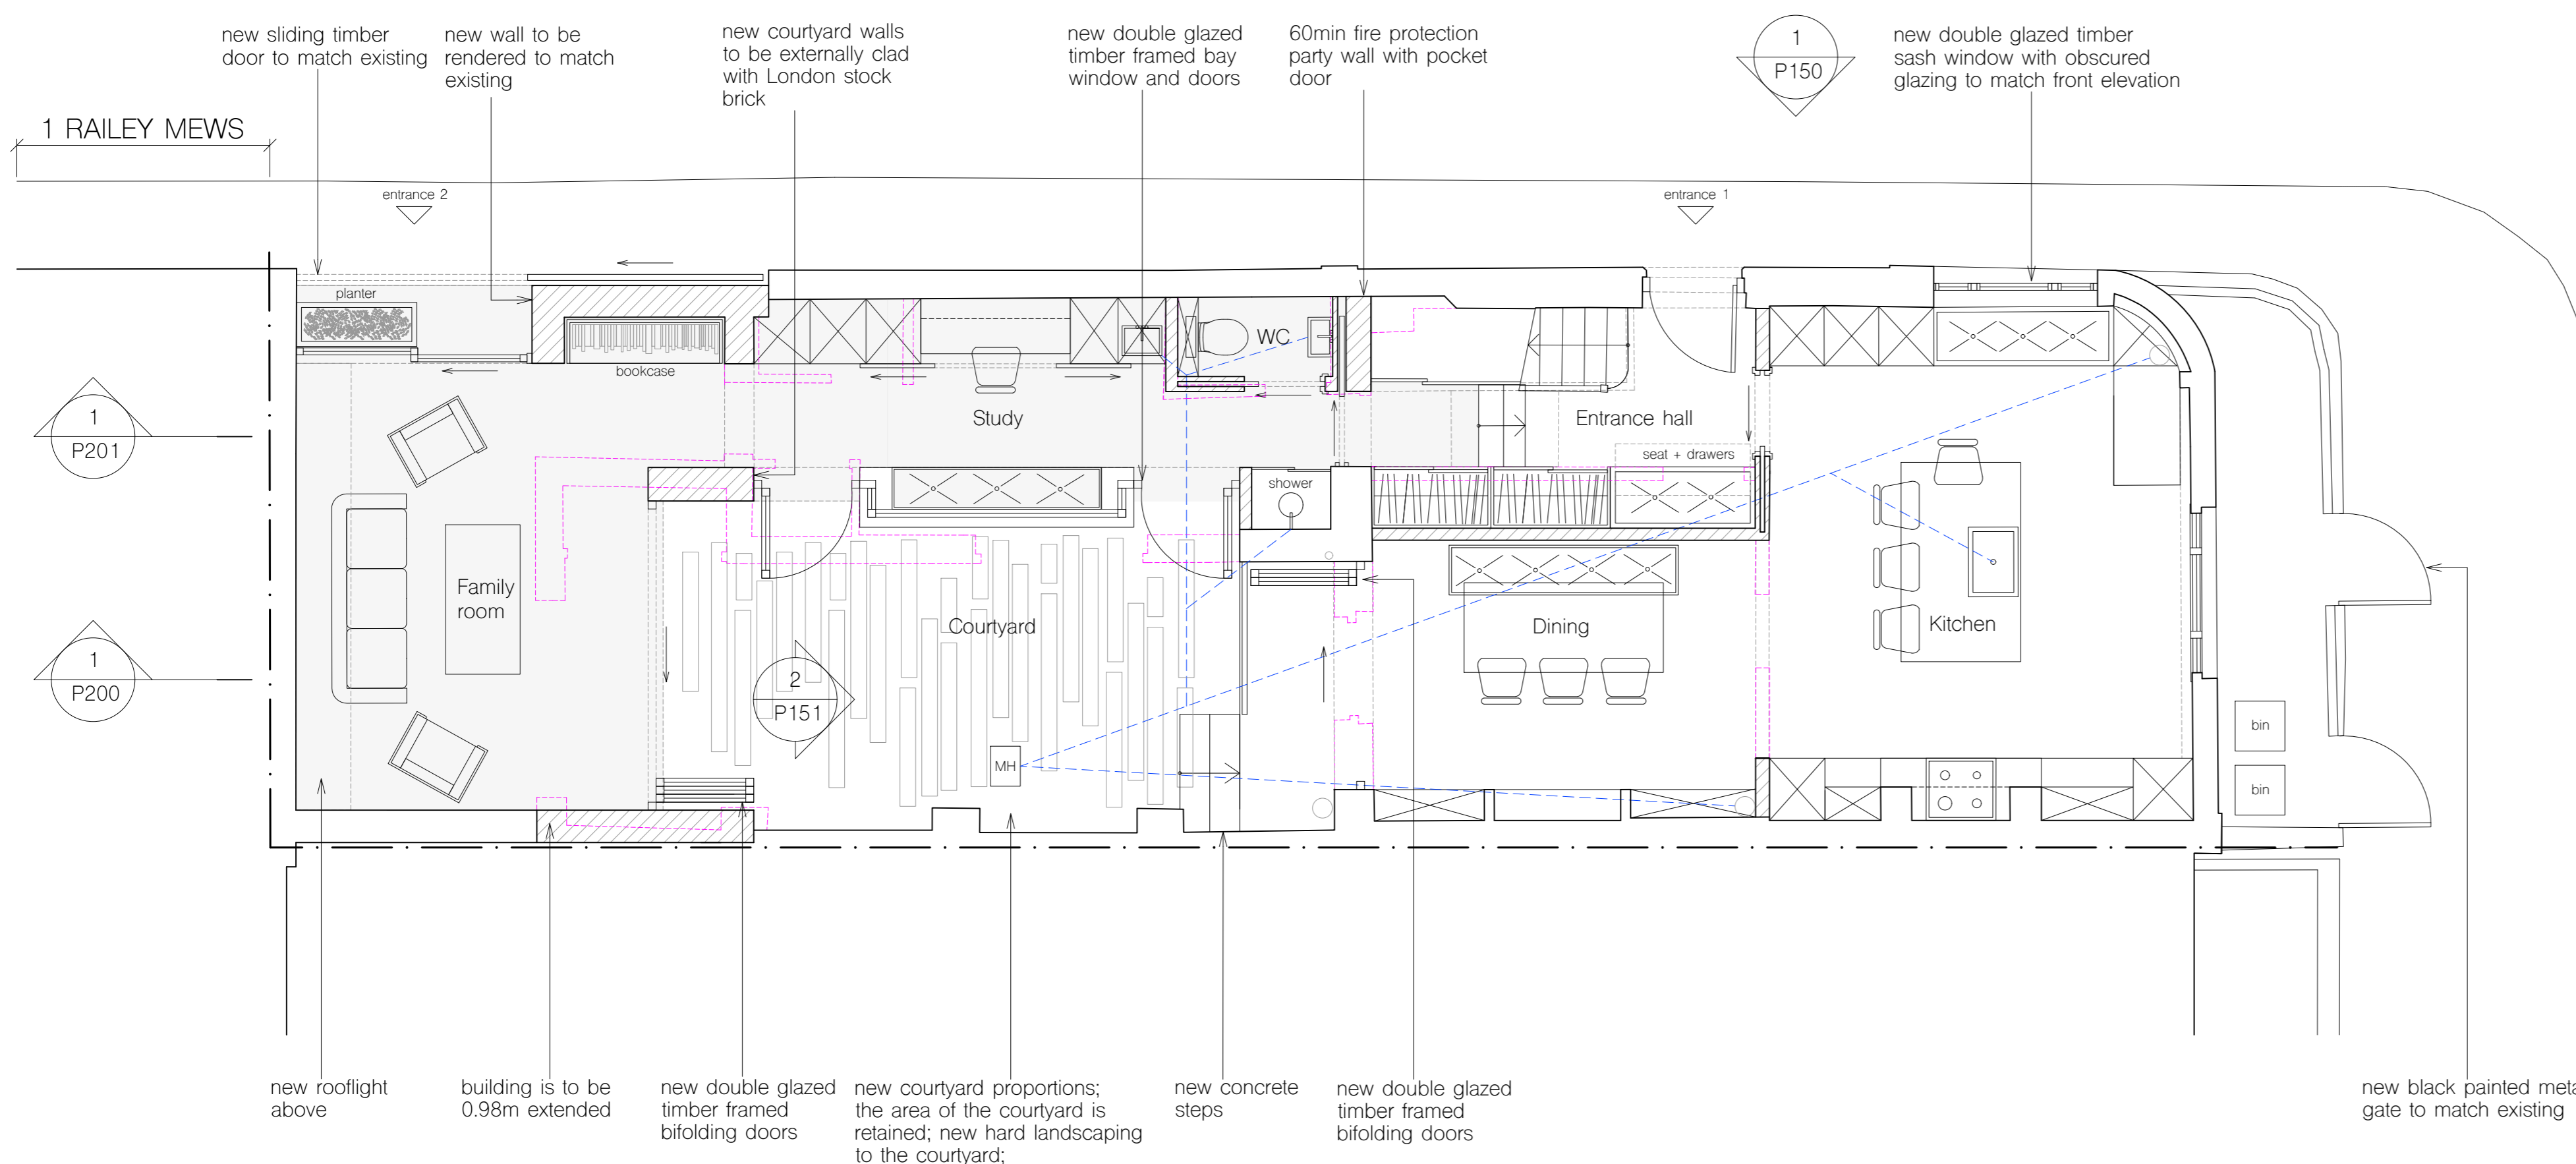

49 LEVERTON STREET

47 LEVERTON STREET

L E V E R T O N S T R E E T

notes

- floor level to be made same
- new construction
- existing walls to be removed
- proposed drainage route

All information subject to design development and site verification.

This drawing is the property of ROAR Architects Ltd. No disclosure or copy of it may be made without written permission. This drawing is for planning purposes only, no guarantee is given to its accuracy or correctness and is subject to site verification.

project

49 Leverton Street
Kentish Town, London
NW5 2PE

client

Rosalind Miller & Justin Parkhurst

architect

ROAR

drawing title

proposed ground floor plan

scale at A1	scale at A3	date
1:50	1:100	01.21

job no.	drawing	rev.
136	P100	

1 Proposed ground floor plan

