


RAILEY MEWS

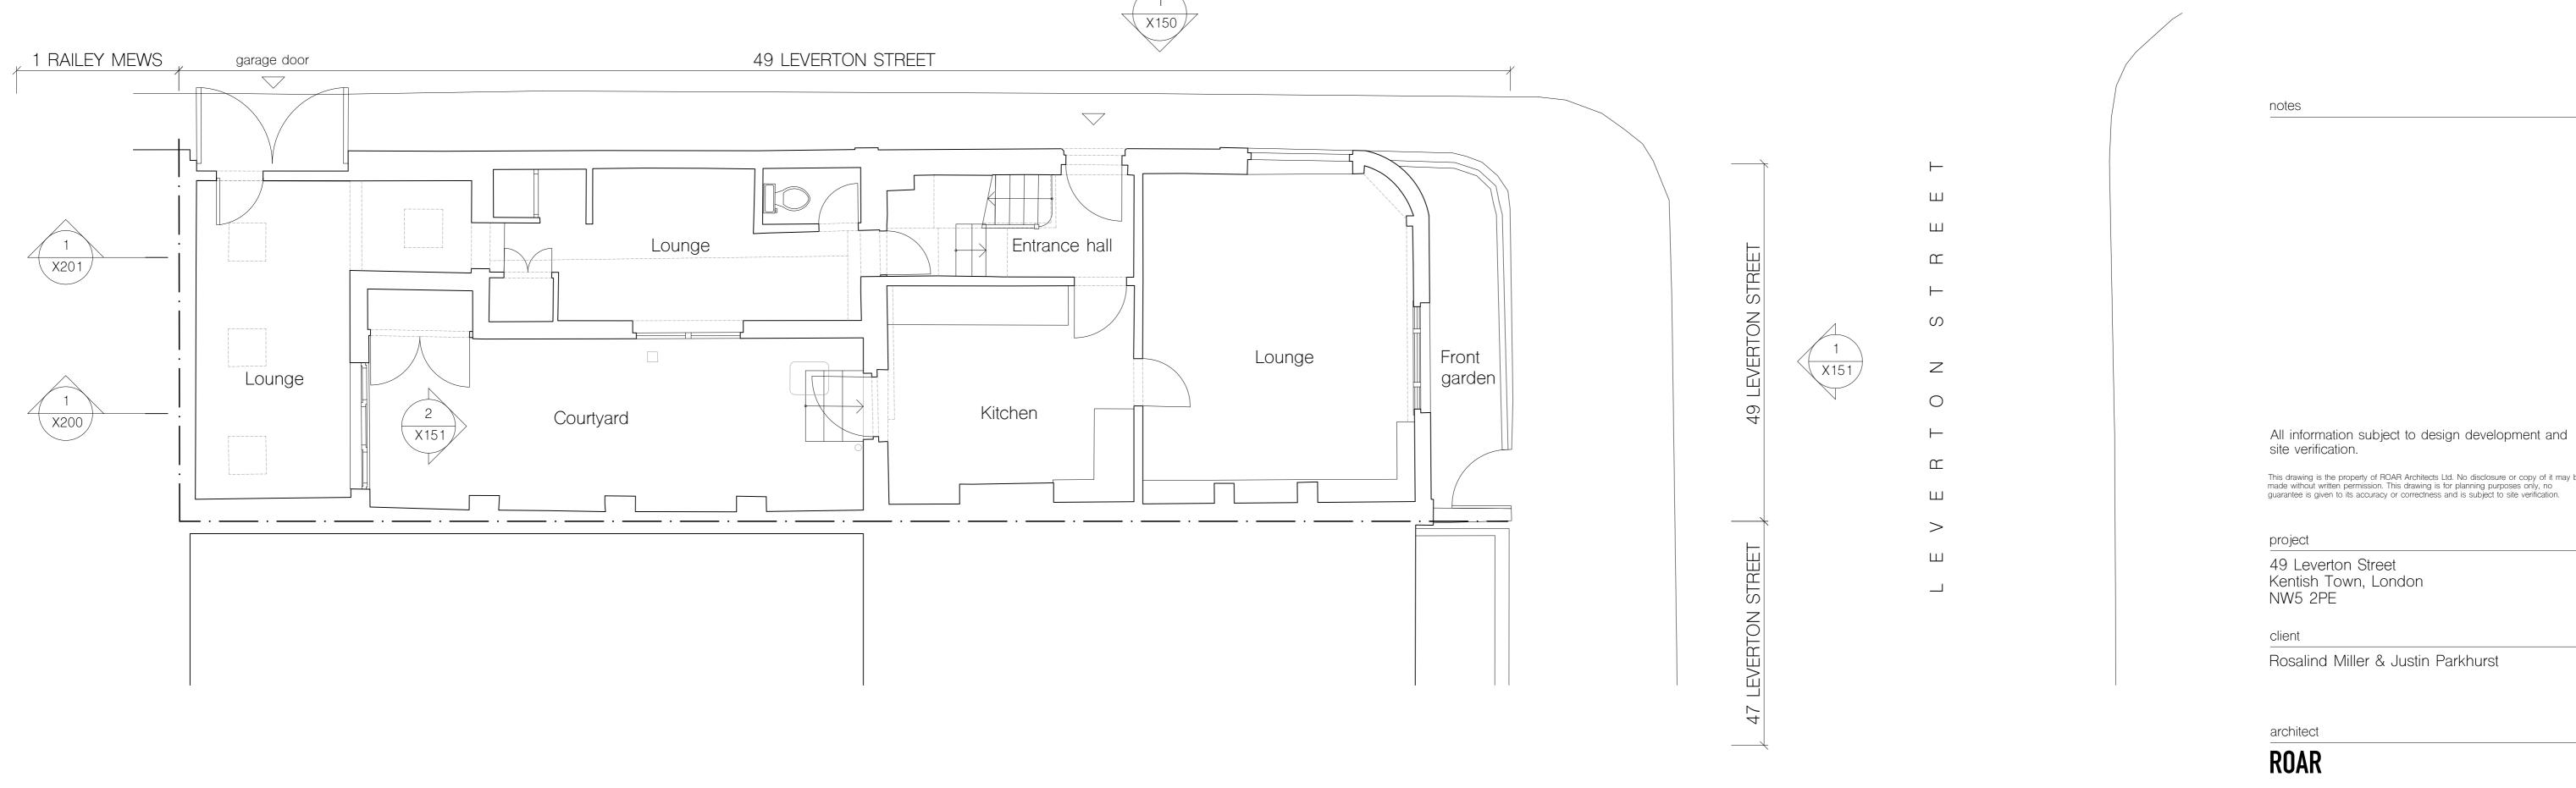

This drawing is the property of ROAR Architects Ltd. No disclosure or copy of it may be made without written permission. This drawing is for planning purposes only, no guarantee is given to its accuracy or correctness and is subject to site verification.

Rosalind Miller & Justin Parkhurst

drawing title

existing ground floor plan

scale at A1 scale at A3 date 1:50 1:100 01.21 job no. drawing X100 136

rev.