

8 GREENAWAY GARDENS

DO NOT SCALE FROM THIS DRAWING

Figured dimensions only are to be taken from this drawing. All dimensions are to be checked on site before any work is put in hand. If in doubt, ask.

All SHH drawings to be read in conjunction with relevant SHH Finishes, Sanitaryware, Lighting & Ironmongery schedules.

Any discrepancies to be highlighted to SHH prior to procurement and in good time.

Copyright © Spence Harris Hogan Limited 2021
Registered in England & Wales. Registered No. 261 0615
SHH is the trading name of Spence Harris Hogan Limited

SCALE 1:50@A1, 1:100@A3
0 500 1000 1500 2000mm




Legends & Notes:

LEGEND AND KEYS

-  Existing wall and elements
-  New proposed elements

All existing single glazed timber framed windows to be replaced with double glazed timber framed windows on ground and first floor

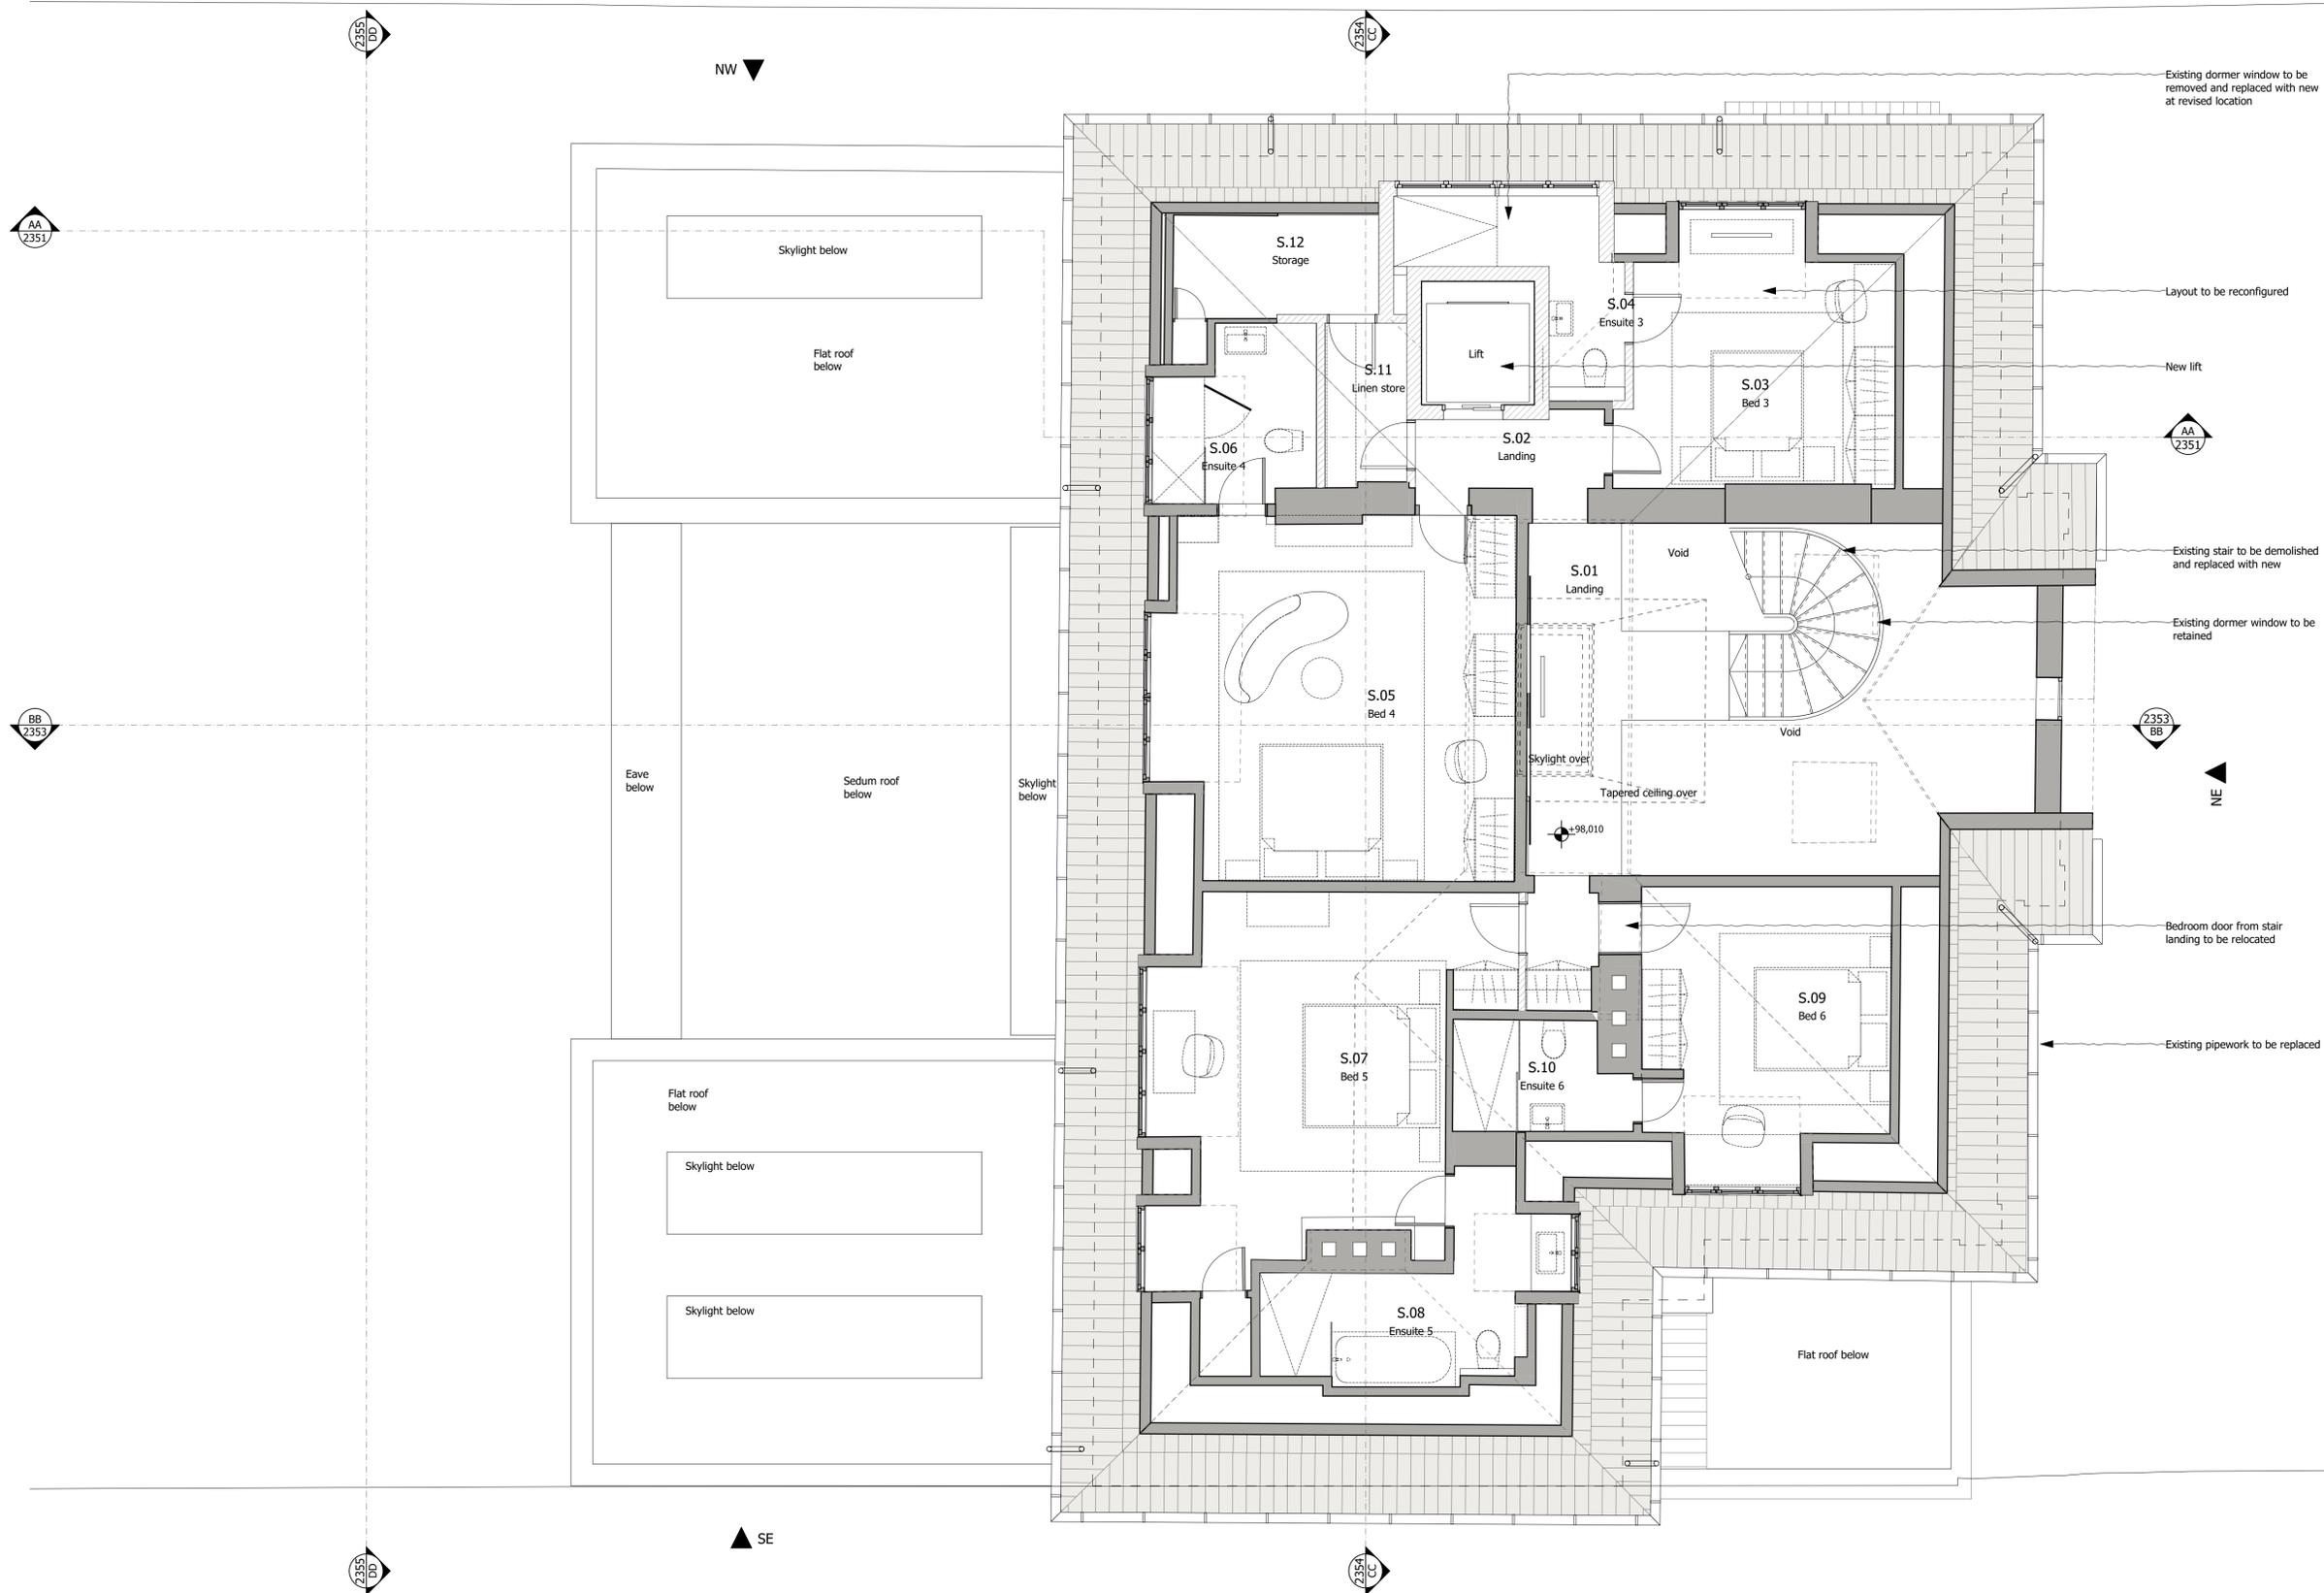

Rev	Date	Description	Authr
PL01	19/01/2021	Planning Application	ZS

shh

Architecture & Interior Design

RIBA  MEMBER
Chartered Practice

1 Vencourt Place, Ravenscourt Park
HammerSmith, London W6 9NU
Phone: +44 (0) 20 8600 4171 Email: info@shh.co.uk
shh.co.uk

Project:

7 Greenaway Gardens

7 Greenaway Gardens

NW3 7DJ London UK

Client:

Private Client

Drawing Title:

PLANNING

Proposed Second Floor Plan

(Project number)/DWG number_Revision:

(0941)0456_PL01

6A GREENAWAY GARDENS