




1 Existing Lower Ground Floor Plan
Scale: 1:50

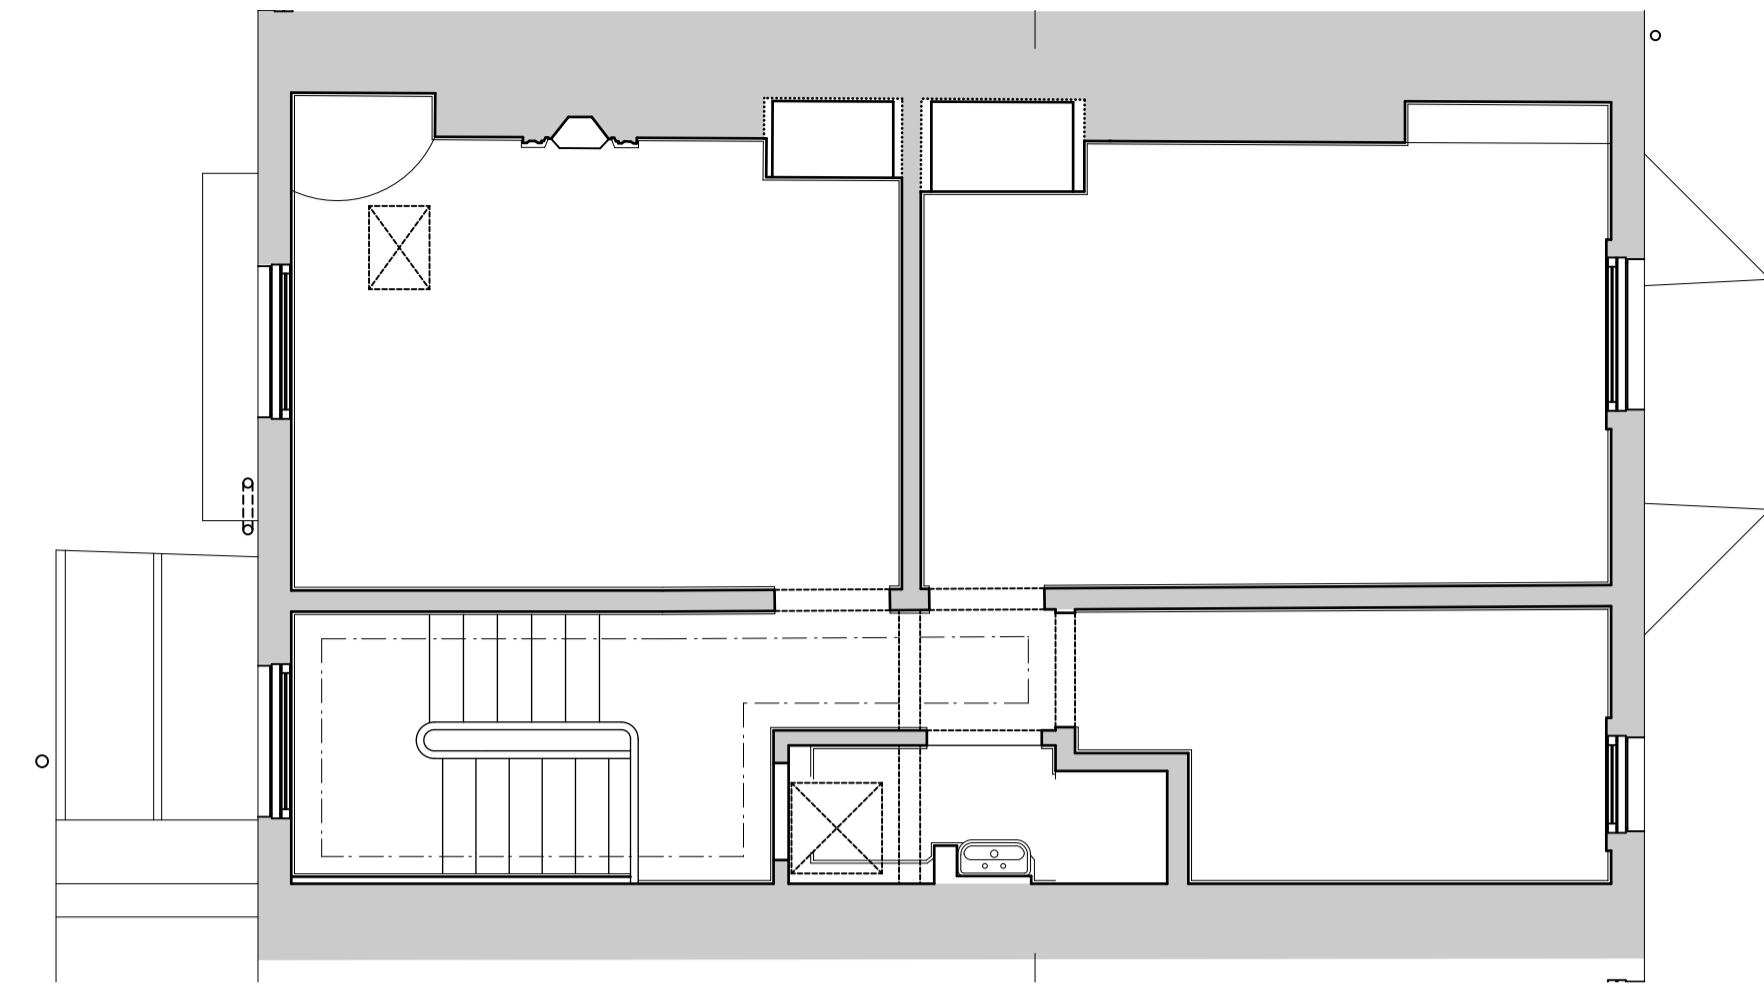


4 Existing Second Floor Plan
Scale: 1:50

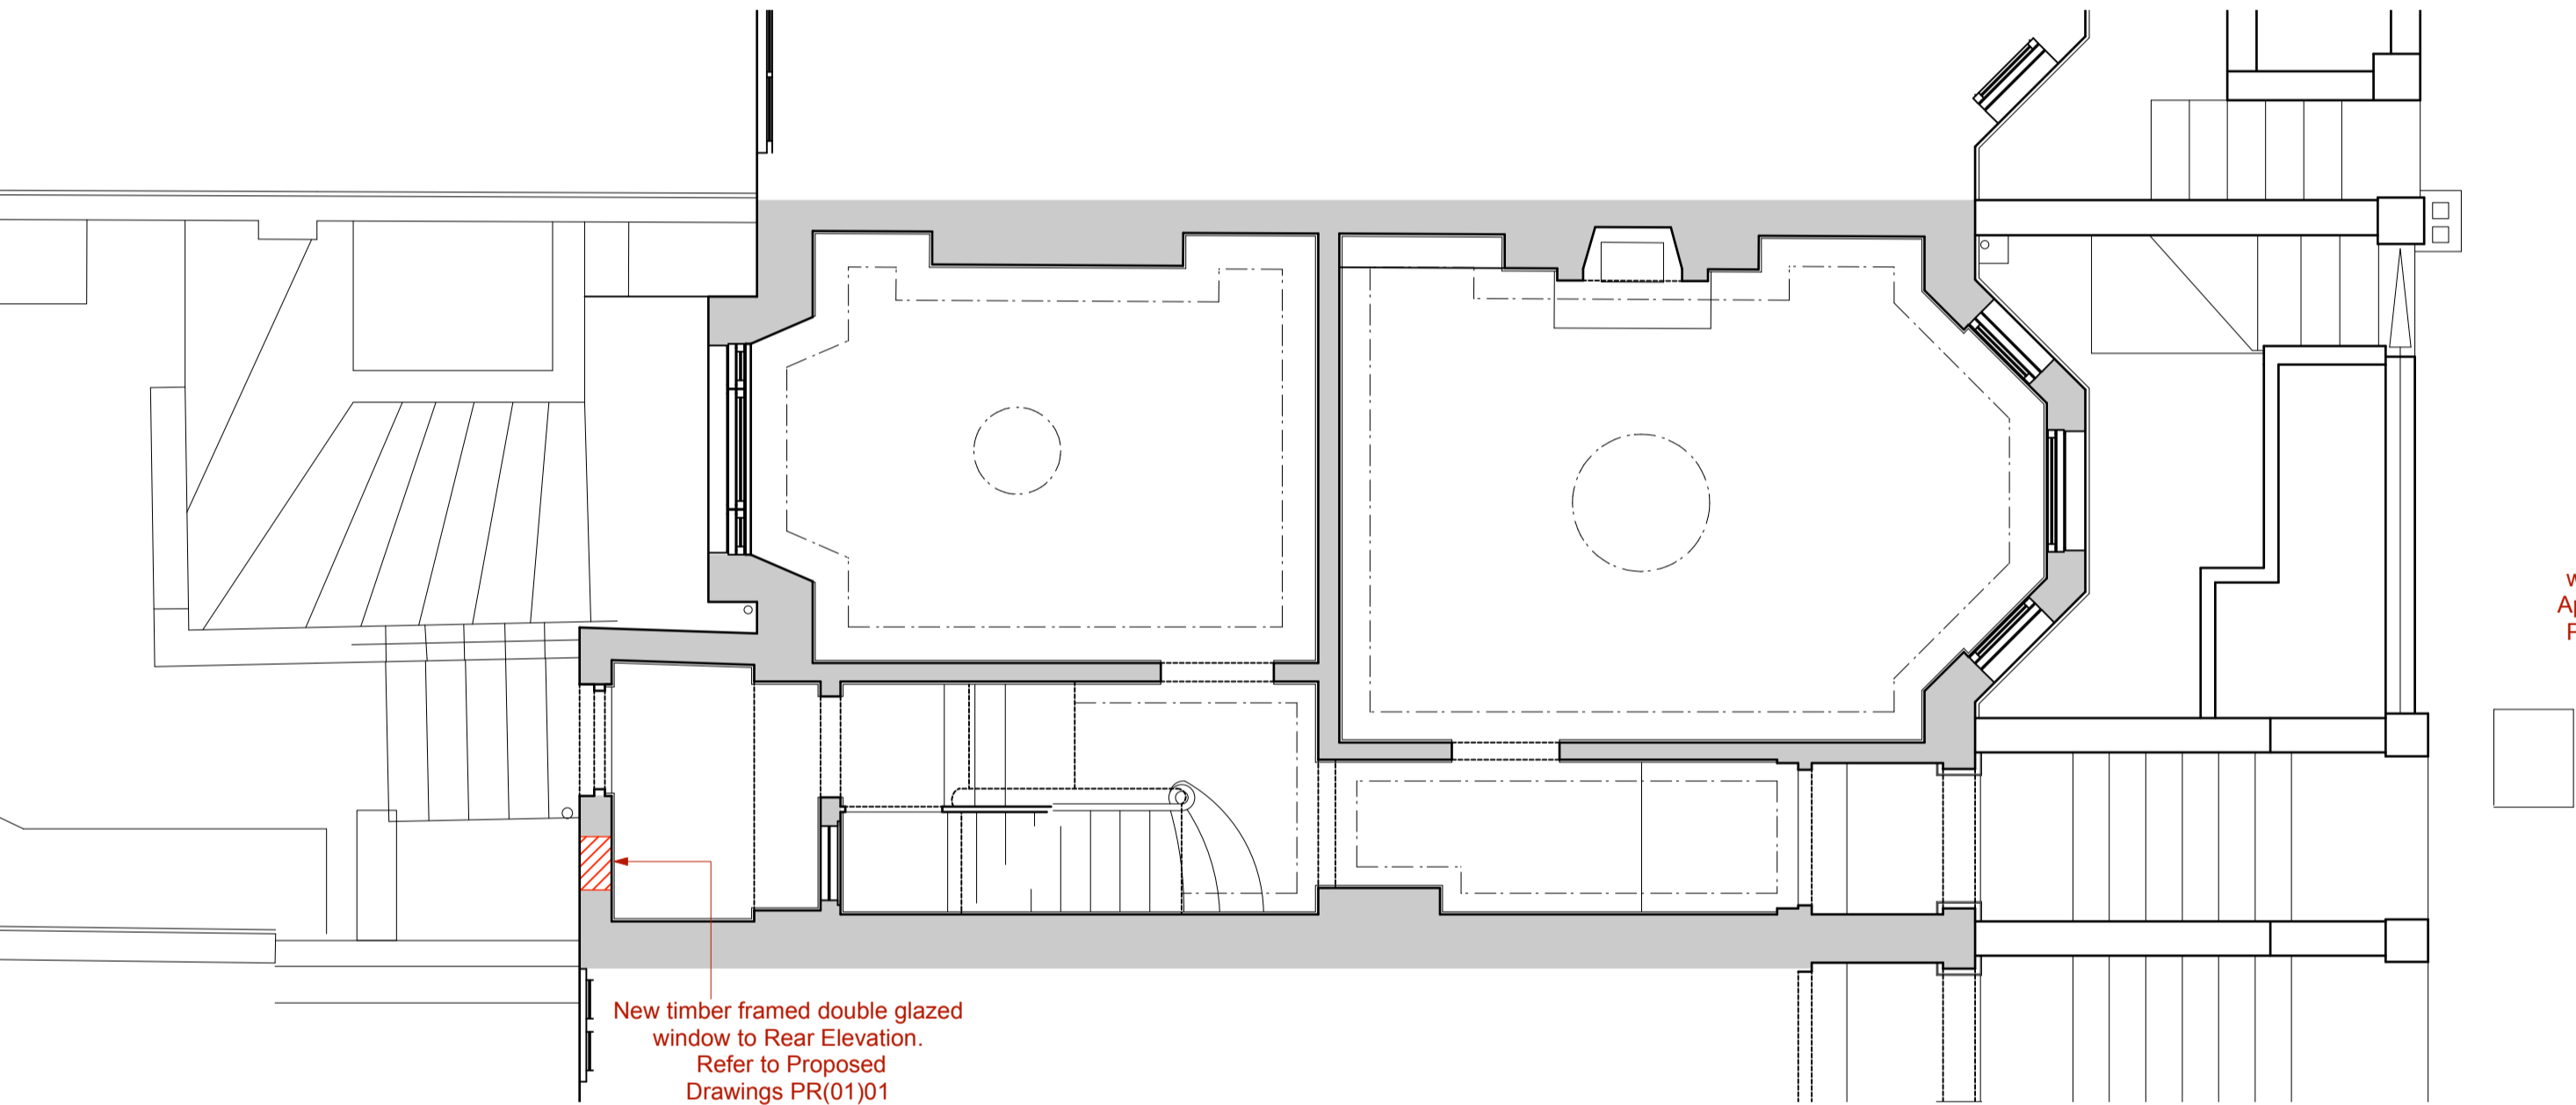

2 Existing Ground Floor Plan
Scale: 1:50

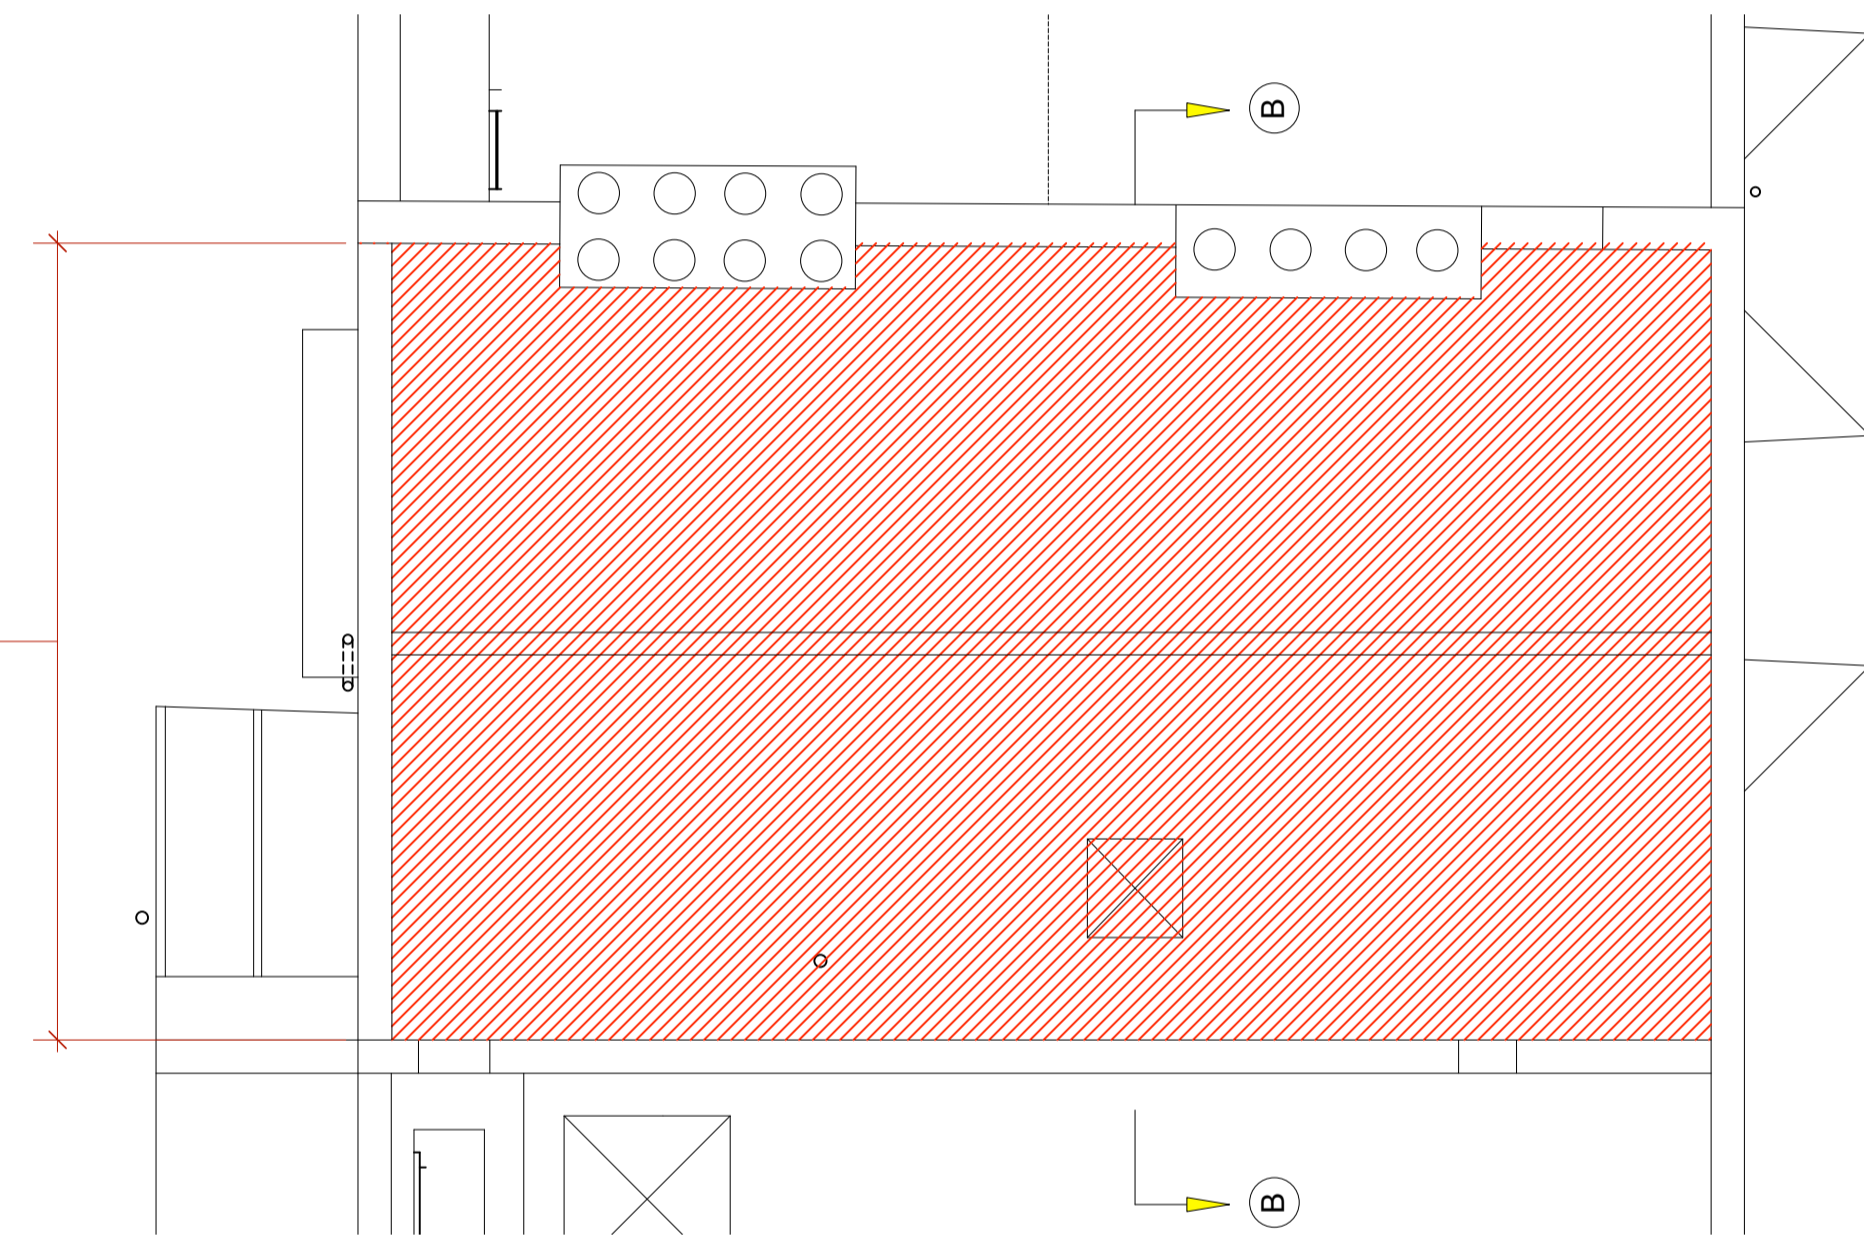

5 Existing Roof Plan
Scale: 1:50

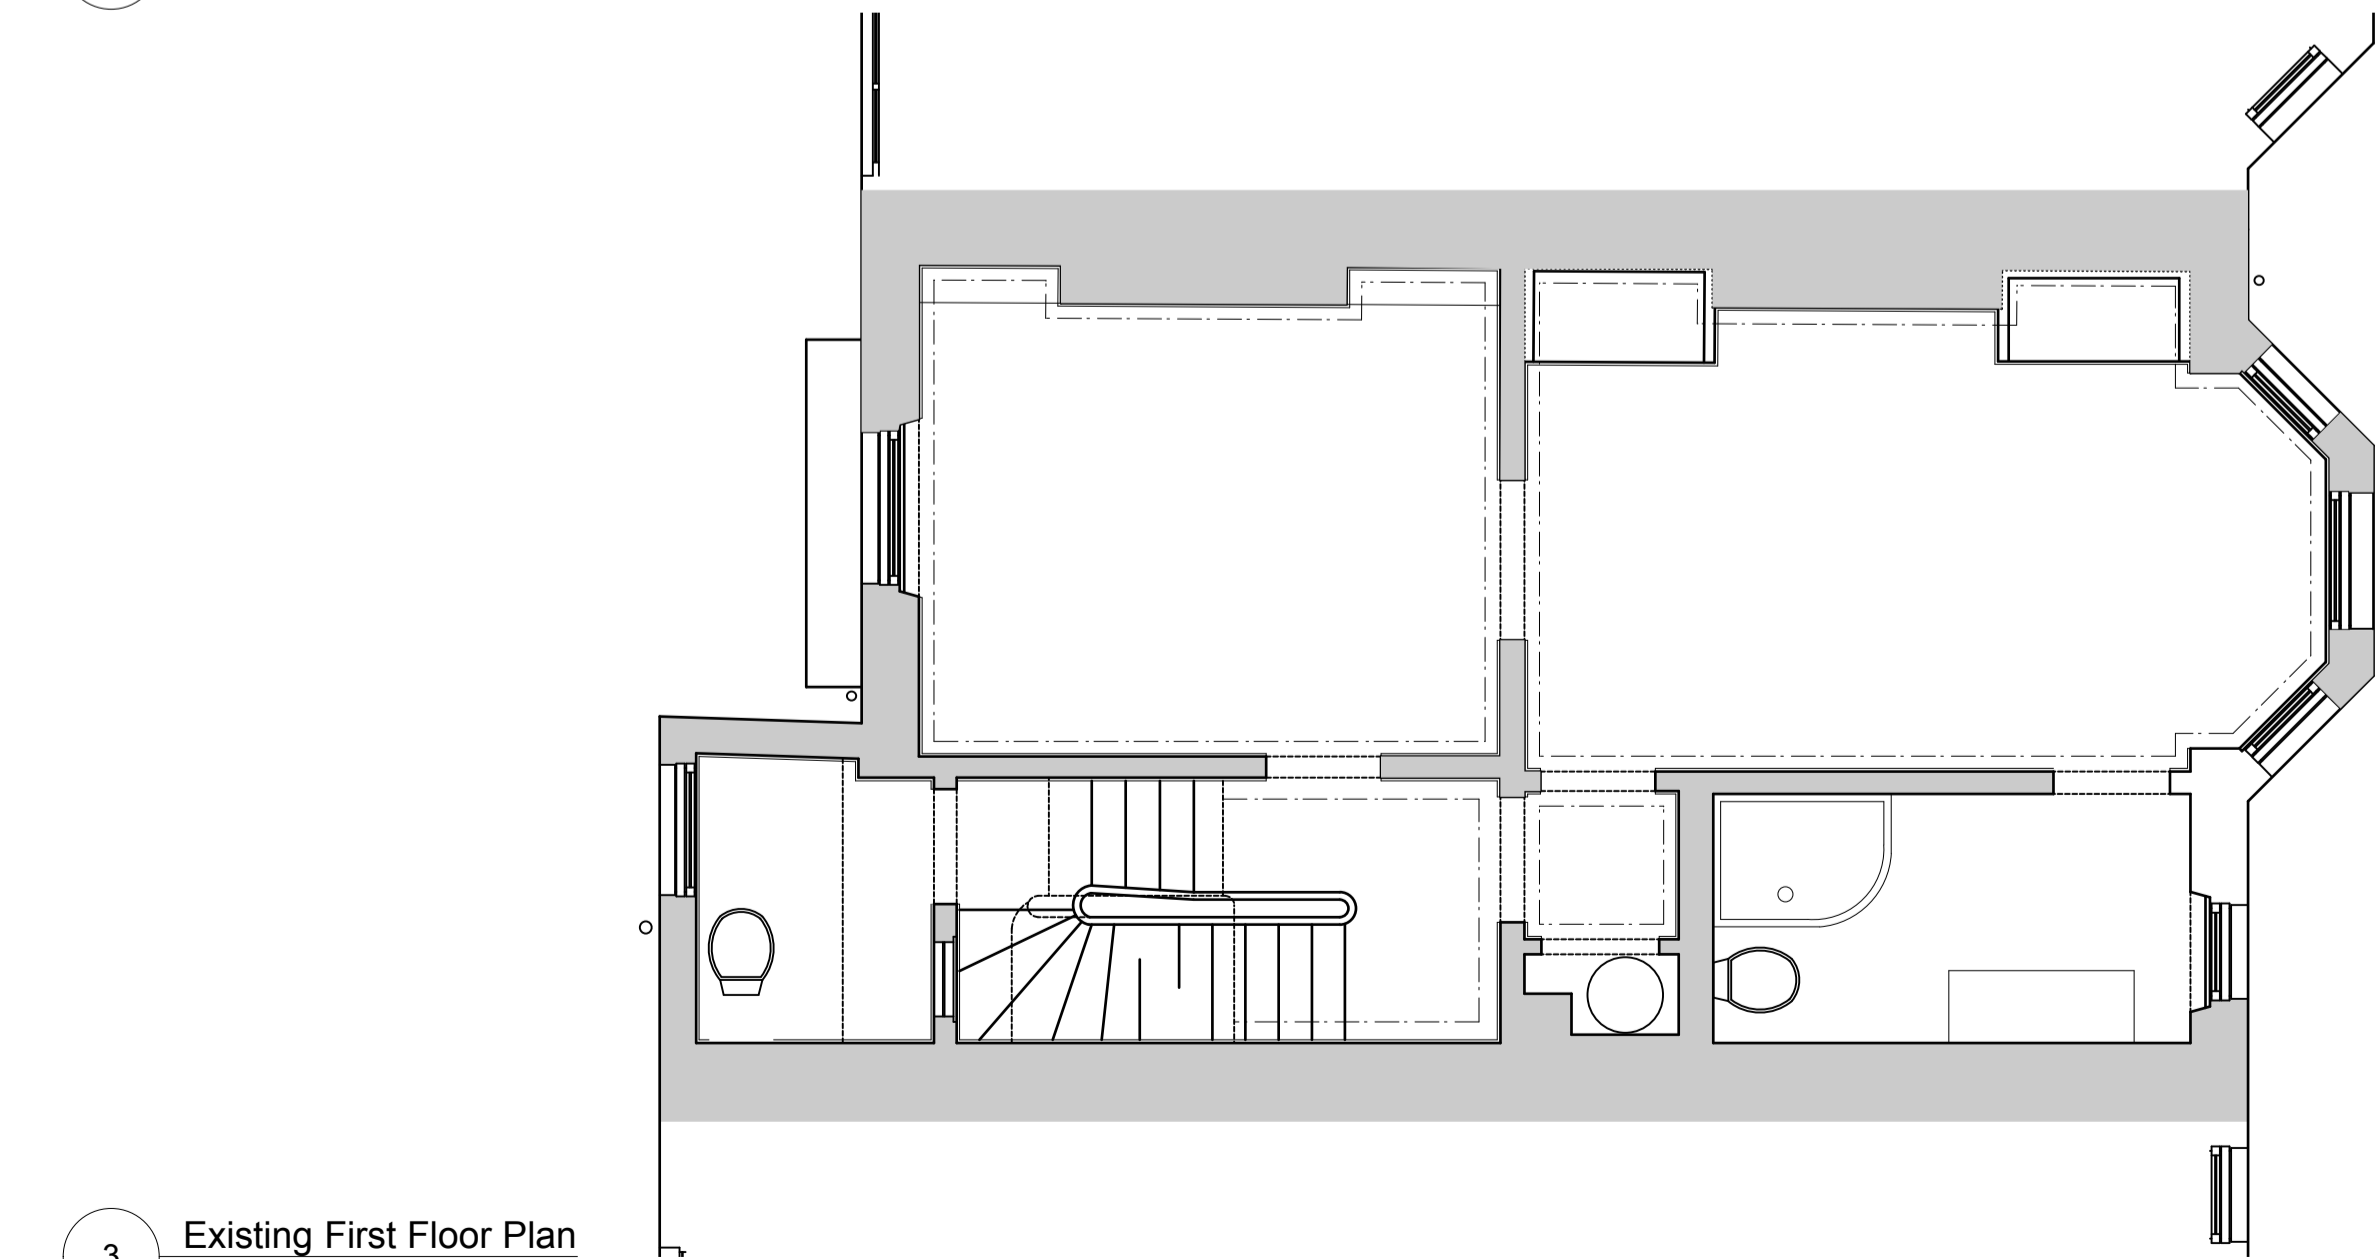


3 Existing First Floor Plan
Scale: 1:50

Existing butterfly roof to be replaced with new mansard roof as per previous Application with Reference: 2020/2819/P. Parapets to existing roof to be retained.

New timber framed double glazed window to Rear Elevation. Refer to Proposed Drawings PR(01)01

Wall to be removed and replaced with new in new position. Refer to Proposed Drawings PR(01)01

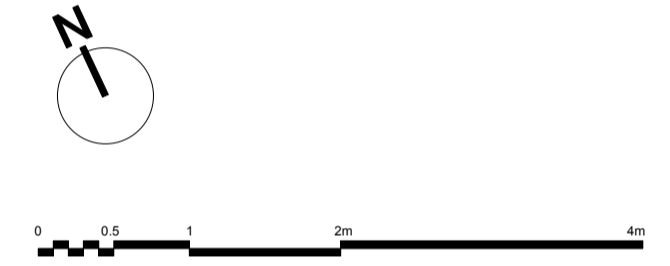

- KEY**
- Existing
 - Demolitions
 - New build
 - Windows/fitting to be removed
 - Revision Cloud
 - Absence Cloud

No.	Date	Description	By	App

A 06/02/2021 Issued for Planning VS KS BW
By CNK App