

New mansard roof with Bauder type bitumen roof covering to flat roof and natural Welsh slate tiles to mansard walls. Dormers with painted timber fronts, lead cheeks and roof. New double glazed painted timber sliding sash windows to dormer windows.  
Outline of mansard to match this of No.11



1 Proposed South East Elevation / Section  
Scale: 1:50

New mansard roof with Bauder type bitumen roof covering to flat roof and natural Welsh slate tiles to mansard walls. Dormers with painted timber fronts, lead cheeks and roof. New double glazed painted timber sliding sash windows to dormer windows.  
Outline of mansard to match this of No.11



2 Proposed South East Elevation  
Scale: 1:50


New mansard roof with Bauder type bitumen roof covering to flat roof and natural Welsh slate tiles to mansard walls. Dormers with painted timber fronts, lead cheeks and roof. New double glazed painted timber sliding sash windows to dormer windows.  
Outline of mansard to match this of No.11



3 Proposed North West Elevation  
Scale: 1:50



New mansard roof with Bauder type bitumen roof covering to flat roof and natural Welsh slate tiles to mansard walls. Dormers with painted timber fronts, lead cheeks and roof. New double glazed painted timber sliding sash windows to dormer windows.  
Outline of mansard to match this of No.11

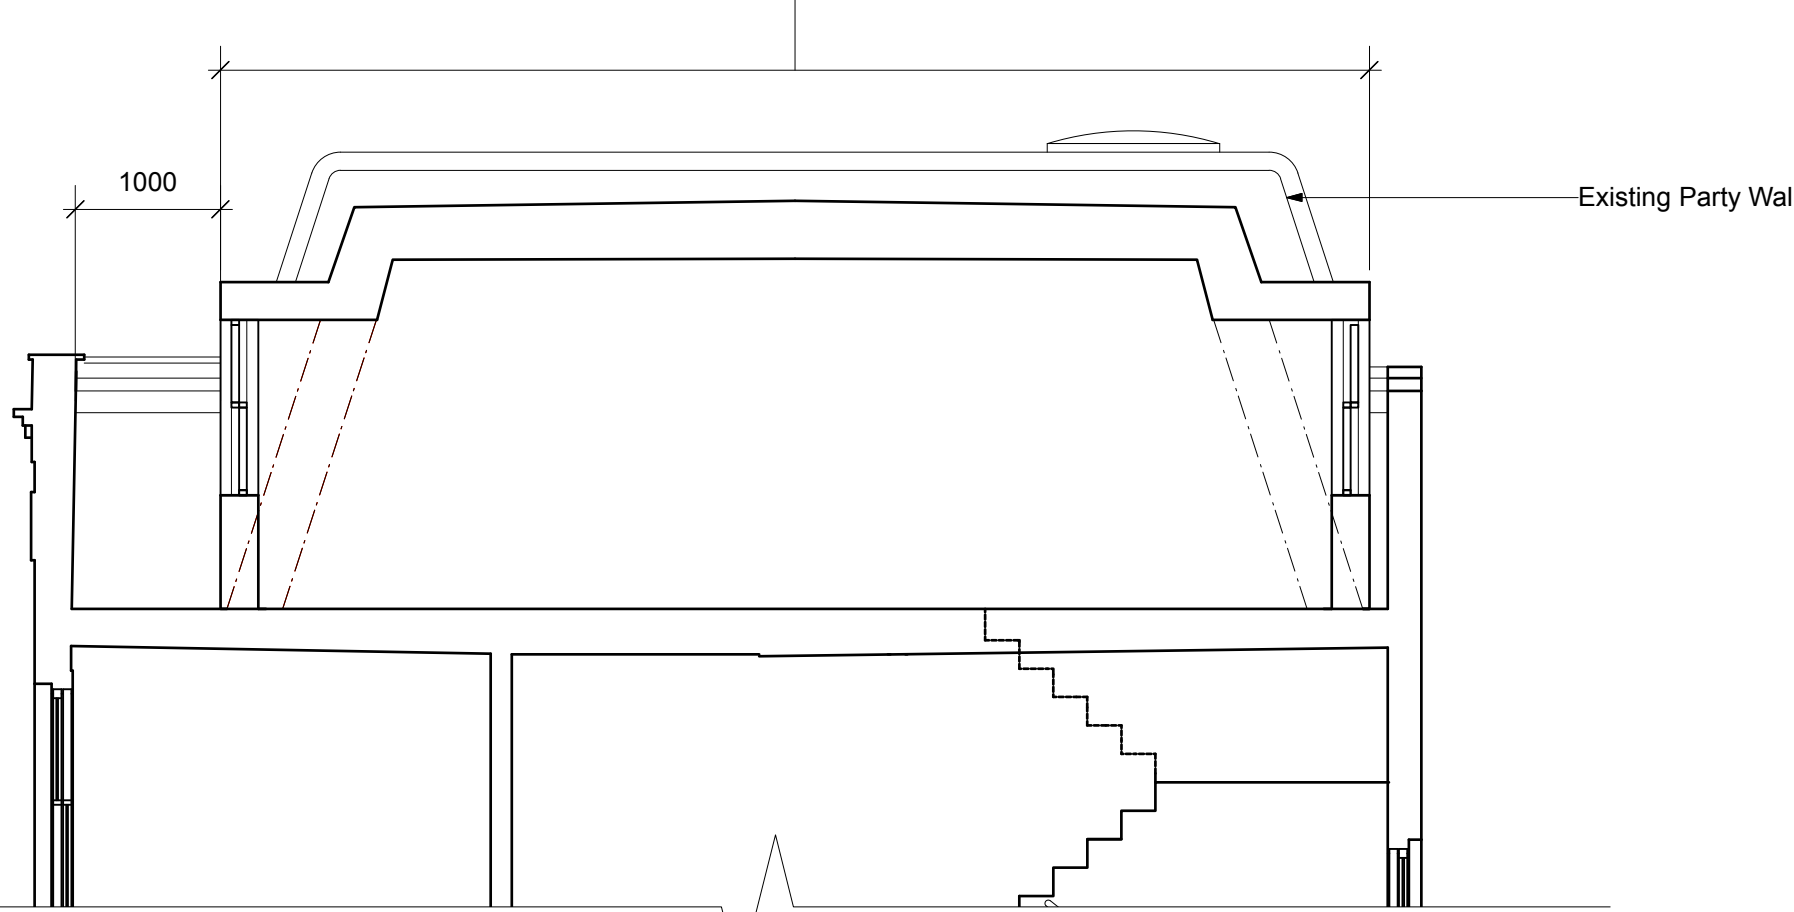

4 Proposed Section A-A  
Scale: 1:50



A 06/03/2021 Issued for Planning VS KS BW  
By: Chk App

<b>BARBARA WEISS ARCHITECTS LTD</b>			
MILLBANK TOWER, 21-24 MILLBANK, LONDON SW1P 4QP TEL: 020 7222 4935			
Client	Victoria & Robin Woolfson		
Project	Gayton Road		
Drawing Title	Proposed Elevations & Section		
Status	Planning		
Scale 1:50 A1	Date February 2021	Drawn VS	
Job no.	Dwg no.	Rev no.	
2004	PL-PR(01)02	A	