



Site Plan - Location Plan

 

Plan Produced for: Billi Curie
Date Produced: 14 Nov 2020
Plan Reference Number: TQRQM20319171705110
Scale: 1:1250 @ A4

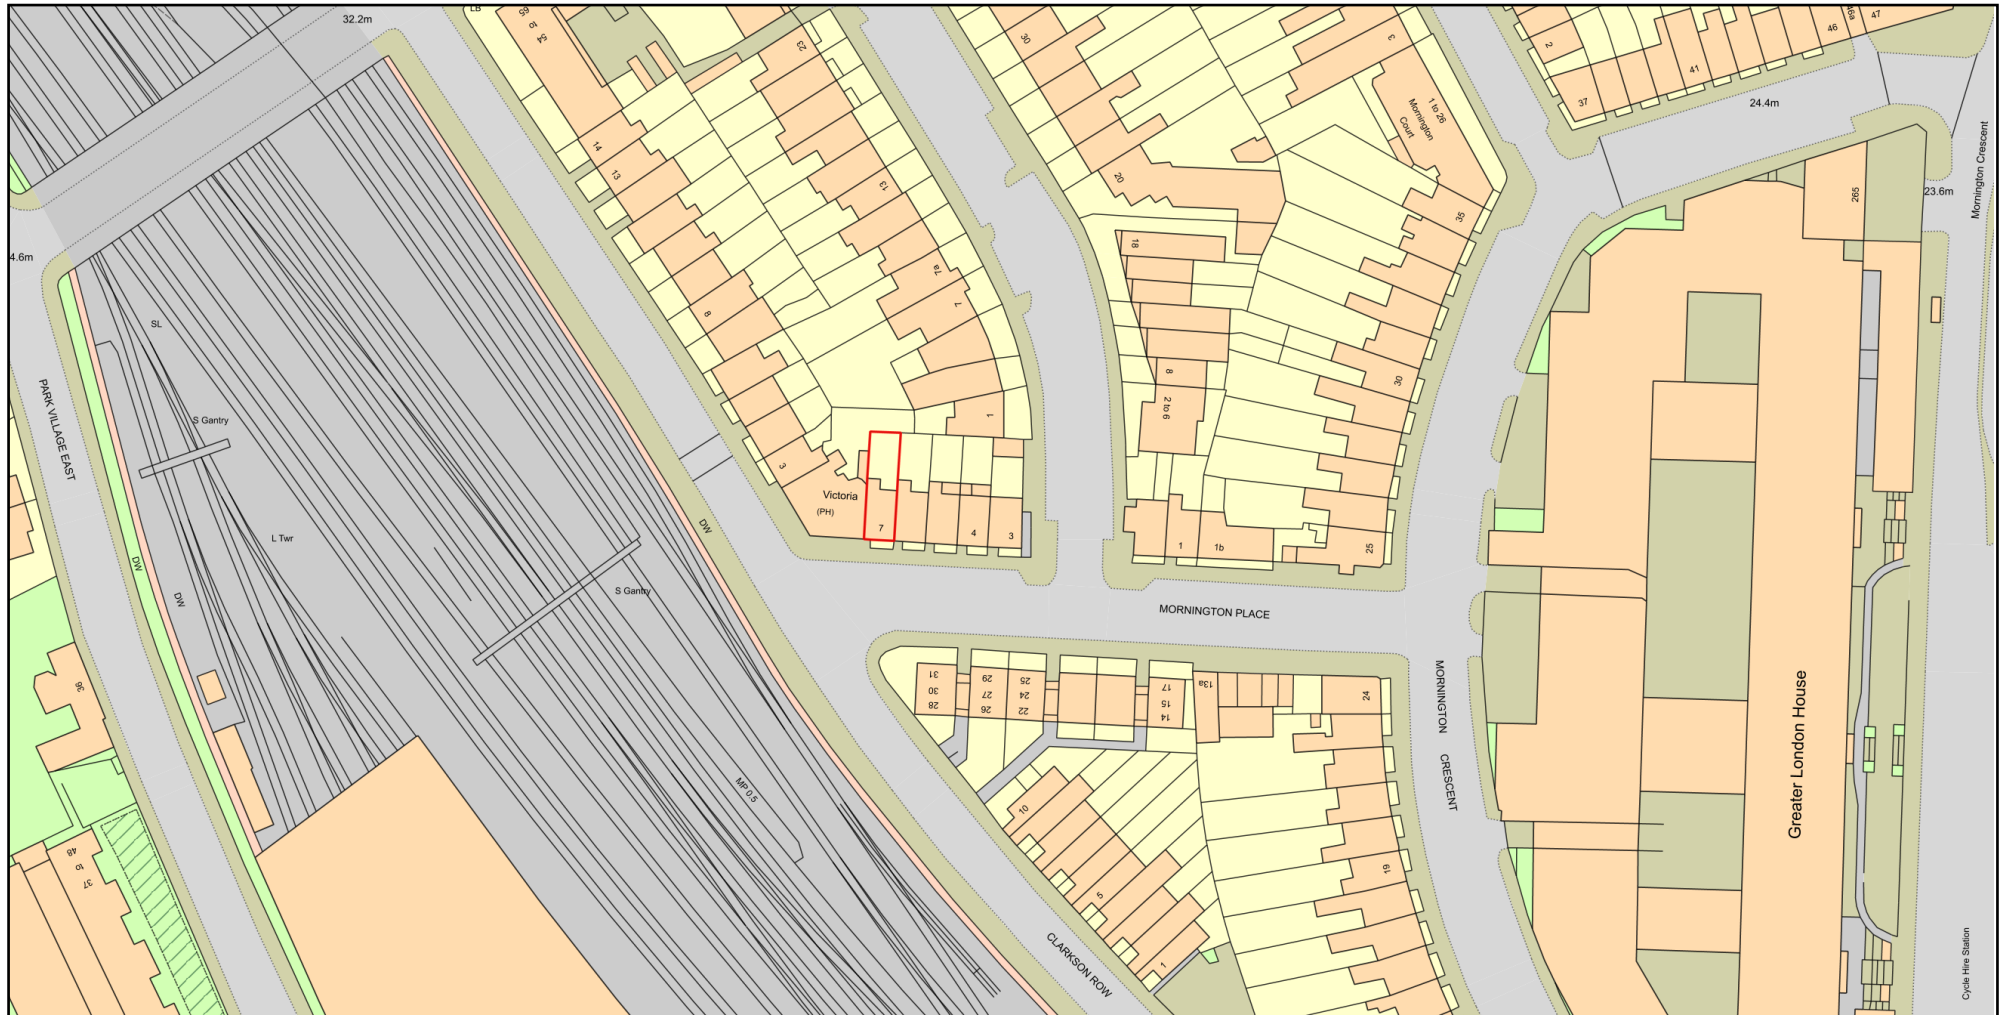