



Lower Ground Floor Plan

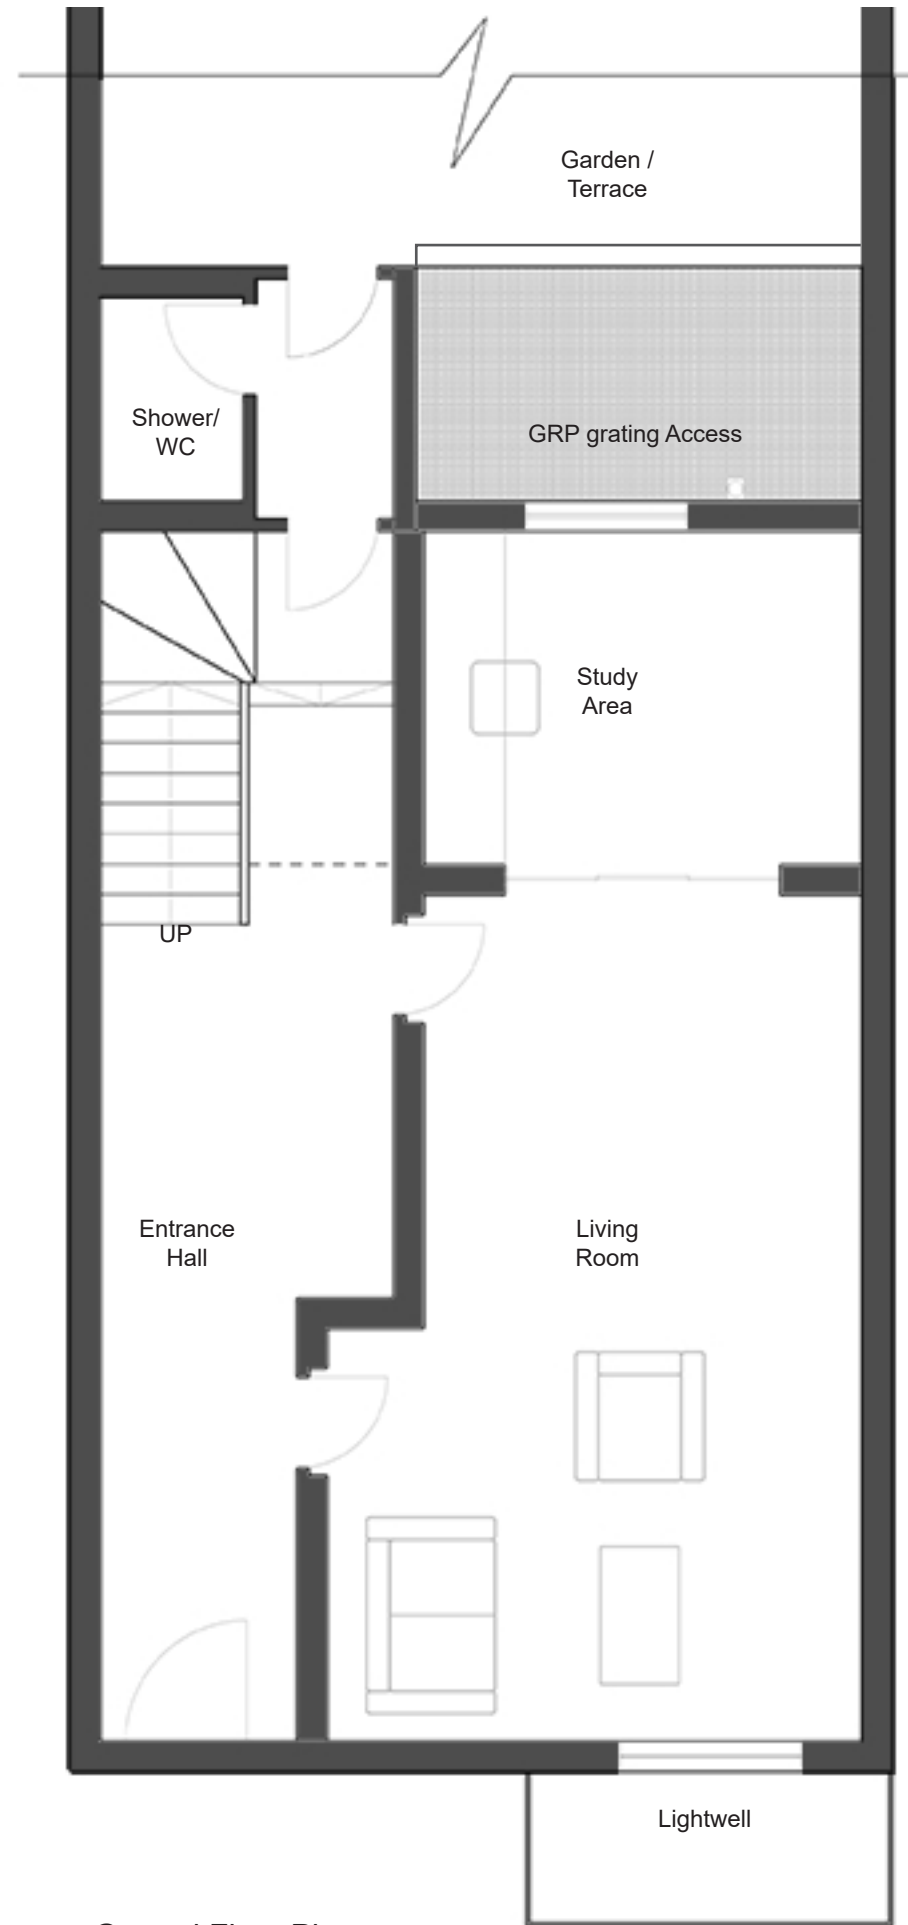

Ground Floor Plan

 

KEYPLAN

DO NOT SCALE FROM THIS DRAWING
The contractor shall check and verify all dimensions on site and report any discrepancies before proceeding work.

FOR ELECTRONIC DATA ISSUE
Electronic Data / drawings are issued as "read only" and should not be interrogated for measurement. All dimensions and levels should read, only from those values stated in text on the drawing.

PROJECT 7 Mornington Place Ground Floor & Lower Ground Floor Proposed Layout Plan			
DRAWING NO. 7MP - DR - A - 002			
PURPOSE FOR ISSUE Planning	SCALE@A3 1:50	DATE 05-02-2021	REV. 01