

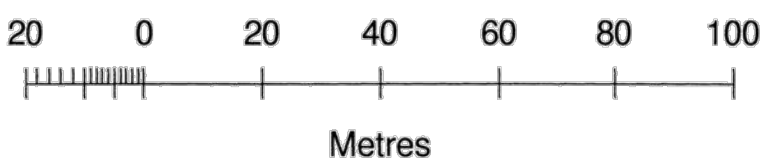


Ordnance Survey  
OS Sitemap

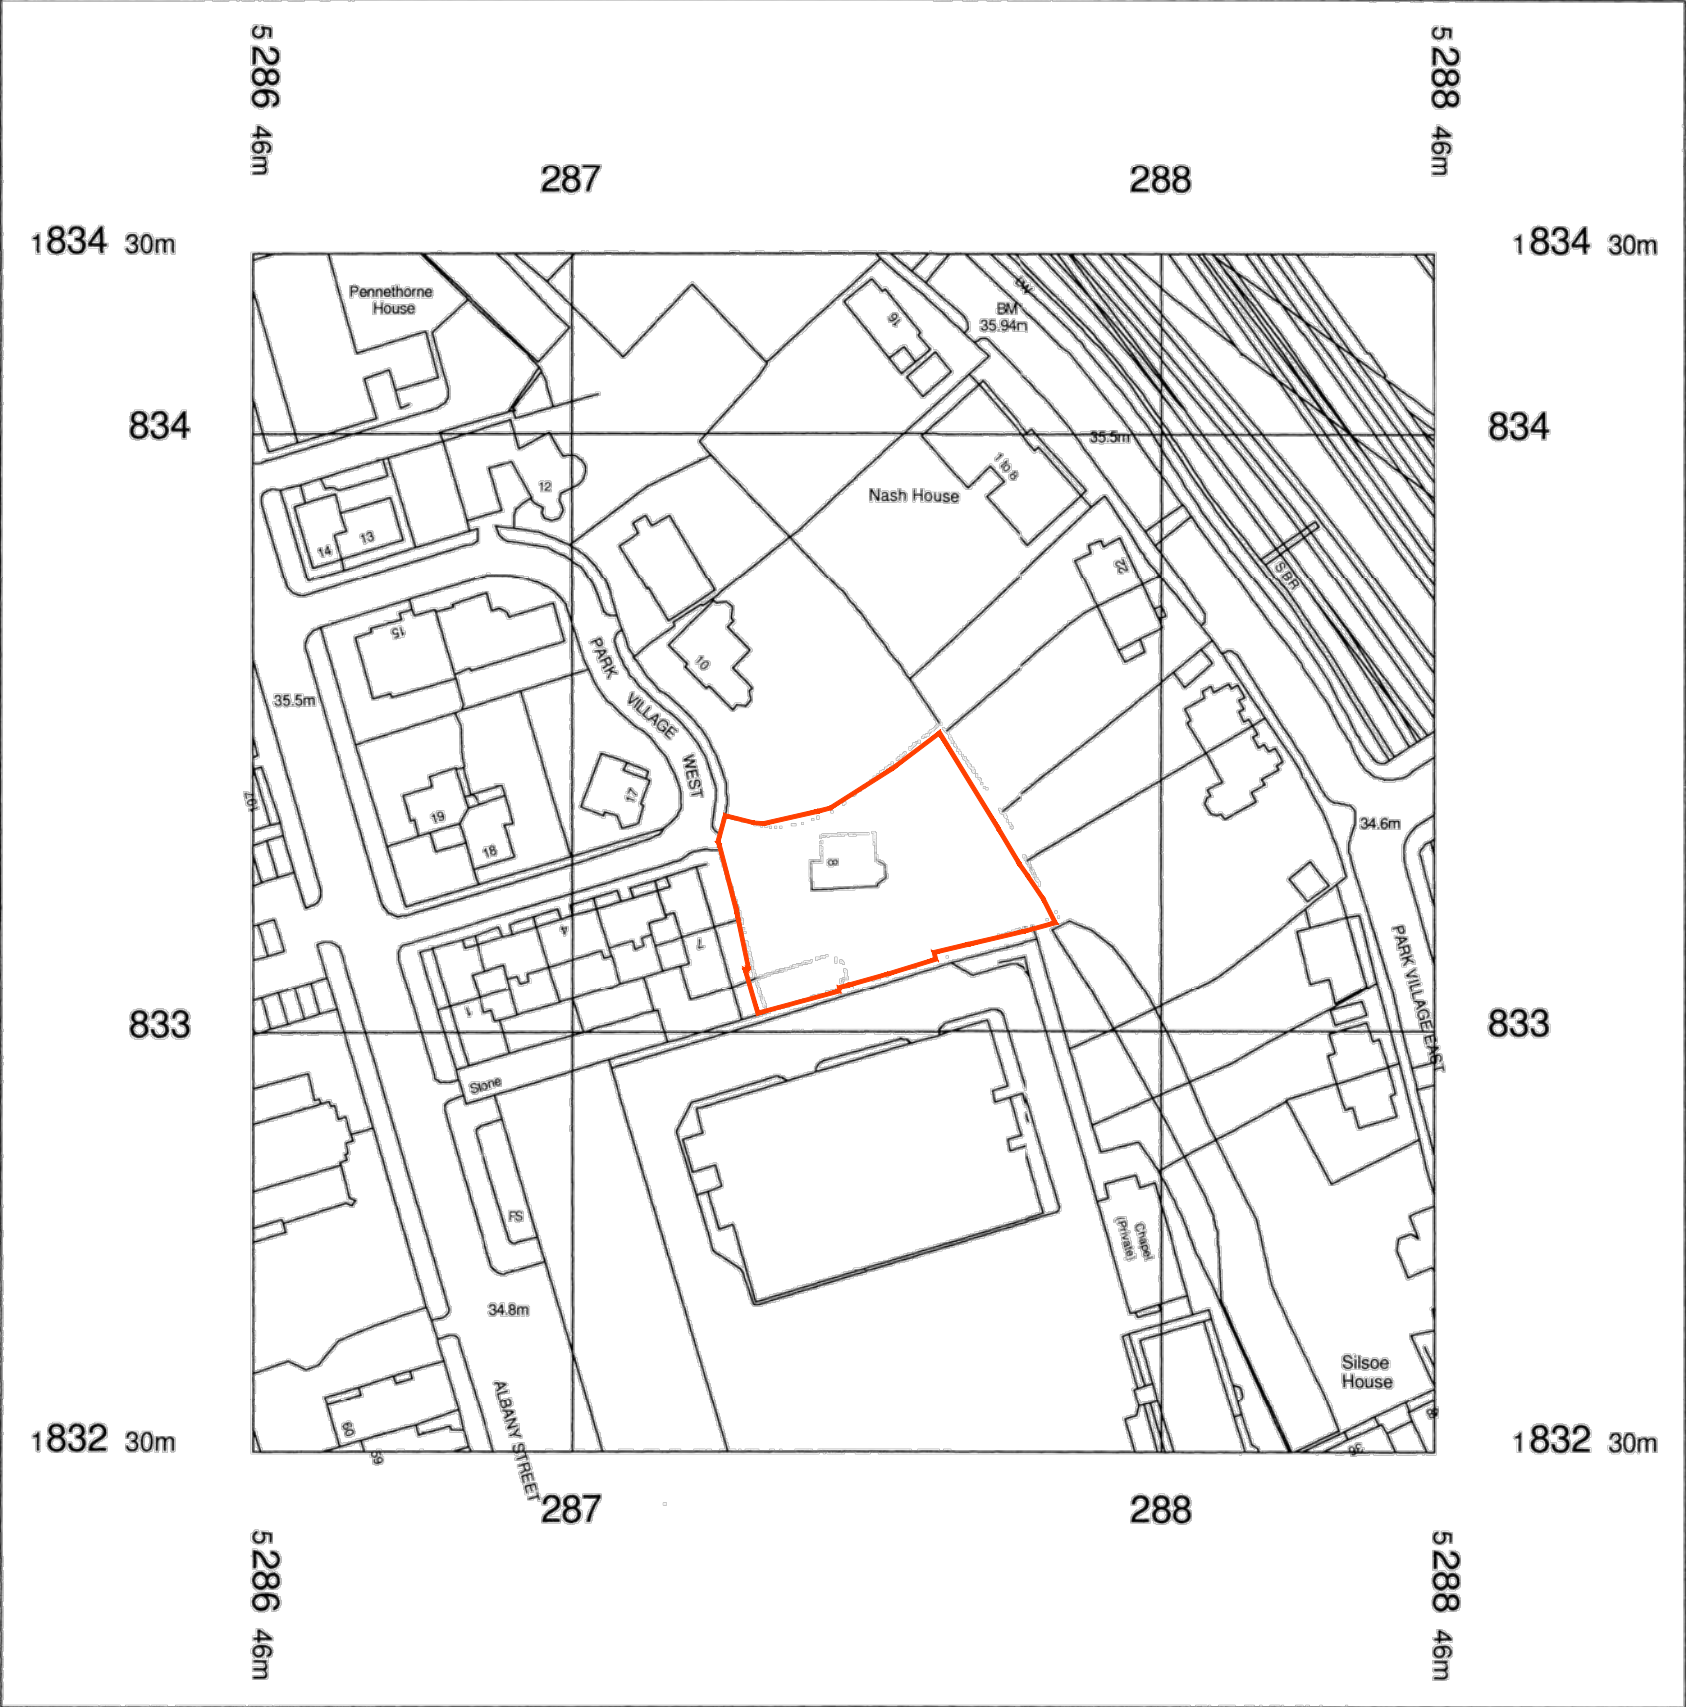

Figured dimensions only are to be taken from this drawing. All dimensions are to be checked on site before any work is put in hand. If in doubt, ask.

NOTES

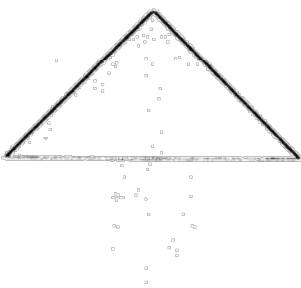

Rev	Description	Drawn	Date	Checked
D	Planning	ka	23.06.08	
C	Planning	jm	23.01.08	
B	Planning	ka	17.01.08	
A	Planning	jm	30.11.07	

Spence Harris Hogan associates  
architects + interiors + design consultants

1 Vencourt Place  
Ravenscourt Park  
Hammersmith London  
W6 9nu

tel : 020 8600 4171  
fax : 020 8600 4181  
mail : shh@shh.co.uk  
web : www.shh.co.uk

Project No:	554	Project:	Casina Lodge
Author:	KA	Site Address:	8 Park Village West NW1 4AE
Checked:	GH	Client:	Oakmere Construction
		Title:	000 Site Plans Location Plan
Status:	Planning	Scale A1:	1:1250
		Scale A3:	1:2500
Project no. / Stage / Drawing no.	554(PL)001	Date:	Nov '08
		Revision:	D