


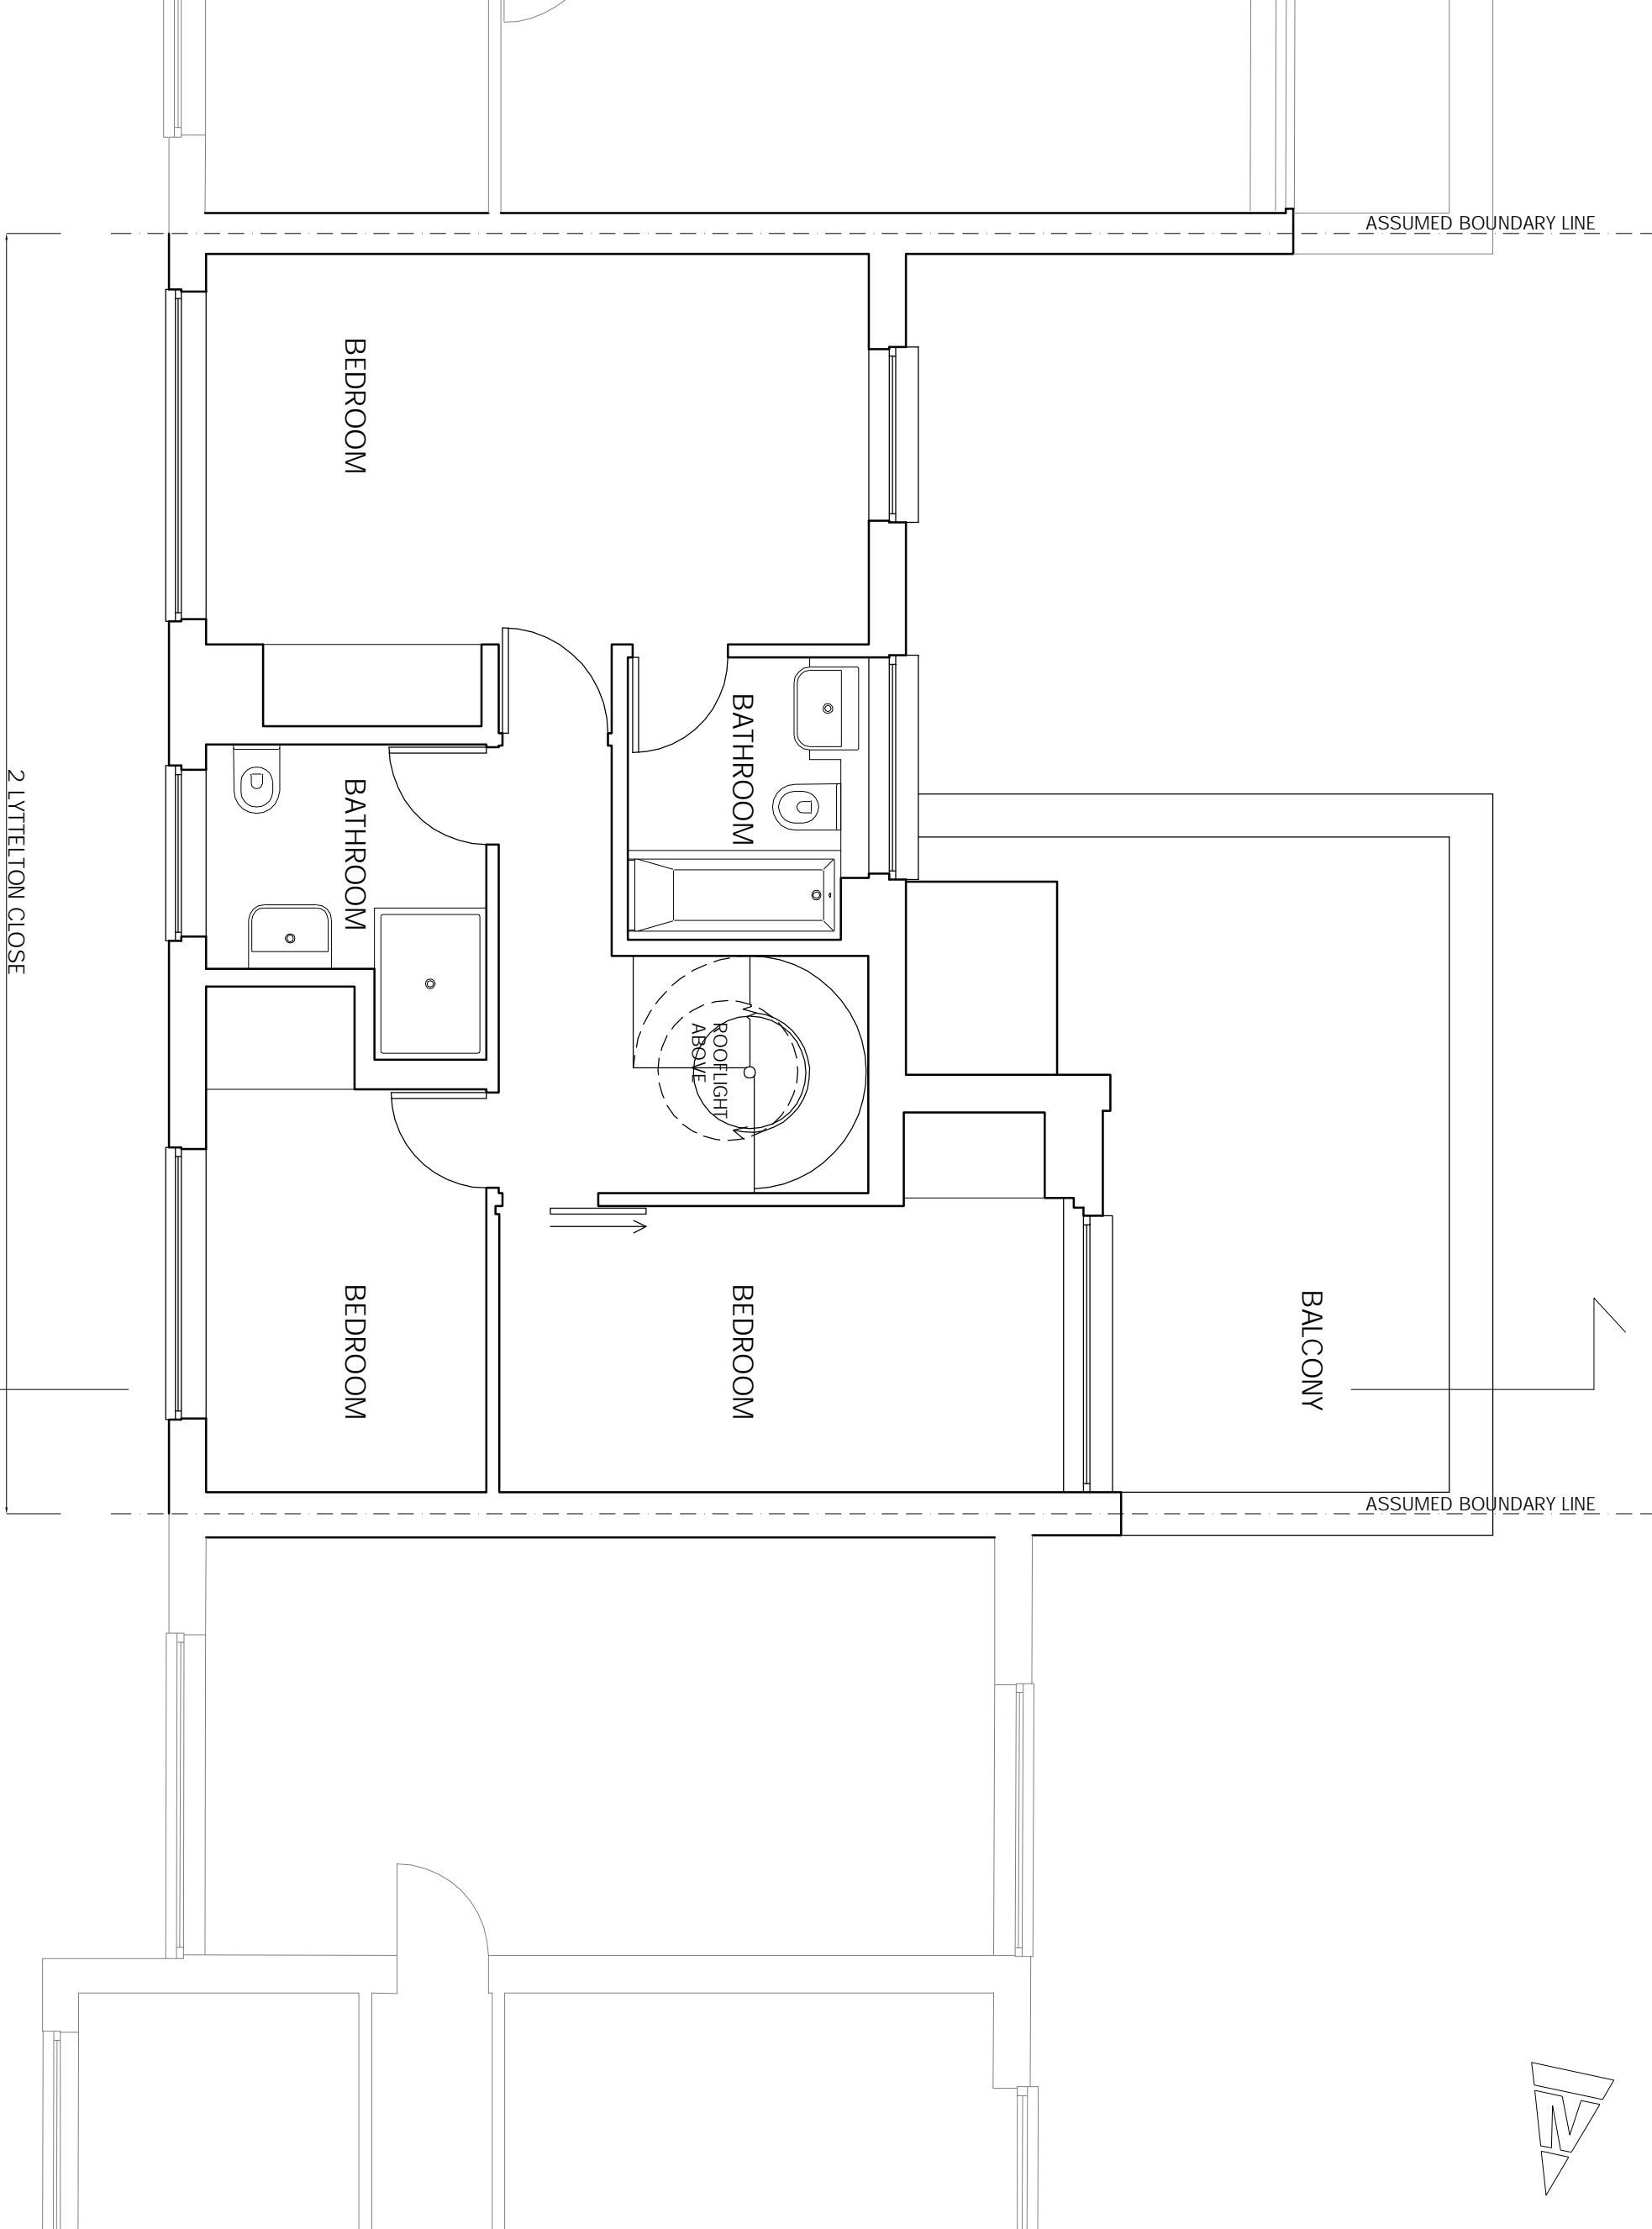

REVISIONS  
REV DATE REVISION NOTES:

KEY



NOTES  
1. Do not scale from this drawing for A/B/C/D/E/F/G/H/I/J/K/L/M/N/O/P/Q/R/S/T/U/V/W/X/Y/Z  
2. Report all drawing errors, omissions and discrepancies to the architect.  
3. Report all drawing errors, omissions and discrepancies to the architect.

<b>KASIA WHITEFIELD DESIGN</b>			
KASIA WHITEFIELD@GMAIL.COM TEL: 07785058383 M: 07785058383			
JOB 21 TITTELTON CLOSE LONDON NW3 3SR			
TITLE EXISTING FIRST FLOOR PLAN			
DATE 2021.01.26	SCALE 1:50@A3	STATUS EXISTING	REVISION
PROJECT NO. LC2	DRAWING NO. EX1		