


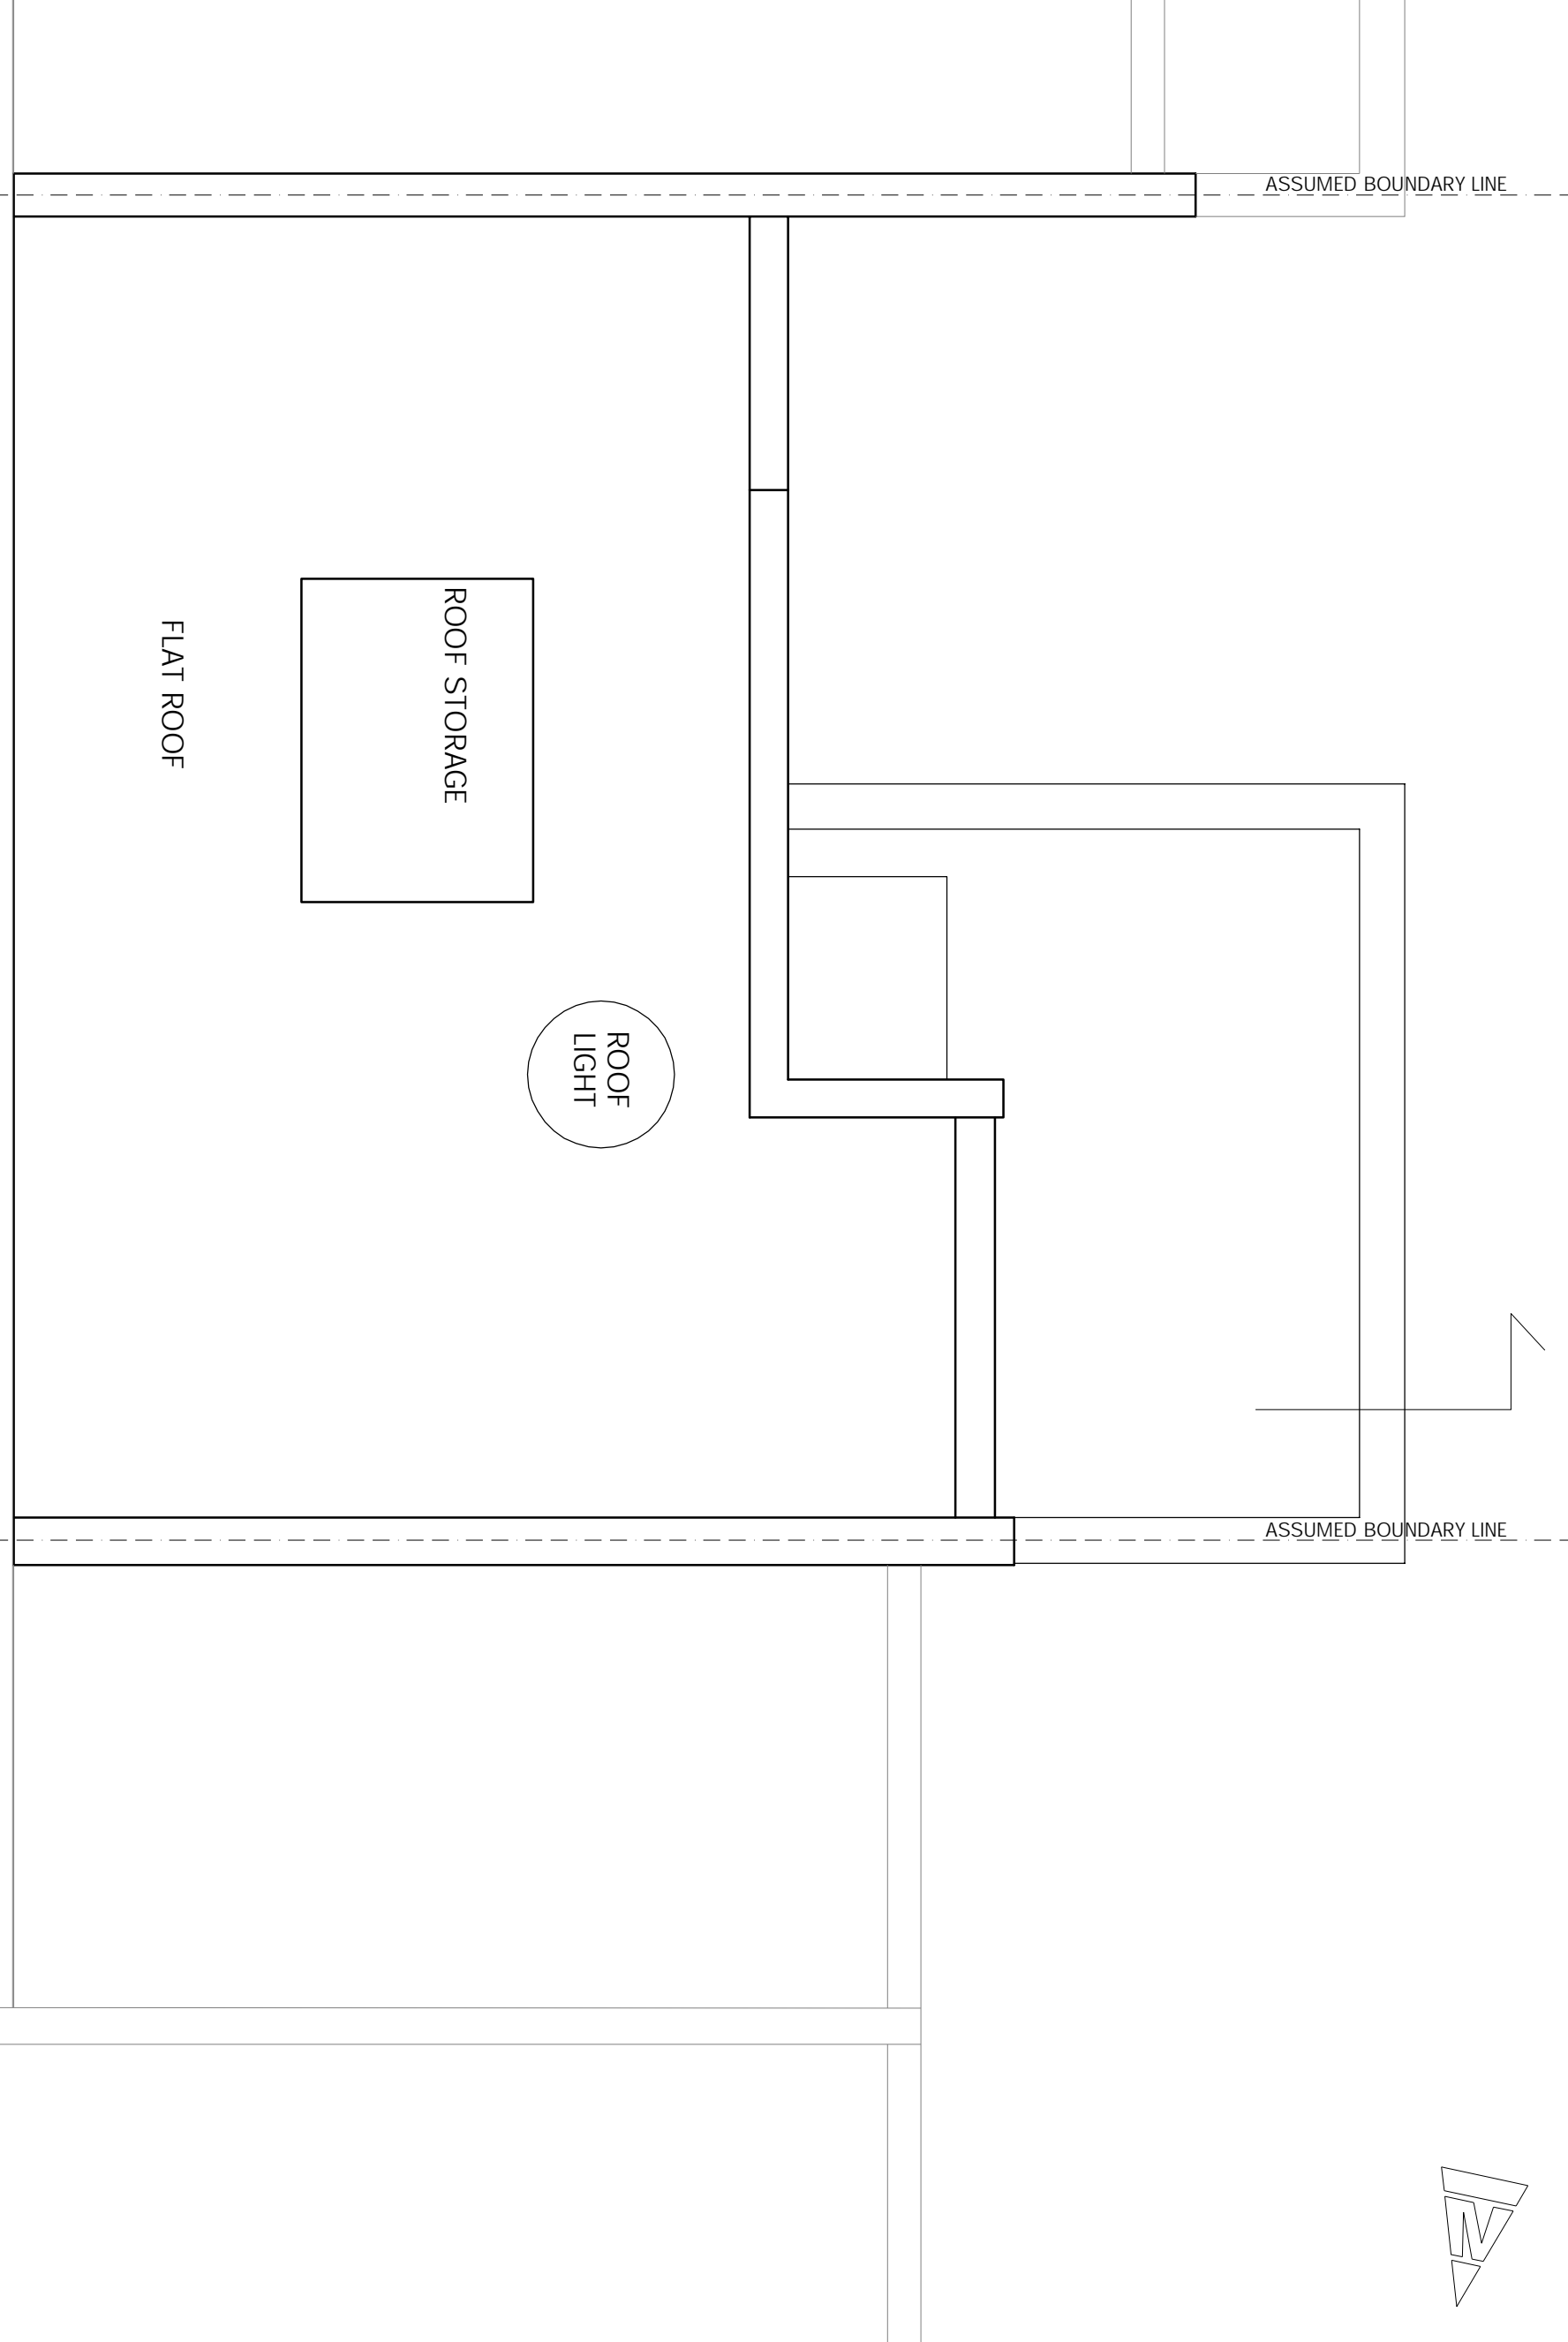

REVISIONS
REV DATE REVISION NOTES:

KEY



NOTES
1. Do not scale from this drawing for clarity, the architect and architect's firm accept no responsibility for errors or omissions.
2. Report all drawing errors, omissions and discrepancies to the architect/designer.

KASIA WHITFIELD DESIGN

1 KASIAWHITFIELD@GMAIL.COM
1 TEL: 07885058383
1 M: 07885058383

JOB 21 LYTELTON CLOSE
LONDON NW3 3SR
TITLE EXISTING ROOF PLAN

DATE	SCALE	STATUS
2021.01.26	1:50@A3	EXISTING

PROJECT NO.	DRAWING NO.	REVISION
LC2	EX2	