


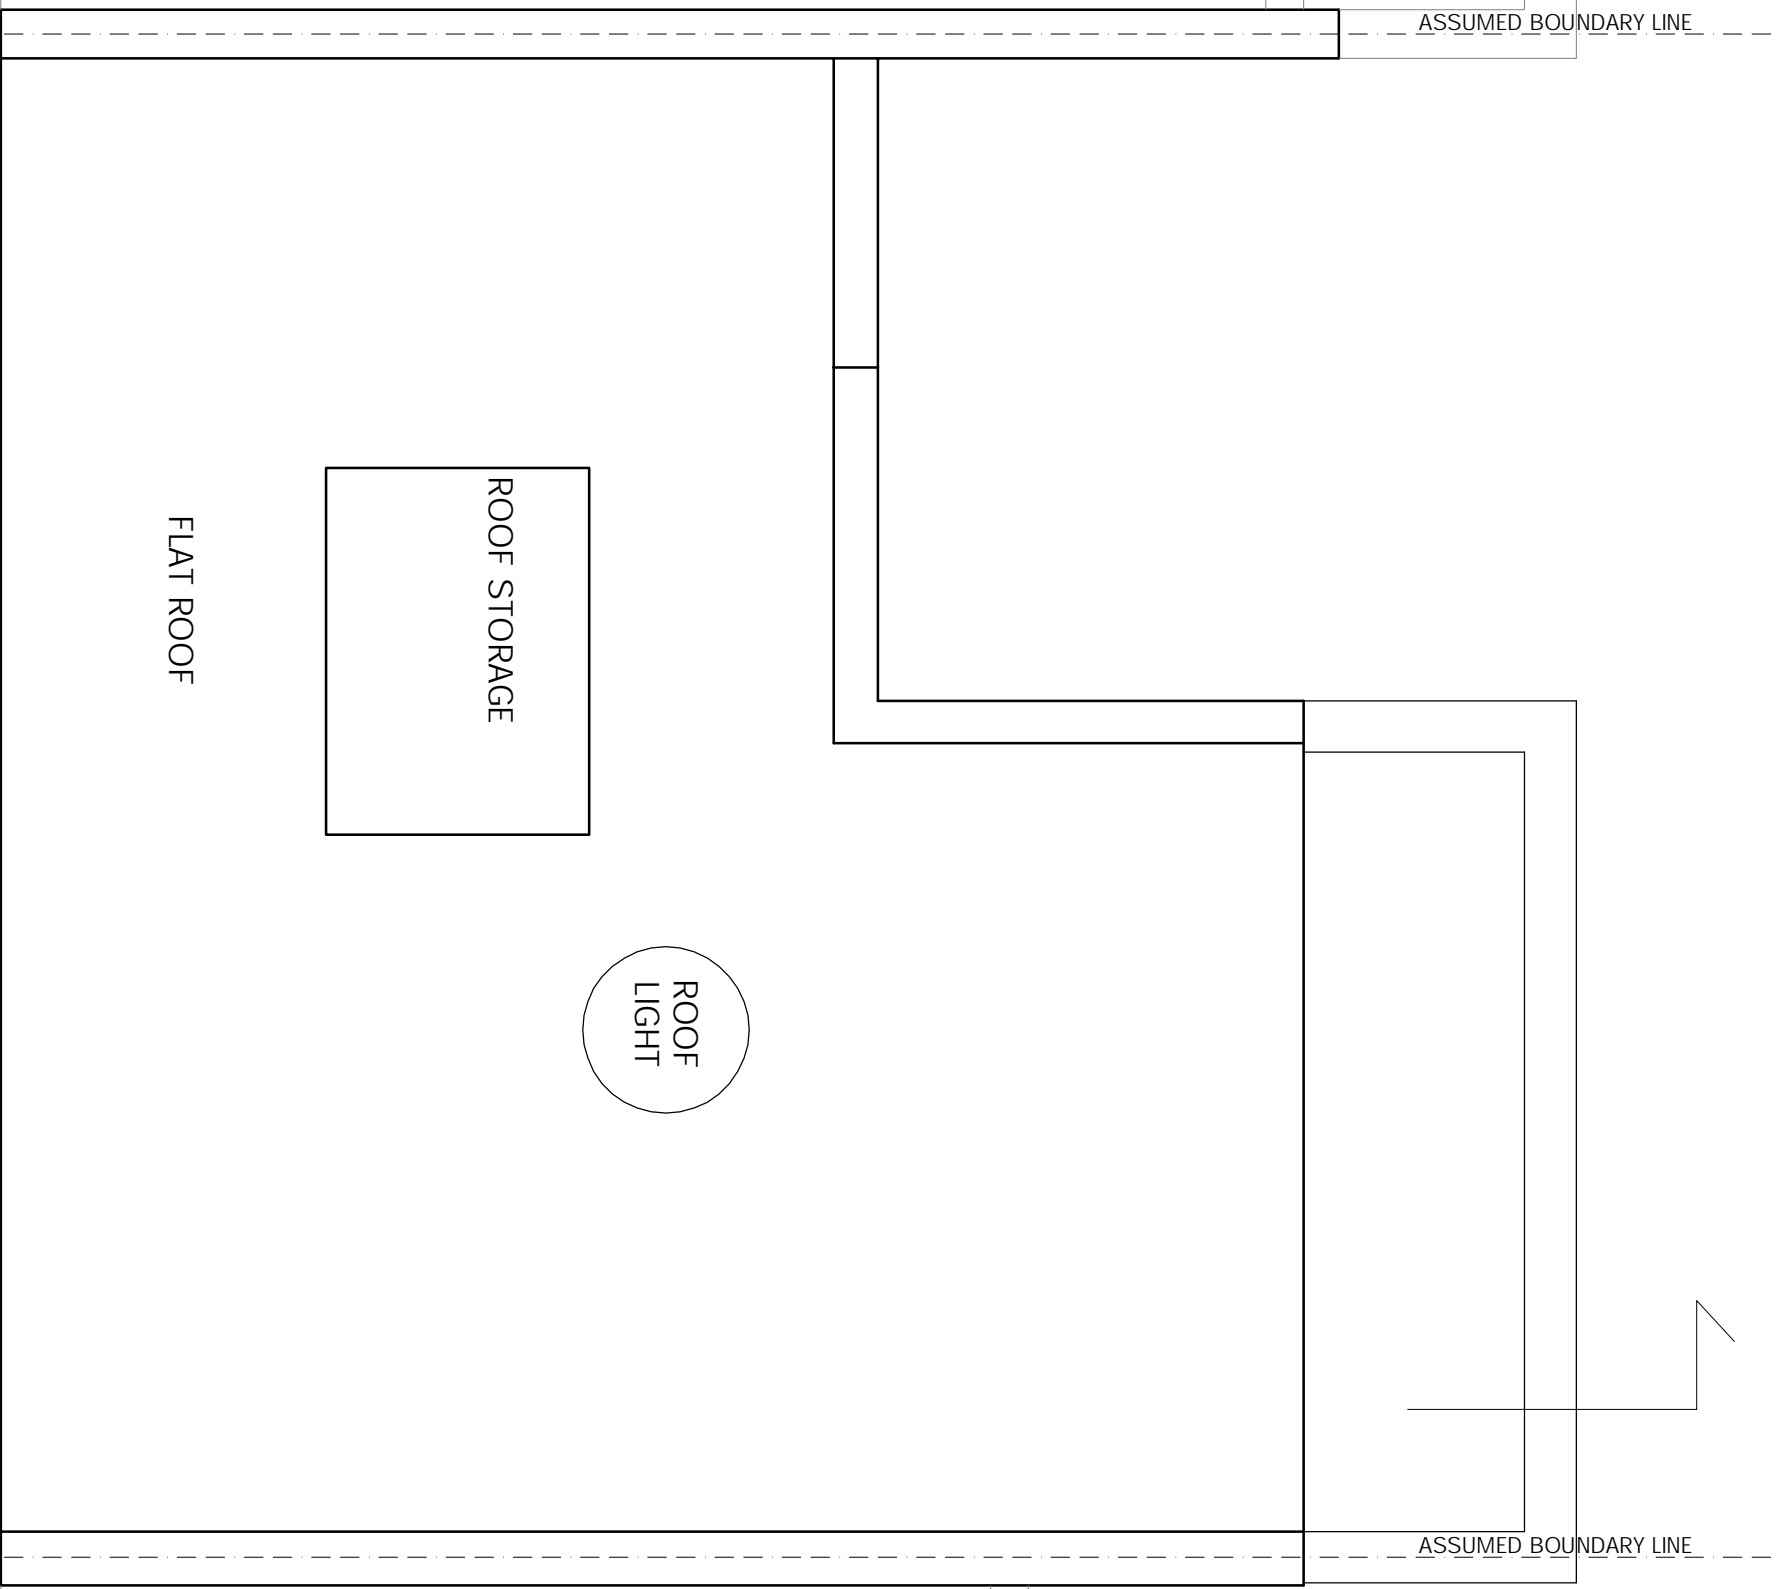

REVISIONS
REV DATE REVISION NOTES:

KEY



NOTES
1. Do not scale from the drawing for A/E/C. The architect and contractor shall be responsible for all dimensions.
2. Report all drawing errors, omissions and discrepancies to the architect/designer.

KASIA WHITFIELD DESIGN

KASIAWHITFIELD@GMAIL.COM

21 YTTTELTON CLOSE

LONDON NW3 3SR

TITLE PROPOSED ROOF PLAN

DATE	SCALE	STATUS
2021.01.26	1:50@A3	PROPOSED
PROJECT NO.	DRAWING NO.	REVISION
LC2/FF	PP2	

2 YTTTELTON CLOSE

0m

5m

