




REVISIONS
REV DATE REVISION NOTES:

KEY

KASIA WHITEFIELD DESIGN			
KASIA WHITEFIELD@GMAIL.COM			
T. 07850506383			
JOB 21 YTTTELTON CLOSE			
LONDON NW3 3SR			
TITLE PROPOSED FIRST FLOOR PLAN			
DATE	SCALE	STATUS	
2021.02.02	1:50@A3	PROPOSED	
PROJECT NO	DRAWING NO	REVISION	
LC2/FF	PP1	C	

NOTES
1. Do not scale from this drawing for clarity. All dimensions and floor levels to be responsible.
2. Report all drawing errors, omissions and discrepancies to the architect.

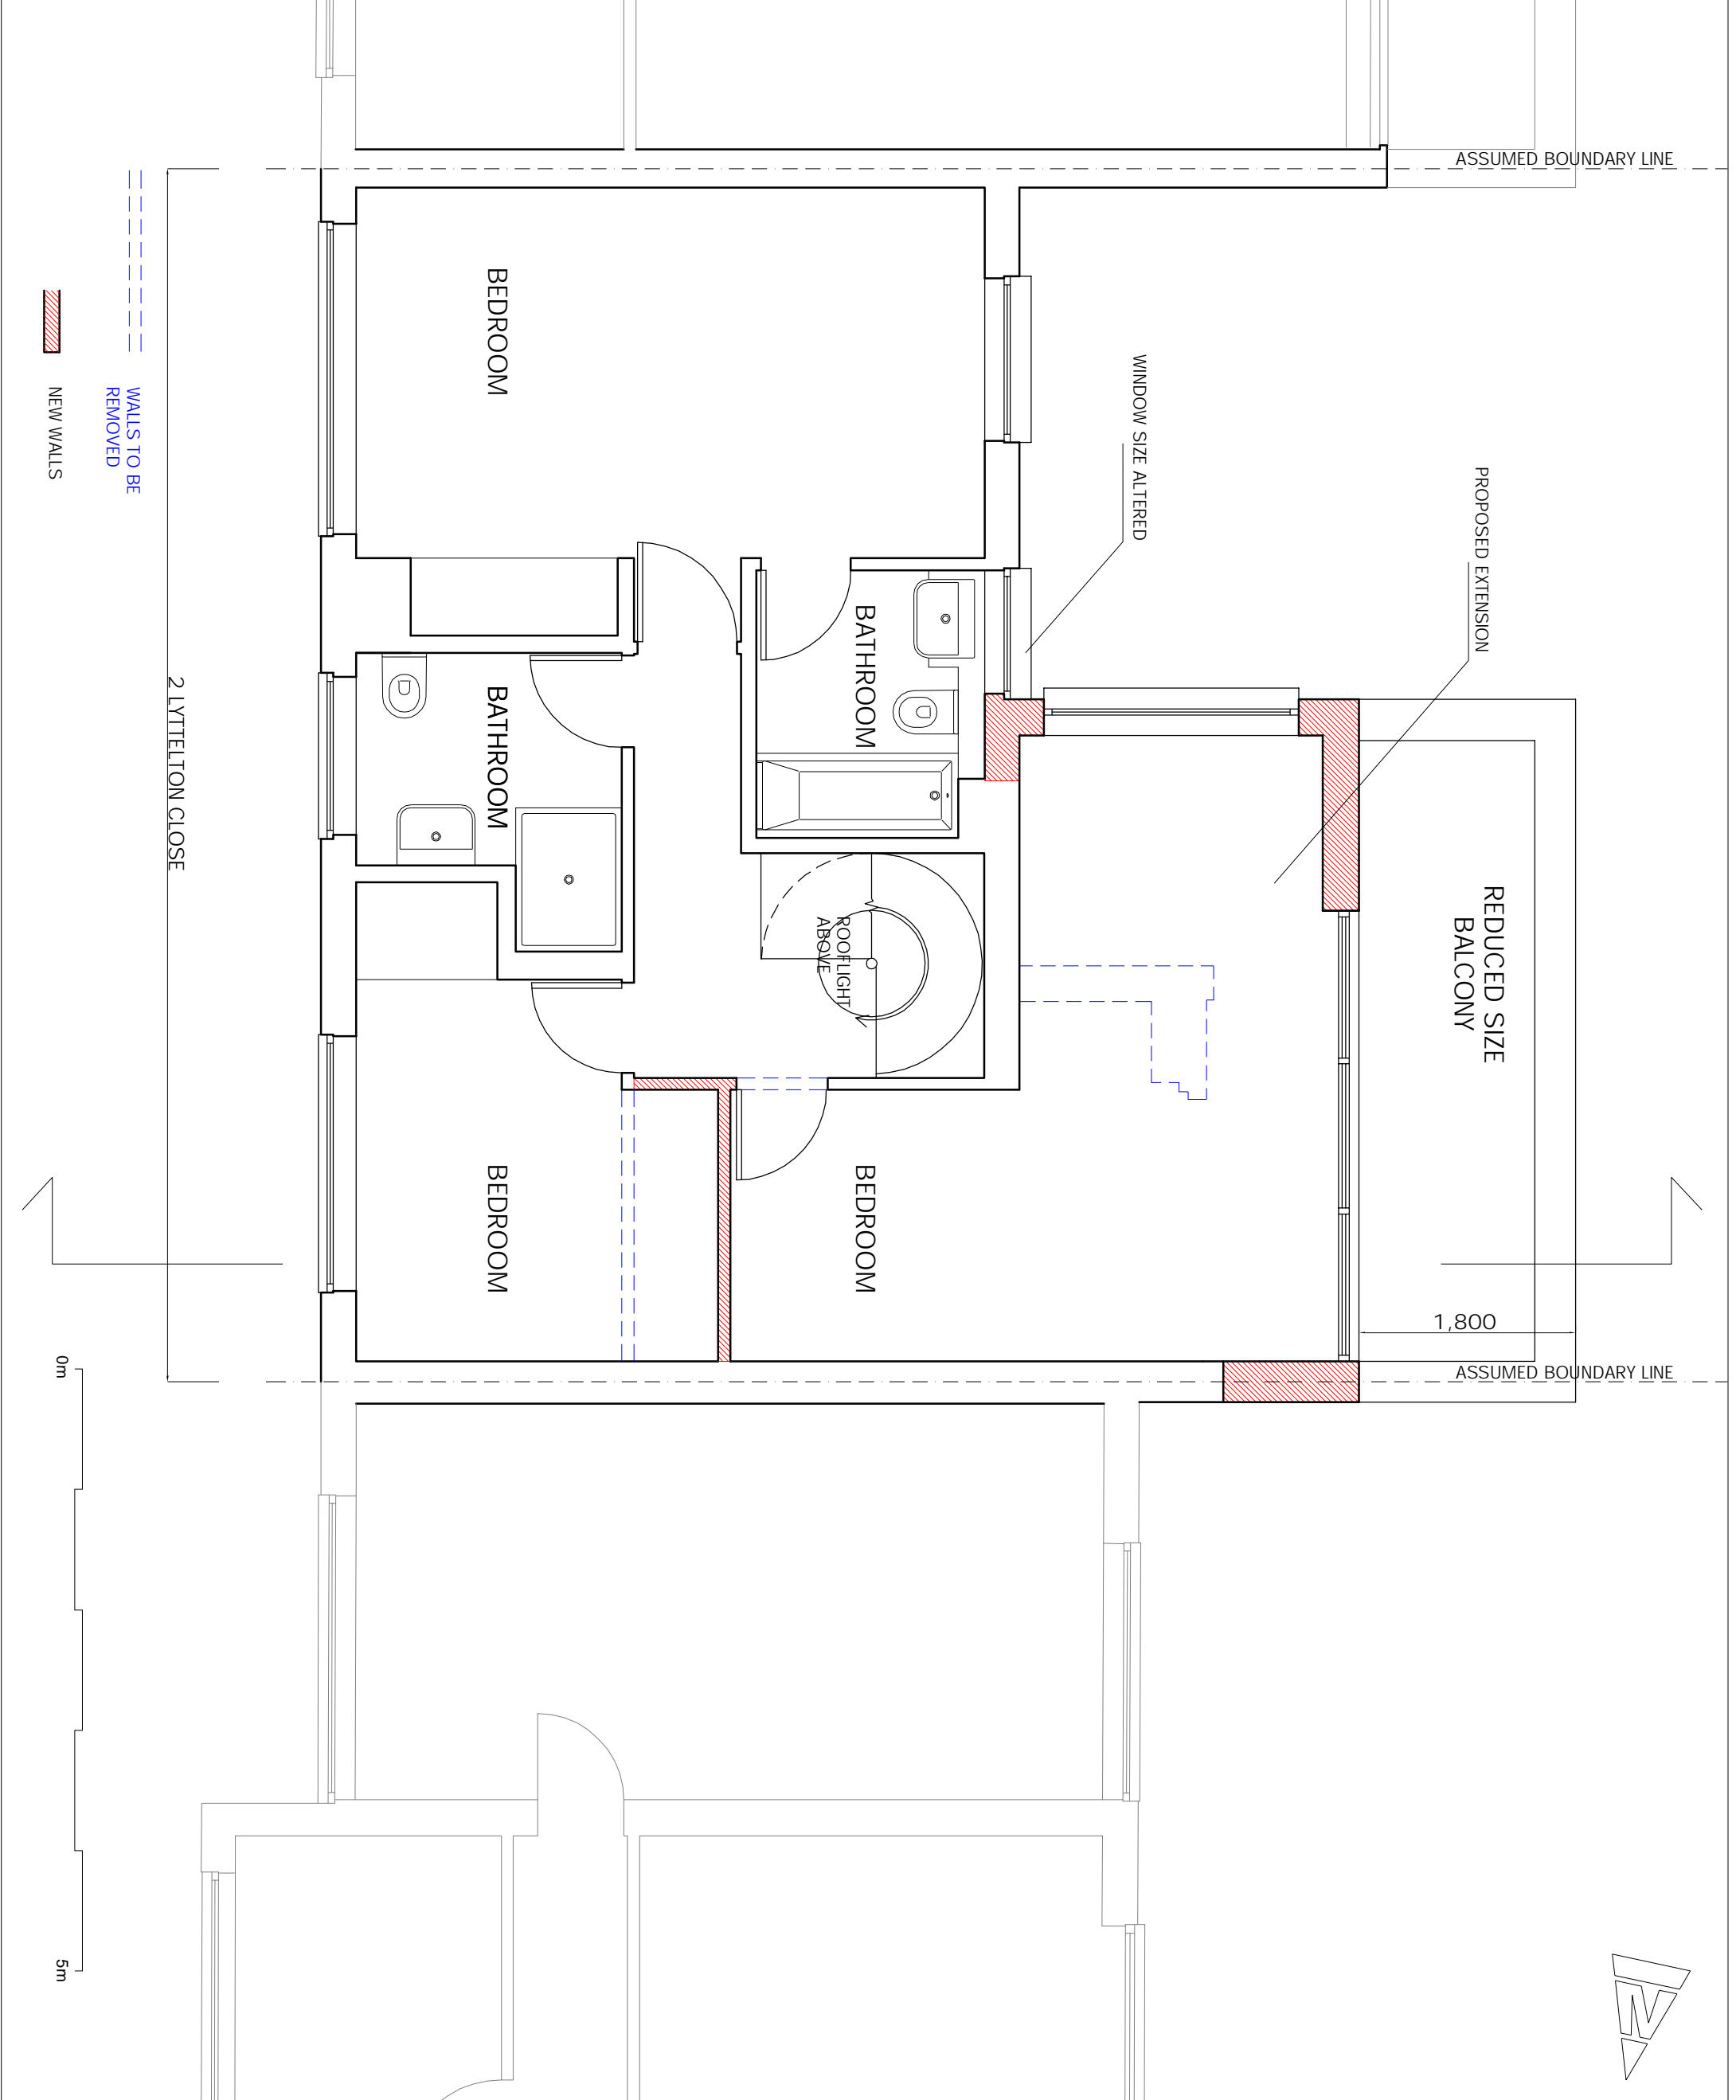

WALLS TO BE REMOVED
NEW WALLS

21 YTTTELTON CLOSE

0m

5m

ASSUMED BOUNDARY LINE

ASSUMED BOUNDARY LINE

1,800

PROPOSED EXTENSION

WINDOW SIZE ALTERED

REDUCED SIZE BALCONY

ROOF LIGHT ABOVE

BEDROOM

BATHROOM

BATHROOM

BEDROOM

BEDROOM