



Note matching Cast iron hopper head for this location.

New downpipe and hopper to match adjacent

New cast iron air grille to existing hole J & JW Longbottom 152x229 schoolboard

Existing downpipe and hopper


#### NOTES

This drawing was prepared for the purposes indicated below and is to be read as preliminary unless otherwise stated.

**Copyright:**  
This drawing is copyright of Upchurch Architects Limited, Chartered Architects, trading as Upchurch Associates (UA) and is issued on the terms that it will not be reproduced or copied in whole or any part nor will any information be furnished from it without the authority their consent. UA accepts no liability for the unauthorised use of drawings and should be notified of drawings developed from this source.

**Scaling:**  
This drawing is representative of the building or site and the intended works. Contractors should refer to the figured dimensions and should not scale off any part of printed or electronically issued versions of this drawing. Contractors should carry out site surveys to confirm dimensions and details of existing structure required for the setting out of their works prior to making shop drawings or otherwise setting-out the works.


**Electronic issue:**  
UA accepts no responsibility for omissions from or discrepancies in appearance of the drawings arising from transfer in electronic format. Contractors must refer to the printed issue of this drawing for verification of the Architects intentions and ensure that all information contained for use is current and should not rely on printed scales if the drawing has been issued in PDF format.

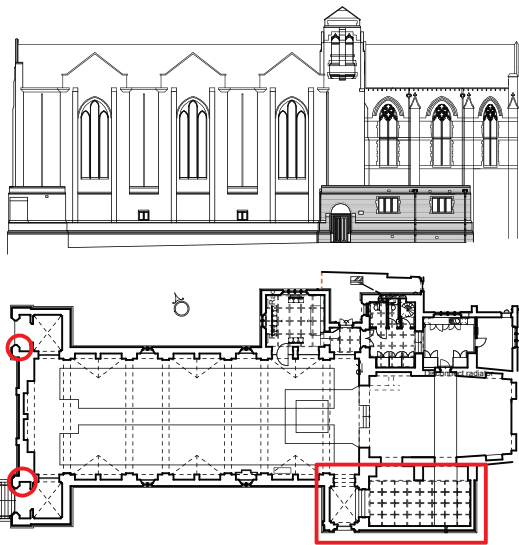

#### SOUTH ELEVATION



#### CHAPEL ROOF PLAN

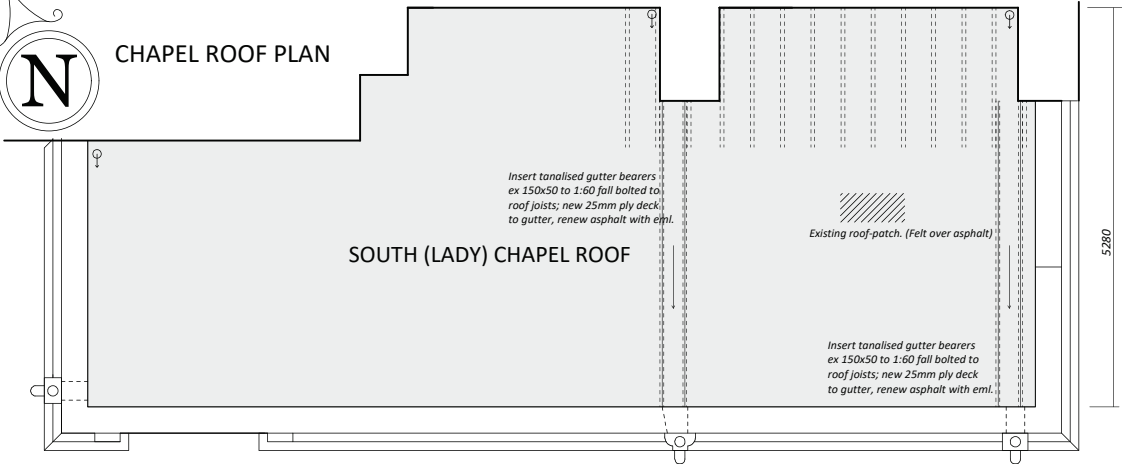

#### SOUTH (LADY) CHAPEL ROOF

Insert tanalised gutter bearers ex 150x30 to 1:60 fall bolted to roof joists; new 25mm ply deck to gutter; renew asphalt with eml.

Existing roof-patch. (Felt over asphalt)

Insert tanalised gutter bearers ex 150x30 to 1:60 fall bolted to roof joists; new 25mm ply deck to gutter; renew asphalt with eml.



1:100 @ A1

Purpose of issue

Project : St Benet's Church

Drawing Title: South Elevation: Proposed Repairs

Drawing No: 2934/05

Revision:

Scale: 1:100 at A1 Date: January 2021

UPCHURCH ASSOCIATES

Paul Jackson CA RIBA AABC IHBC  
58 The Drive  
High Barnet  
Herts, EN5 4JQ

www.upchurch-architects.com