






KEY:
Existing structure

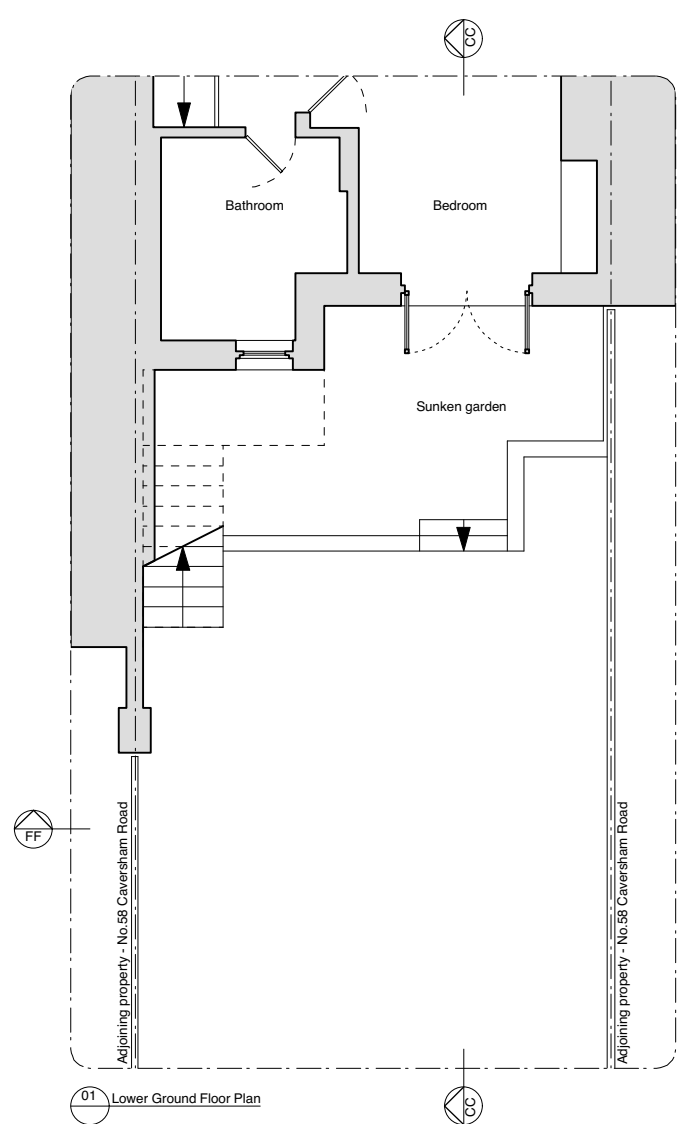

01 Lower Ground Floor Plan

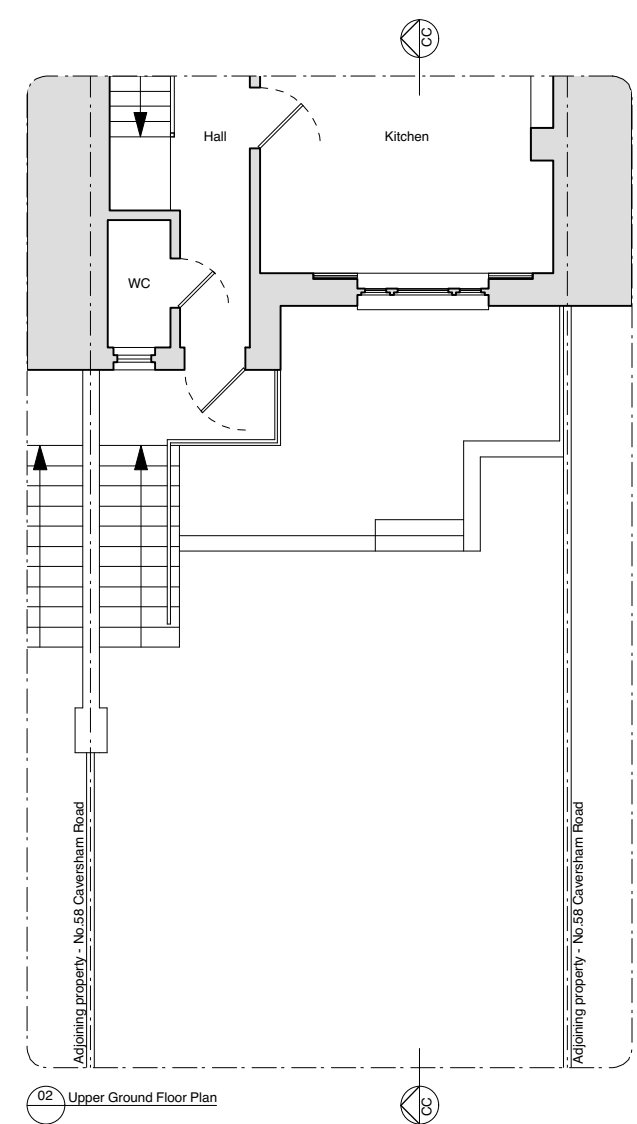

02 Upper Ground Floor Plan

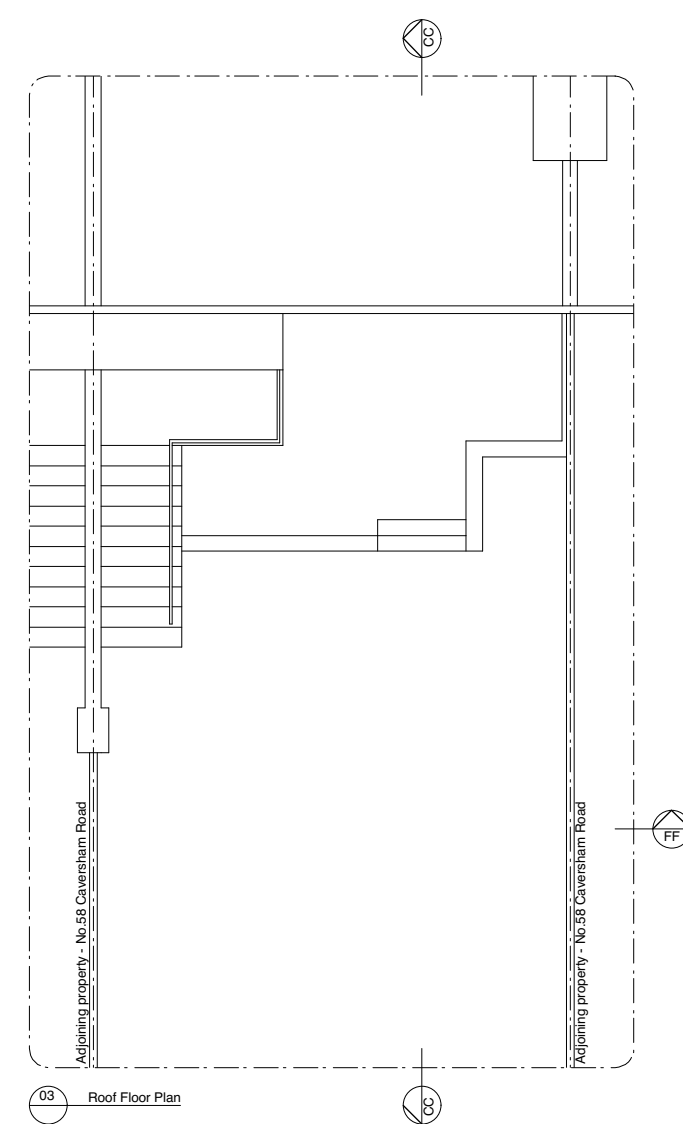

03 Roof Floor Plan

		Issued for Planning	SS/TB
Rev	Issued	Status & Description	Drawn / Checked
-	-		

Notes:
All dimensions to be checked on site prior to construction or fabrication of any element. Any discrepancies between figure dimensions reported to Architect for clarification prior to commencing work.
This drawing is to be read in conjunction with all consultants information.
Elements of services are indicated for coordination purposes. For full services layouts refer to Services Engineer's drawings and specification.
Elements of structure are indicated for coordination purposes. For full structural layouts refer to Structural Engineer's drawings and specification.
(C) Trevor Brown Architect Ltd. All rights described in chapter IV of the Copyright Designs and Patents Act 1988 have been asserted.




Job
Caversham Road
Status
Planning
Drawing title
Existing Plans

Scale
1:100@A3

Drawing number Revision
134_0100 -

KEY:
Existing structure

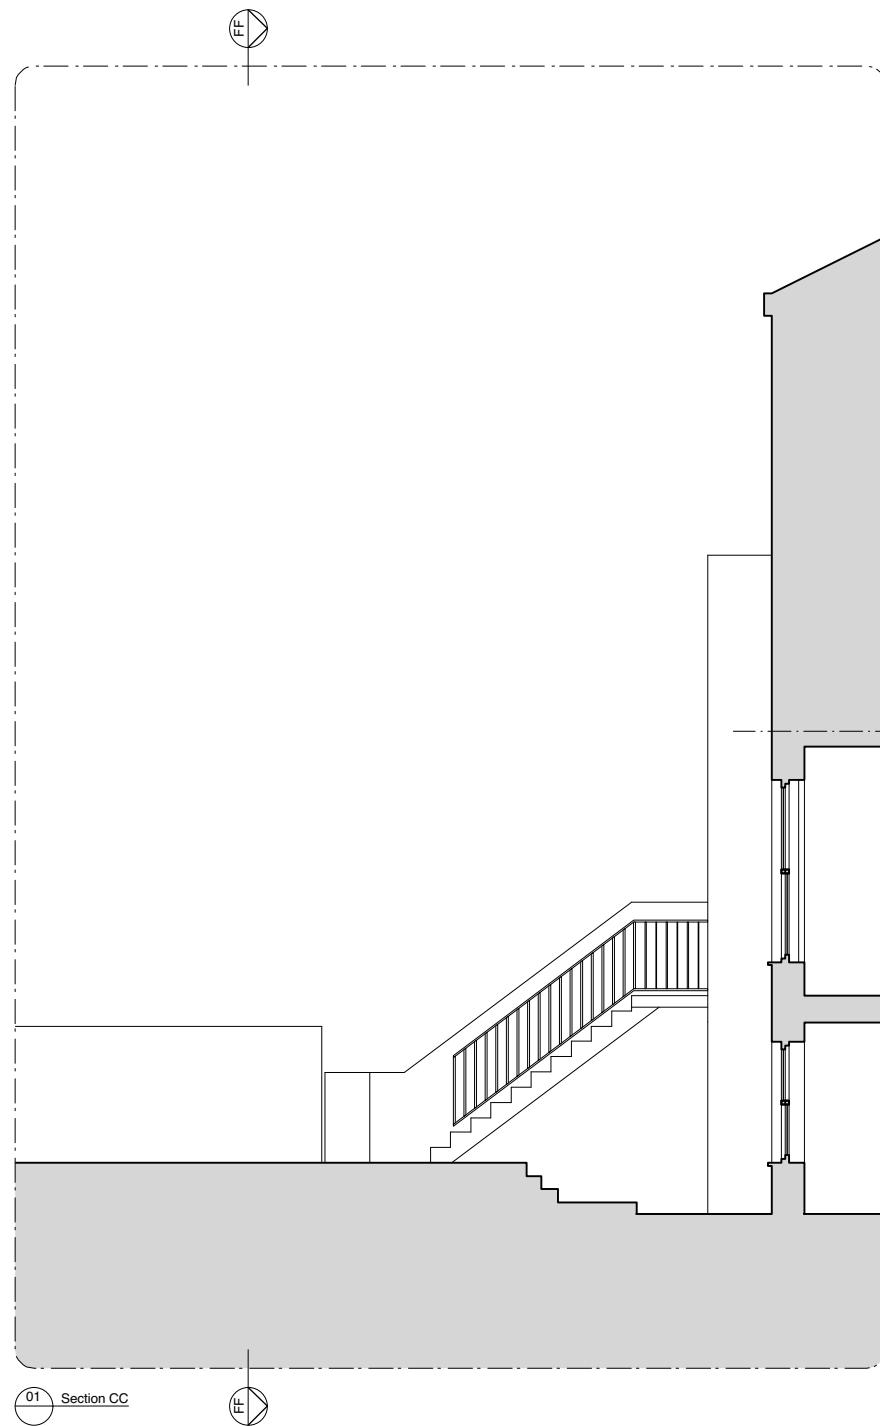

01 Section CC



02 Section FF

Rev	Issued	Status & Description	SS/TB Drawn / Checked
-	-	Issued for Planning	

Notes:
All dimensions to be checked on site prior to construction or fabrication of any element. Any discrepancies between figure dimensions reported to Architect for clarification prior to commencing work.
This drawing is to be read in conjunction with all consultants information.
Elements of services are indicated for coordination purposes. For full services layouts refer to Services Engineer's drawings and specification.
Elements of structure are indicated for coordination purposes. For full structural layouts refer to Structural Engineer's drawings and specification.
(C) Trevor Brown Architect Ltd. All rights described in chapter IV of the Copyright Designs and Patents Act 1988 have been asserted.



Job
Caversham Road
Status
Planning
Drawing title
Existing Sections CC & FF
Scale
1:100@A3
Drawing number
045_0201 - Revision