
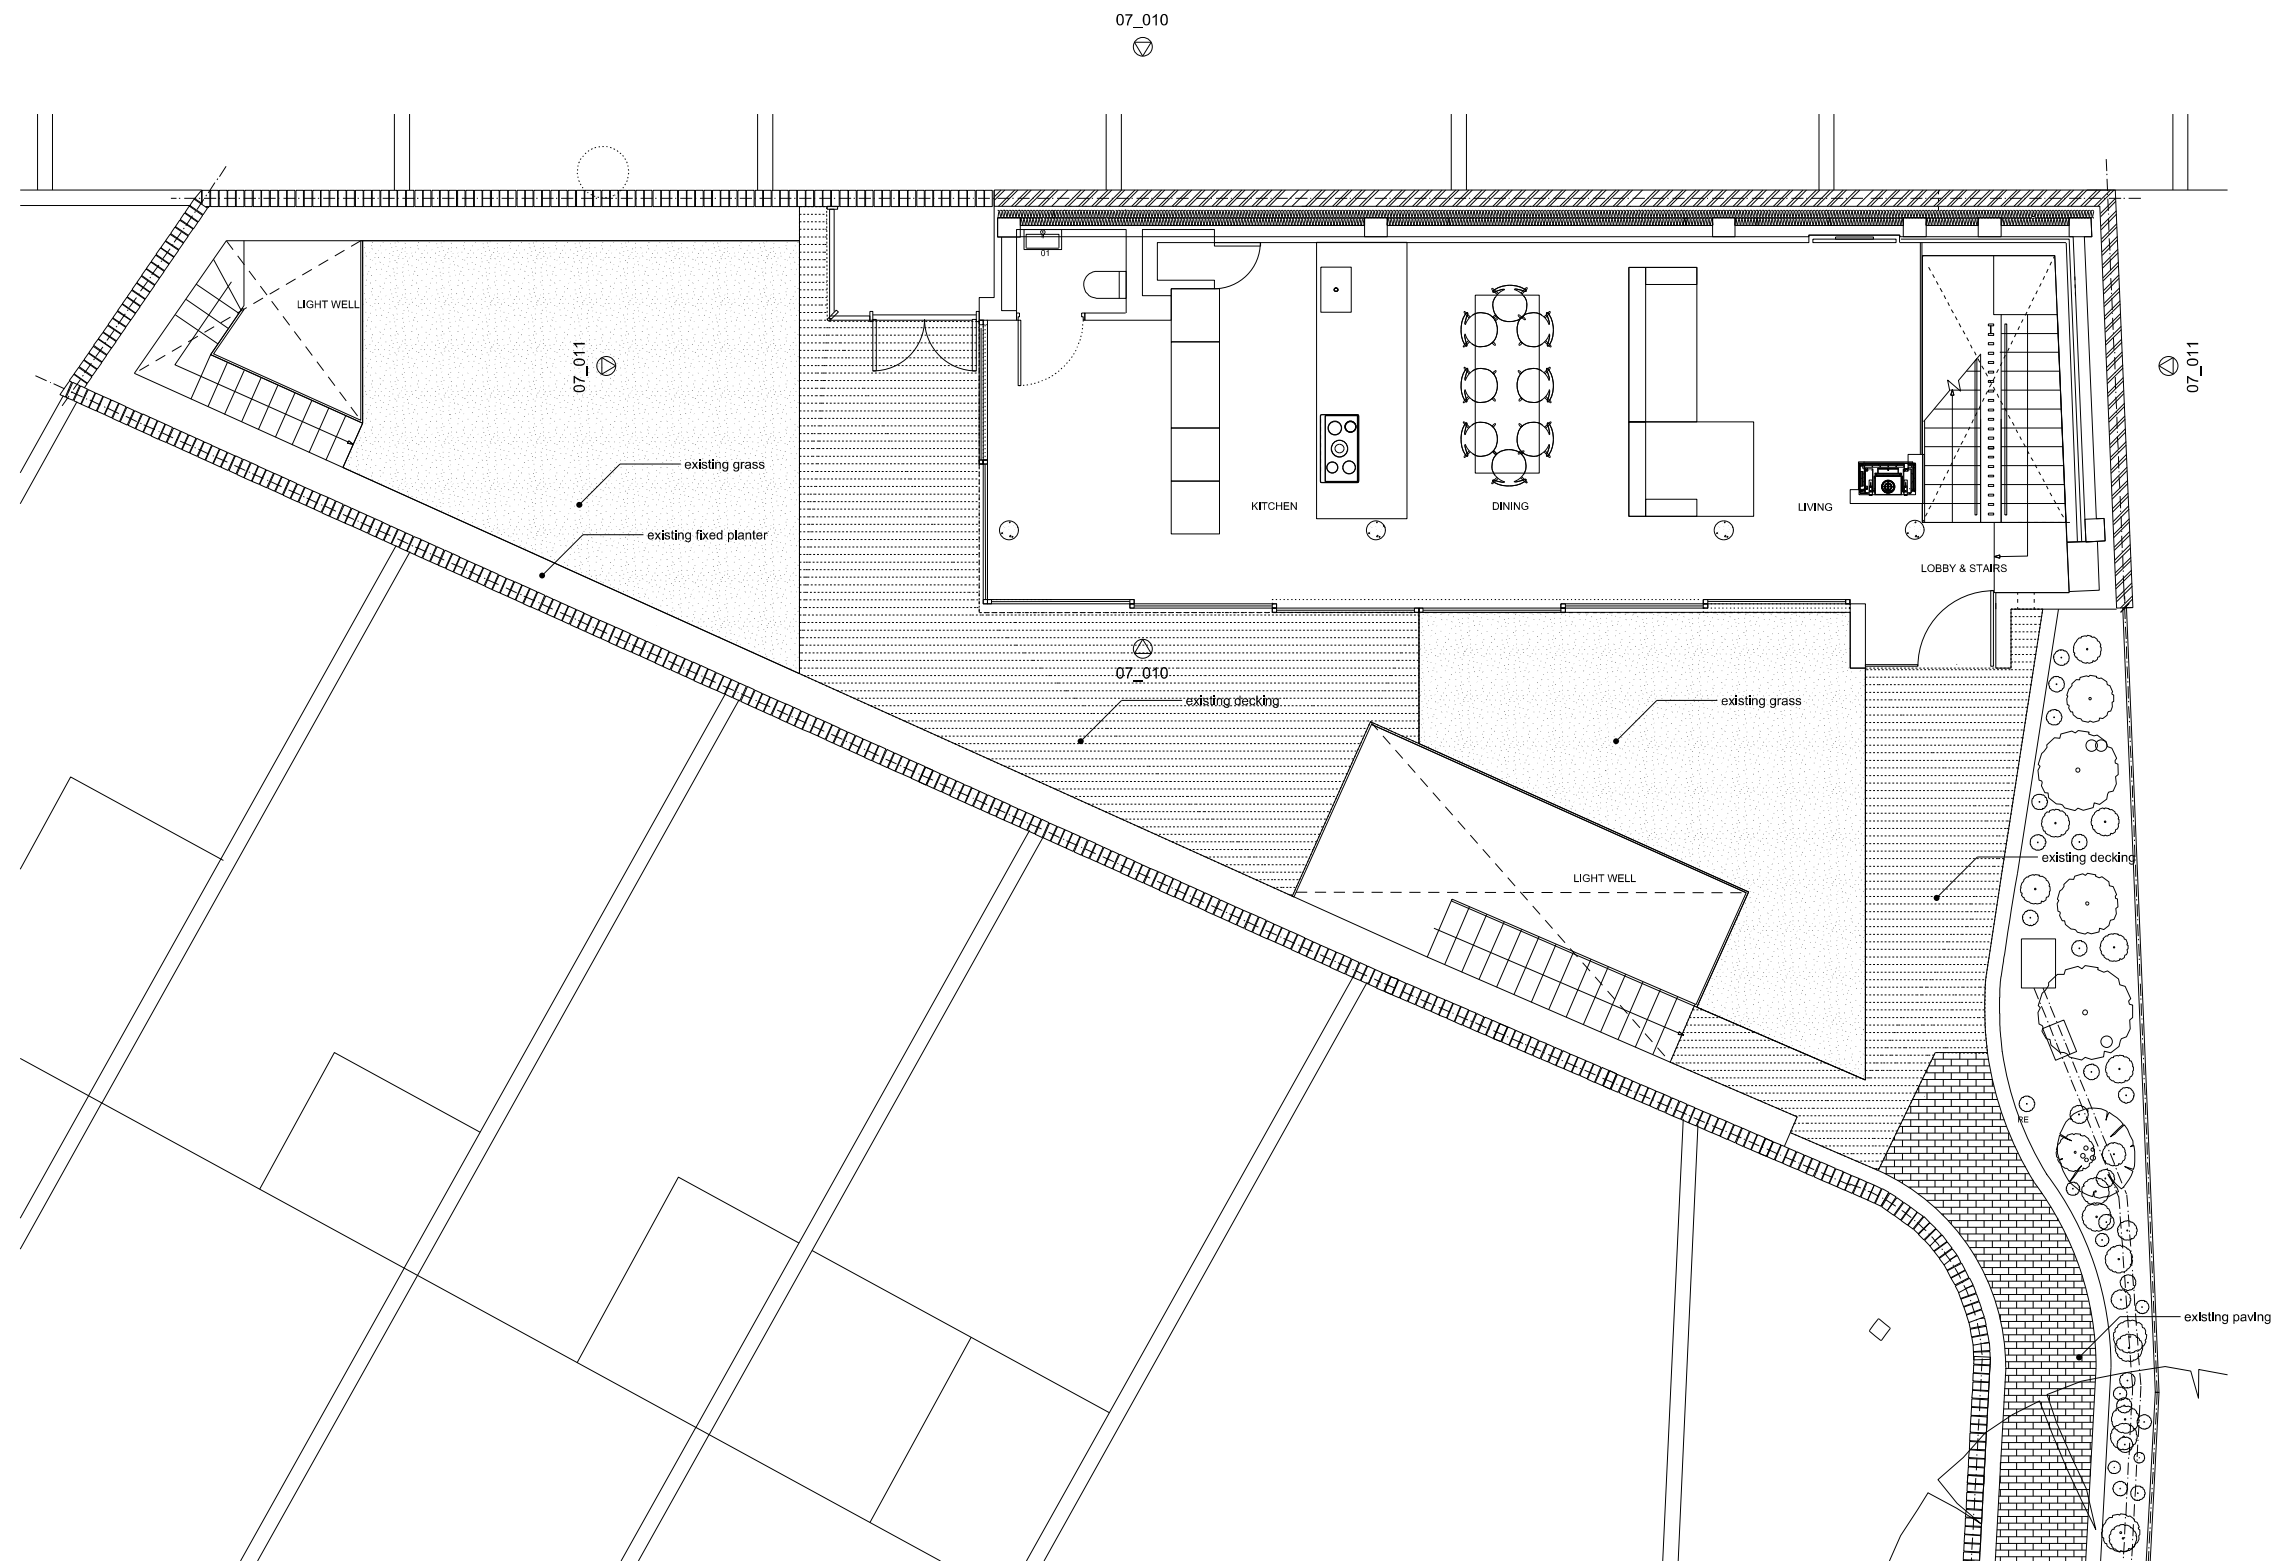


REV	DATE	DESCRIPTION	CKD	REV	DATE	DESCRIPTION	CKD
P1	09.02.2021	ISSUED FOR PLANNING	SK				

© Copyright Milligan Knight Architects Ltd, Registered in England and Wales 9630394, Registered Address: 7 French Row, St Albans, Hertfordshire, AL3 5DU. Do not scale. All dimensions to be checked on site. Original drawing size A3.

 

MILLIGAN KNIGHT ARCHITECTS
7 French Row, St Albans,
Hertfordshire, AL3 5DU
+44 (0) 798 426 4085
+44 (0) 774 203 3110
info@milliganknight.com
MKA JOB Nr: 176-GCC

16a GRAFTON CRESCENT, CAMDEN
PLANNING APPLICATION
EXISTING GROUND FLOOR PLAN
176-GCC_07_002
SCALE: 1:100@A3

P1
Revision