



01 PROPOSED NORTH ELEVATION
SCALE 1:100

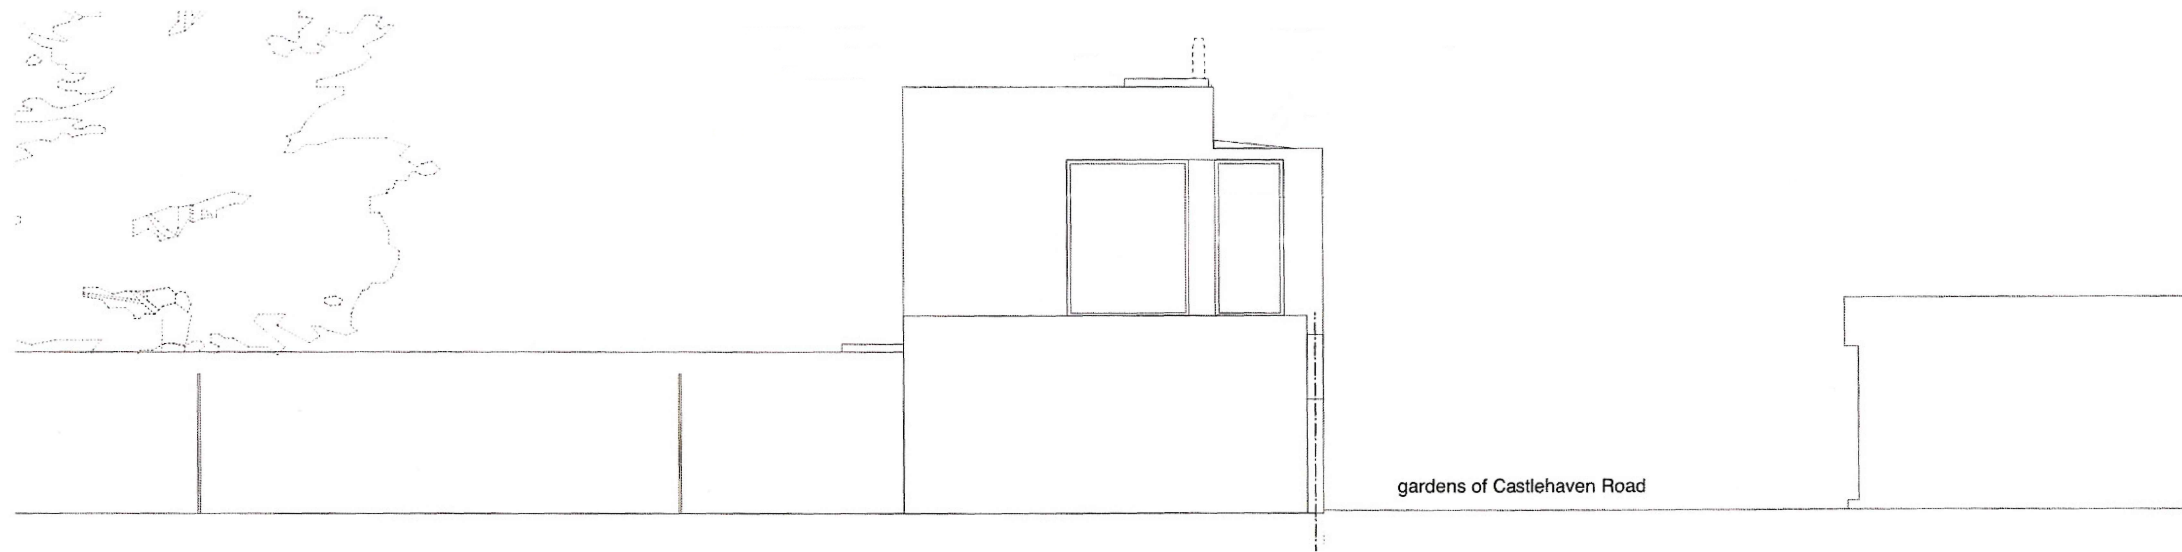

02 PROPOSED SOUTH ELEVATION
SCALE 1:100

REV	DATE	DESCRIPTION	CKD	REV	DATE	DESCRIPTION	CKD
P1	09.02.2021	ISSUED FOR PLANNING	SK				

 

MILLIGAN KNIGHT ARCHITECTS
7 French Row, St Albans,
Hertfordshire, AL3 5DU
+44 (0) 798 426 4085
+44 (0) 774 203 3110
info@milliganknight.com
MKA JOB Nr: 176-GCC

16a GRAFTON CRESCENT, CAMDEN
PLANNING APPLICATION
EXISTING ELEVATIONS
176-GCC_07_011
SCALE: 1:100@A3