



01 WEST ELEVATION
SCALE 1:100

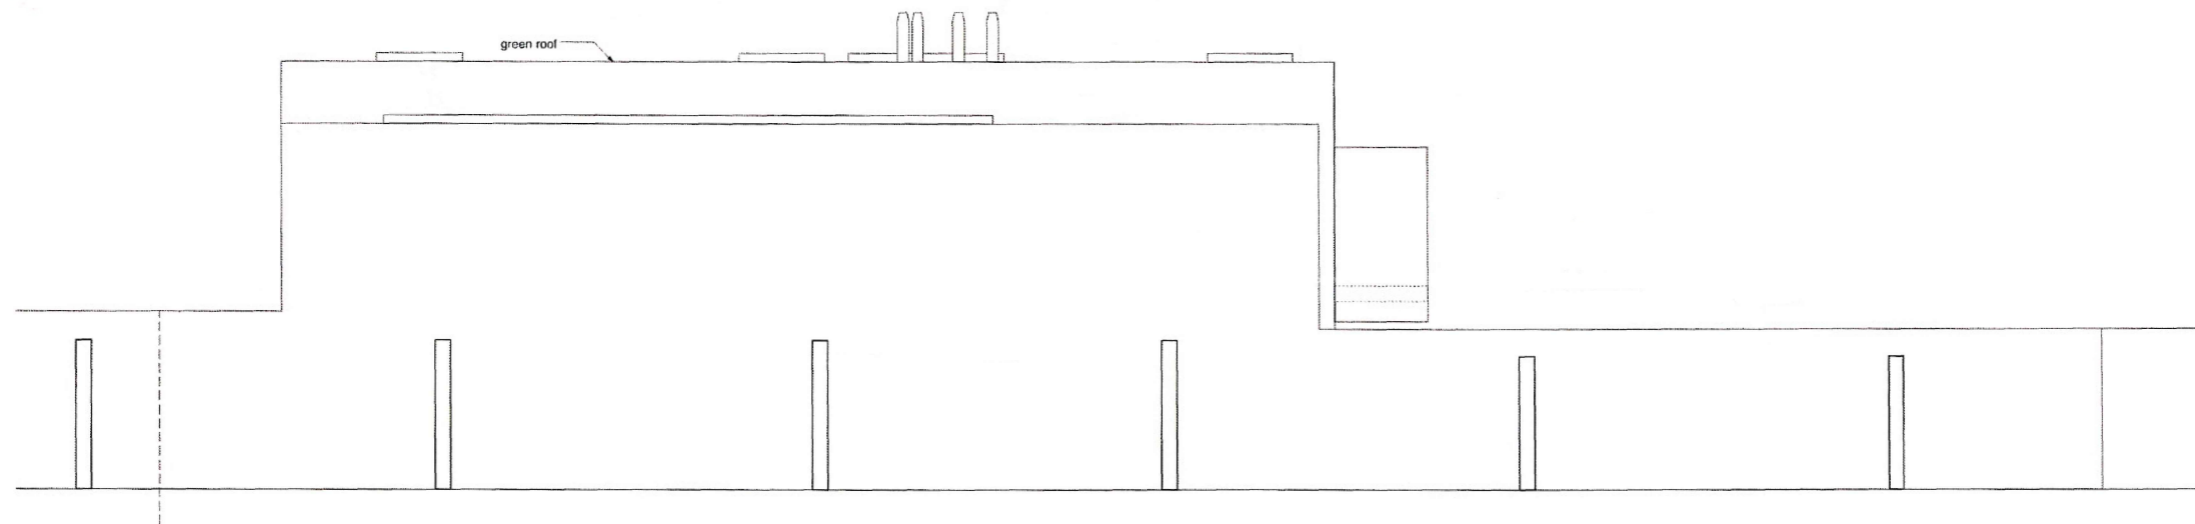

02 EAST ELEVATION
SCALE 1:100

REV	DATE	DESCRIPTION	CKD	REV	DATE	DESCRIPTION	CKD
P1	09.02.2021	ISSUED FOR PLANNING	SK				

 

MILLIGAN KNIGHT ARCHITECTS
 7 French Row, St Albans,
 Hertfordshire, AL3 5DU
 +44 (0) 798 426 4085
 +44 (0) 774 203 3110
 info@milliganknight.com
 MKA JOB Nr: 176-GCC

16a GRAFTON CRESCENT, CAMDEN
 PLANNING APPLICATION
 PROPOSED ELEVATIONS
 176-GCC_07_020
 SCALE: 1:100@A3

P1
Revision