




Tree Protection Plan (showing previous site investigation locations)

Theoretical Radial Tree Protection Area Shown in Pink
Site Specific Adjusted Root Protection Areas shown in Orange
 Dwg No: WCEL/PEW/TPP1/REV1 Date: 09/02/2021 Annotated by: Philip Wood
 Indicative Plan: Do Not Scale Check all measurements against those in approved AIA in schedule B
 Locations of tree protection to be marked out and approved on site at pre-commencement meeting, prior to any soft strip and demolition works

Notes
 © Coppin Dockray Architecture & Design
 Do not scale from this drawing use figured dimensions only
 All dimensions are to be checked on site by the Contractor and such dimensions are to be their responsibility
 This drawing should not be used to calculate areas for the purposes of valuation
 Report any discrepancies, drawing errors and omissions to the Architect immediately
 All structural elements are to be designed by the Structural Engineer
 All work must comply with relevant British Standards and Building Regulations requirements

T? Tree Number
 ● BS5837 Category A Tree
 ● BS5837 Category B Tree
 ● BS5837 Category C Tree
 ● BS5837 Category U Tree
 □ Tree Protection Fence/Barrier
 ■ Tree Root Ground Protection
 ■ Precautionary Dig Location

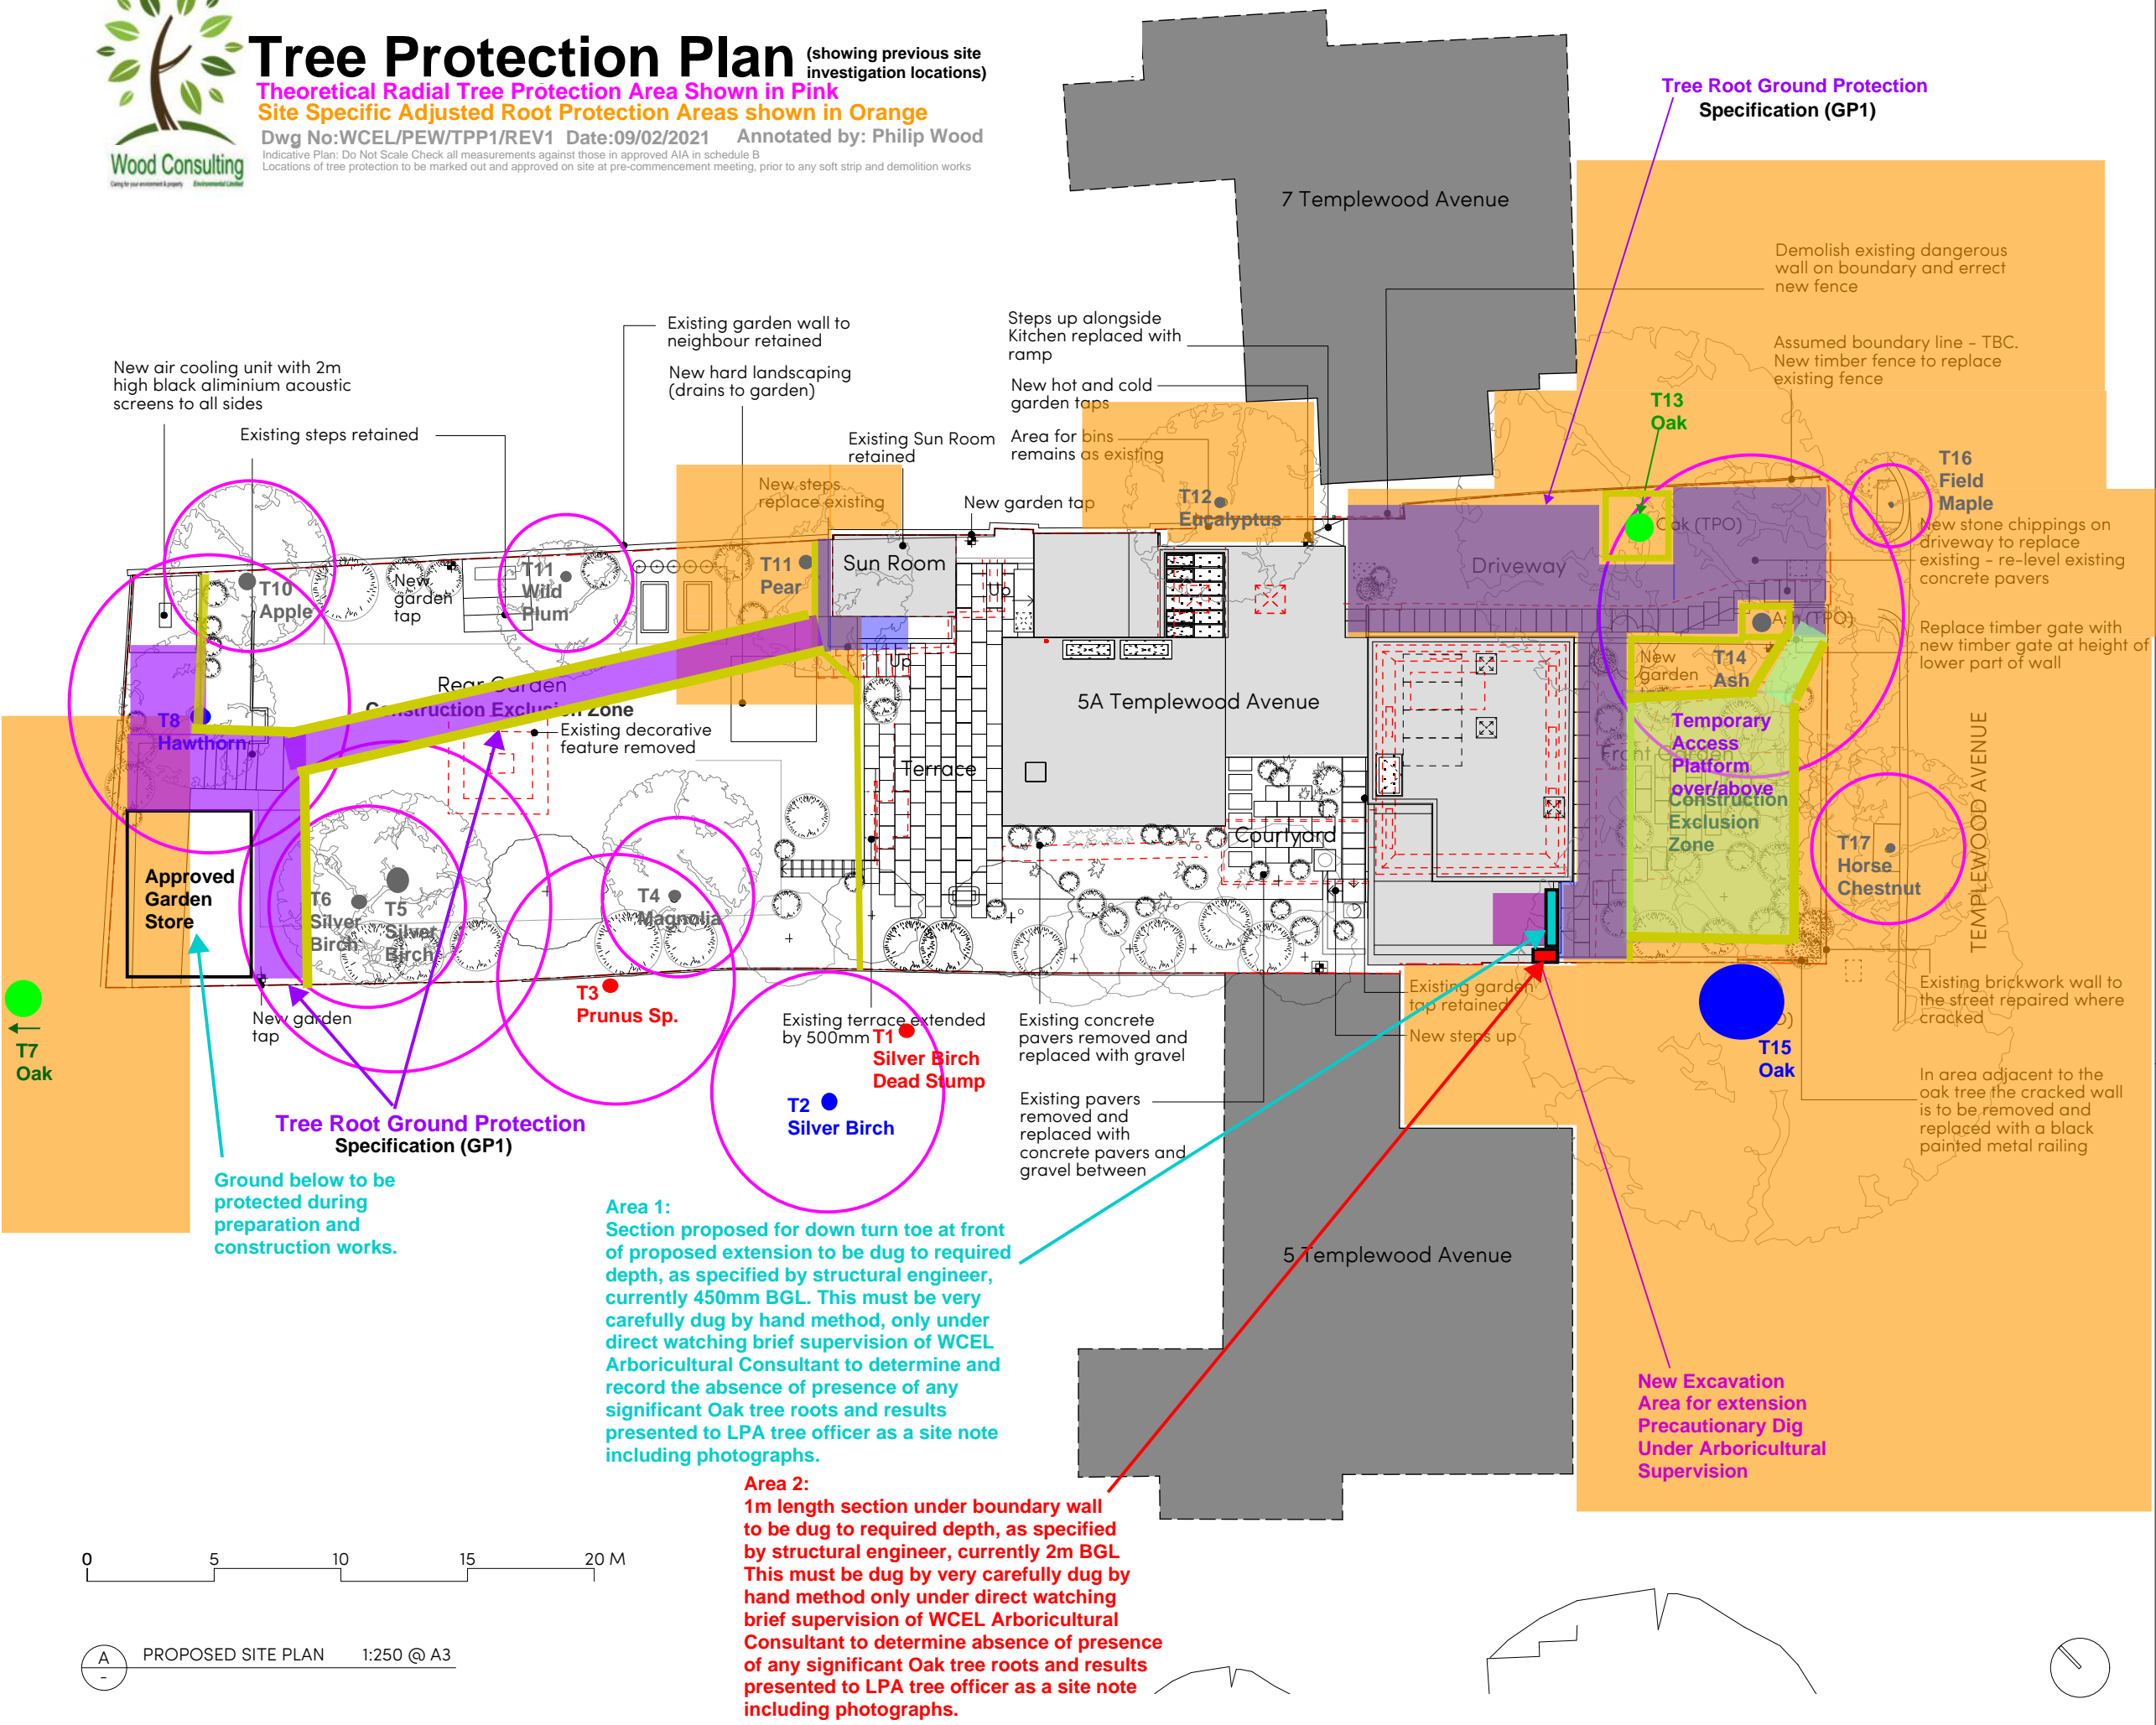

--- Site Boundary
 --- Demolitions

Revisions	
A	03/02/20 Master Bedroom extension stepped back courtyard paving revised and gravel added.

C D
 Coppin Dockray Architecture & Design
 56 Highpoint, North Hill London N6 4AZ
 mail@coppindockray.co.uk
 www.coppindockray.co.uk
 +44 (0)7906 025 428

Project Name
Dannatt House, Templewood Avenue

Client
Ruby and Julian Furman

Scale @ A1	1:250 @ A3	Status	For Planning
Date	23/10/19	Drawn By	BD
Job Number	1803	Checked By	SC

Title	
Proposed Site Plan	
Drawing No.	1803-PL-01
Rev	A

