



TAVISTOCK SQUARE

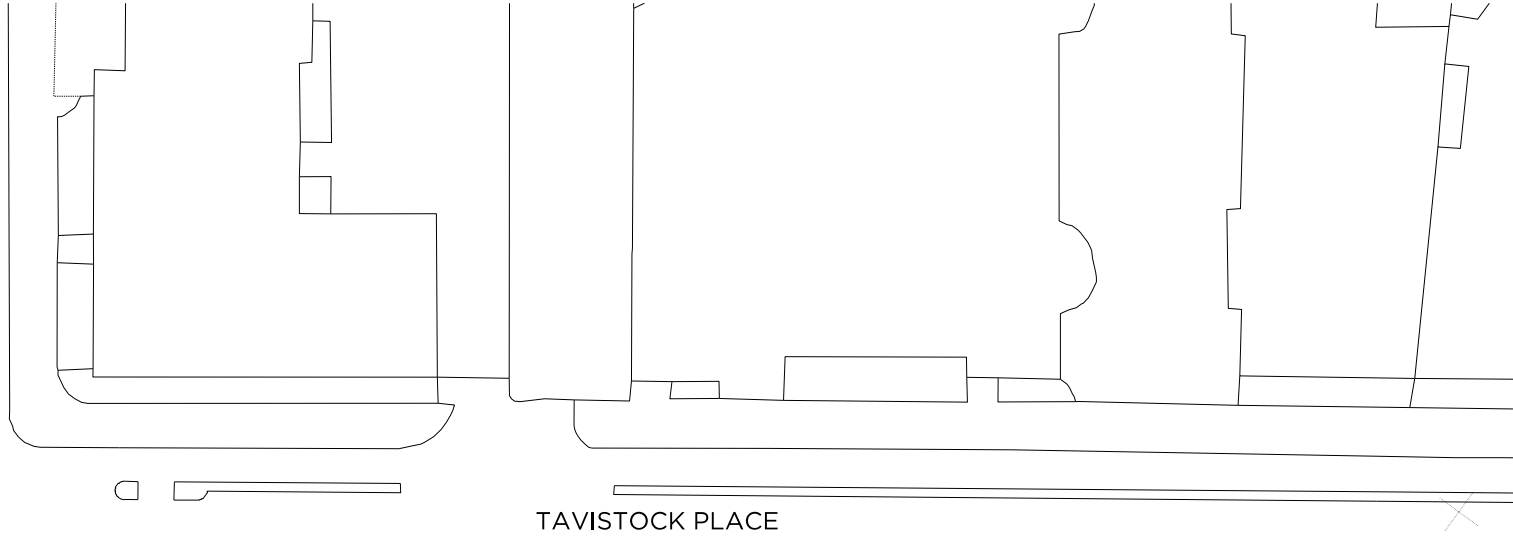

TAVISTOCK PLACE

WOBURN PLACE

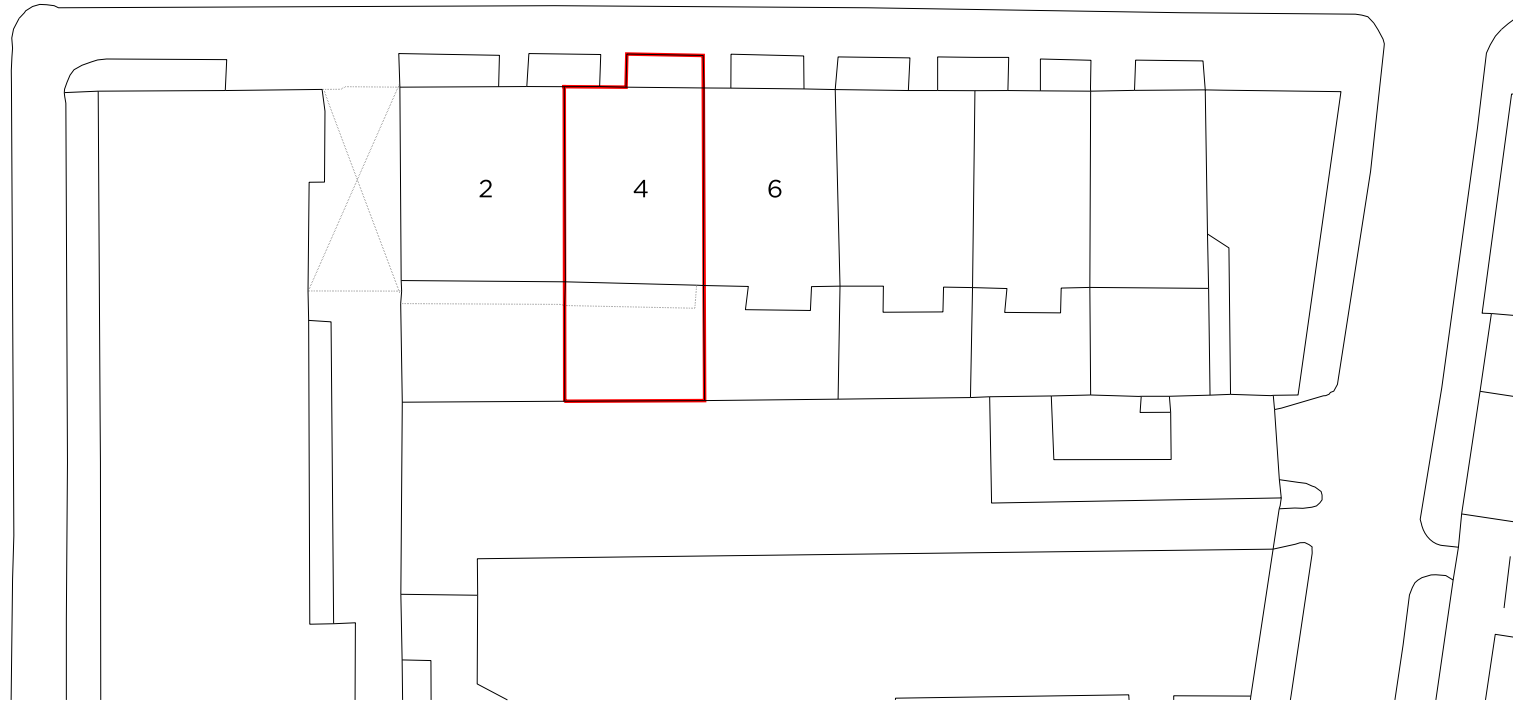

Rev: 27/01/2021 Issued For Planning

PLANNING

Project No.	17016		
Client	Tavis Estates Ltd		
Date	January 2021		
Scale	1:500 @ A4		
Project	4 Tavistock Place, WCHH		
Drawing Title	Site Plan		
Drawing No.	P_00a	Rev.	-
Drawn	RP	Approved	MW
		Signed	



66-68 Margaret Street W1W 8SR T. 020 7580 9336 www.mwa.co.uk

Copyright Marek Wojciechowski Architects. No implied license exists. This drawing should not be used to calculate areas for the purposes of valuation. All dimensions to be checked on site by the contractor and such dimensions to be their responsibility. Do not scale drawings. All work must comply with relevant British Standards and Building Regulations requirements. Drawing errors and omissions to be reported to the architect.

