




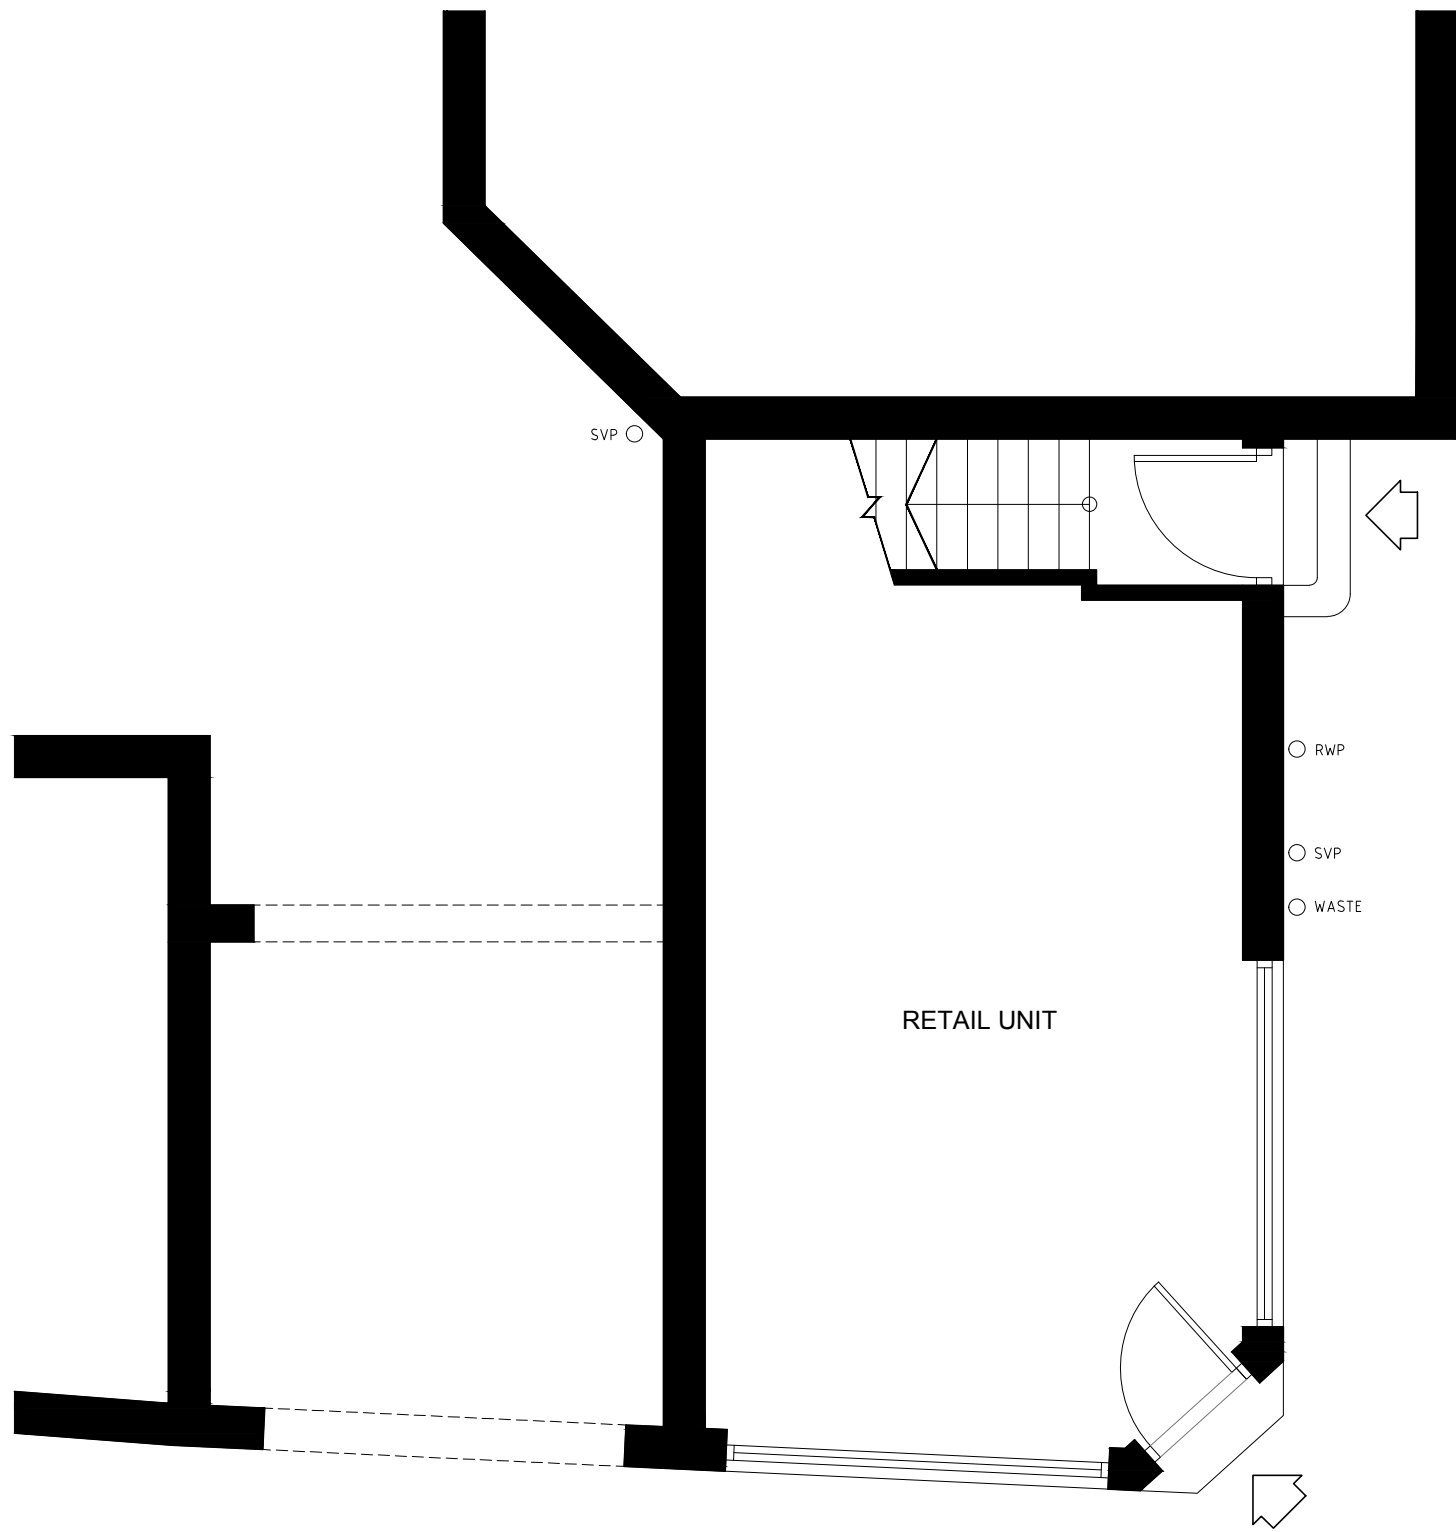


01 GROUND FLOOR PLAN
1:50

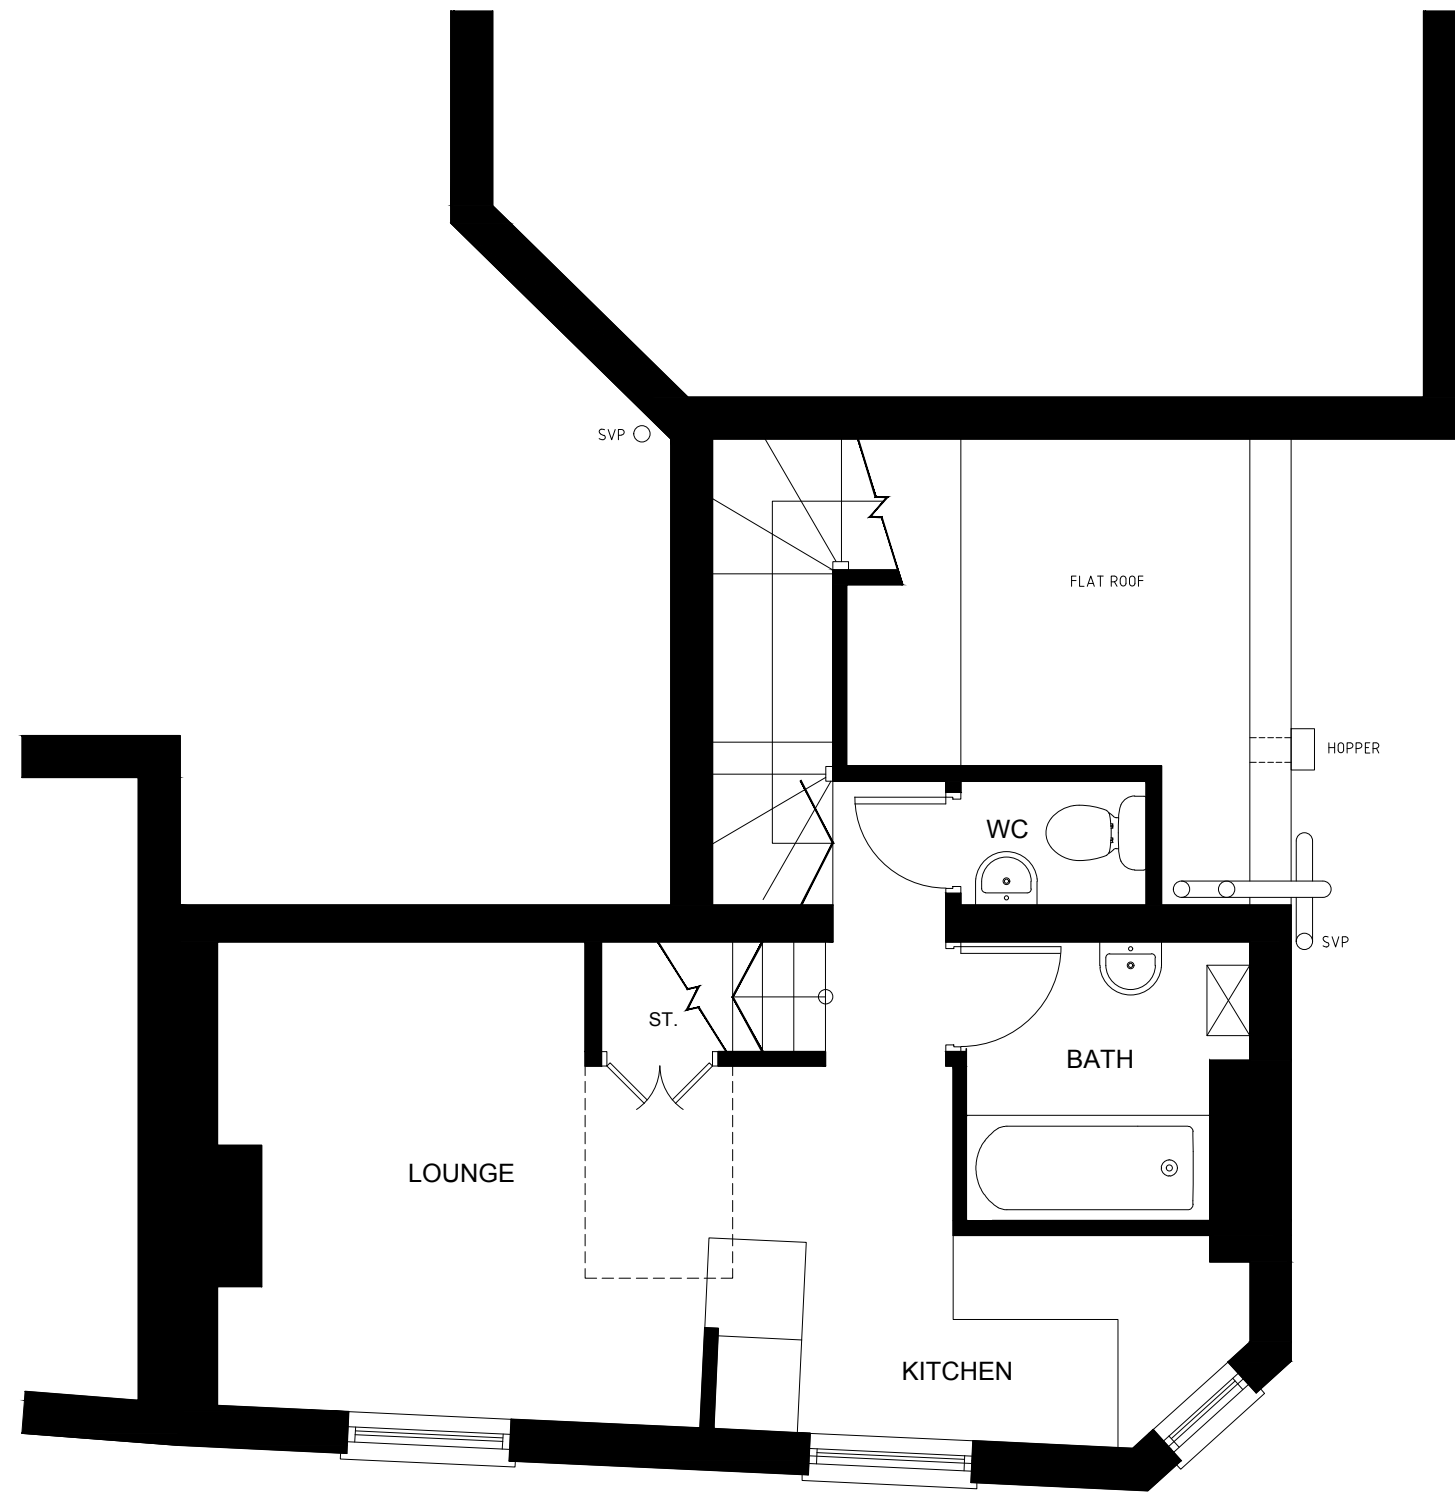

02 FIRST FLOOR PLAN
1:50

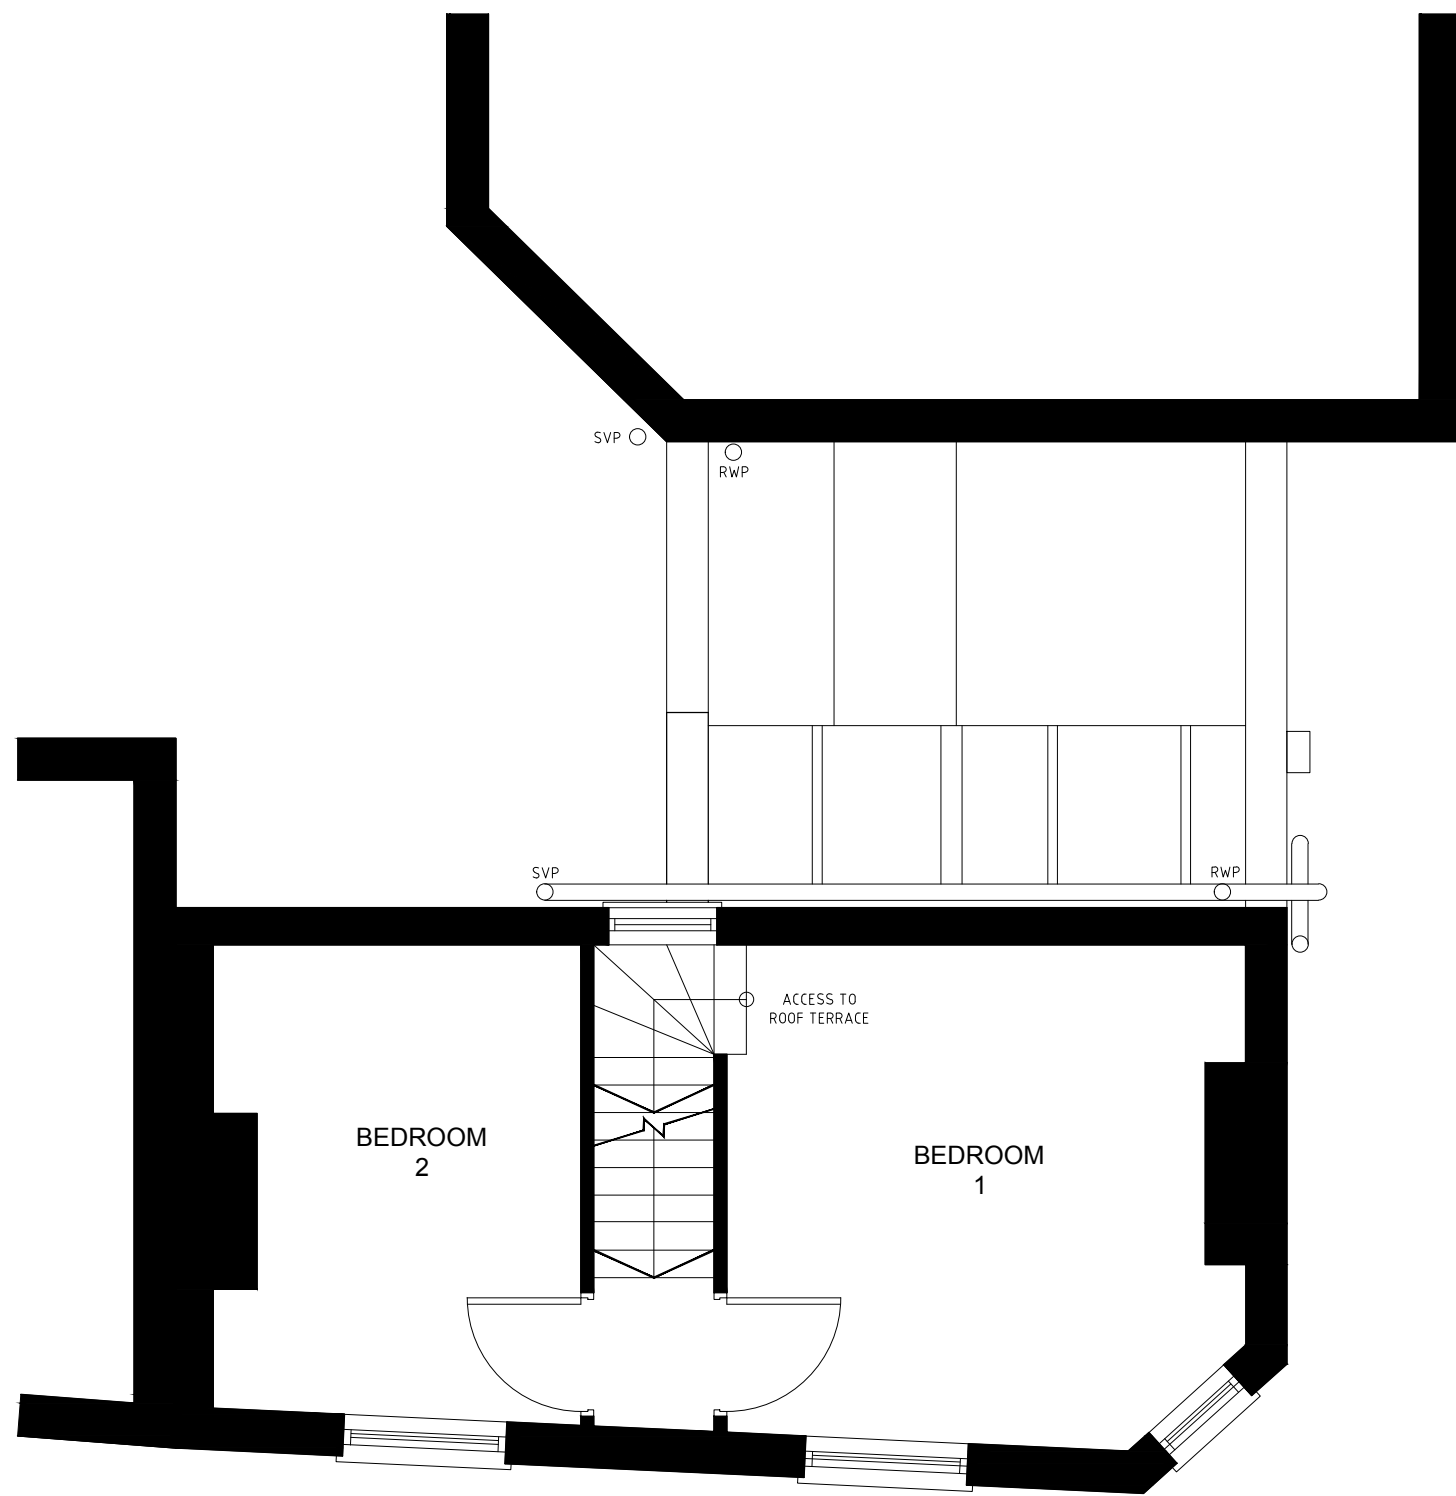

03 SECOND FLOOR PLAN
1:50

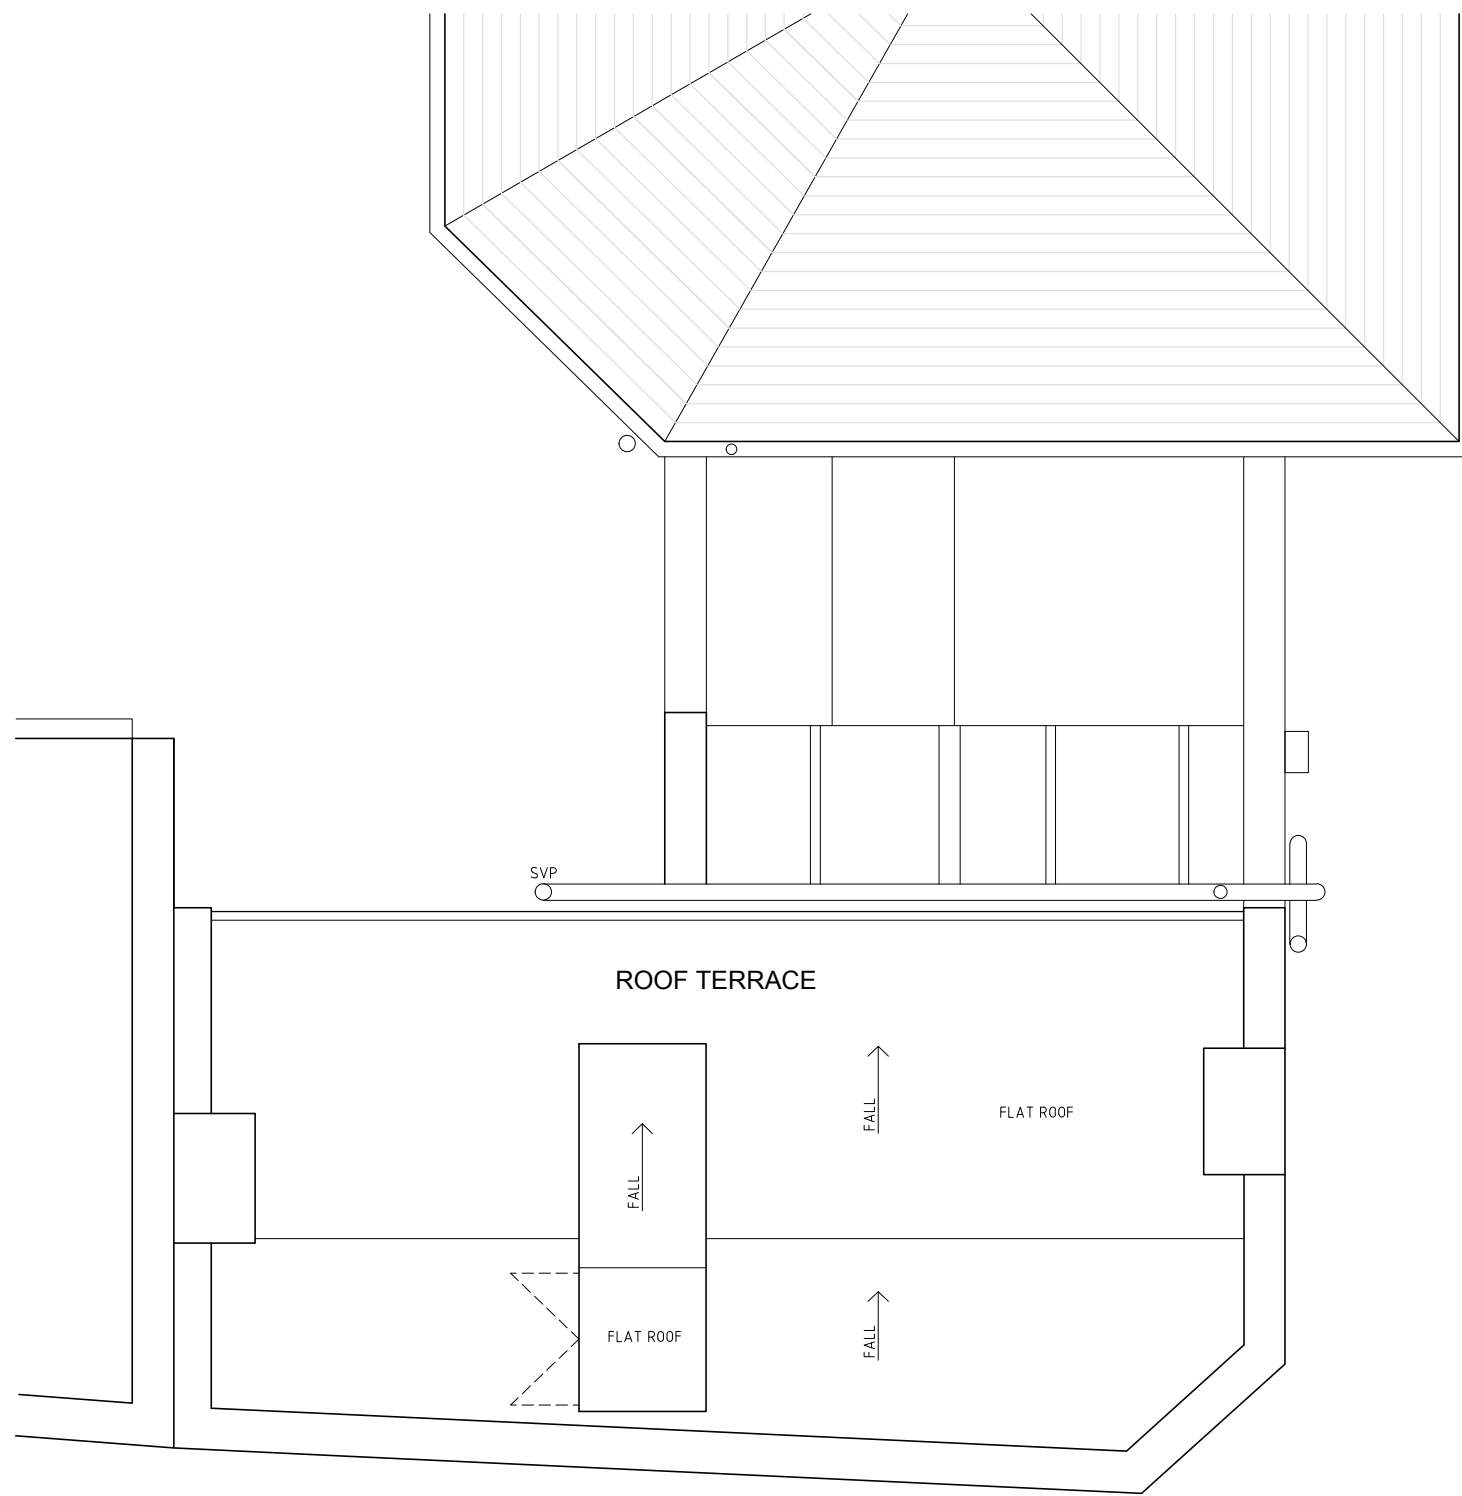

04 ROOF PLAN
1:50

PROJECT ARCHITECT TO BE NOTIFIED OF DISCREPANCIES IN FIGURED DIMENSIONS. CONTRACTOR TO VERIFY ALL DIMENSIONS ON SITE. THIS DRAWING IS COPYRIGHT.

Orientation

Schedule of Area

Key

P01	Minor amendments	02.02.21
P00	Preliminary issue	19.01.21
Rev	Description	Date

Client
-

Project
FLAT A, 10 HEATH STREET, LONDON, NW3 6TE

Drawing Title
FLOOR PLANS AS EXISTING

Project No. 1039	Drawing No. WHB-MA[20]0001	Revision P01
Scale 1:50@A1	Date 19.01.21	Drawn by WHB
Status	PLANNING	

SCALE 1 : 50
SCALE 1 : 1
0m 1m 2m 3m 4m 5m
0m 10mm 20mm 40mm 60mm 80mm 100mm