




Notes :  
This drawing is intended as an initial appraisal of the site only.  
Do not use for the purposes of valuation.  
This drawing has been produced using OS information only. The proposals are subject to further detailed site inspection(s) and are subject to planning.  
All building work must comply with relevant British Standards and Building Regulations. All dimensions to be checked on site prior to the commencement of works and any discrepancies or omissions referred to the Architect / Engineer / Contractor


The ownership of copyright of this drawing remains the property of Studio:08 architecture + planning ltd in accordance with the Copyright Design + Patents Act 1988.

Reproduction of this drawing or its content, wholly or in part by a 3rd party is prohibited without written approval. No implied licence exists.

NB: If a hard copy of this drawing is to be printed or copied at a remote source by a 3rd party it could result in minor distortions in the original scale. It is advised to verify the original scale has been reproduced accurately by checking the visual scales on the drawing.

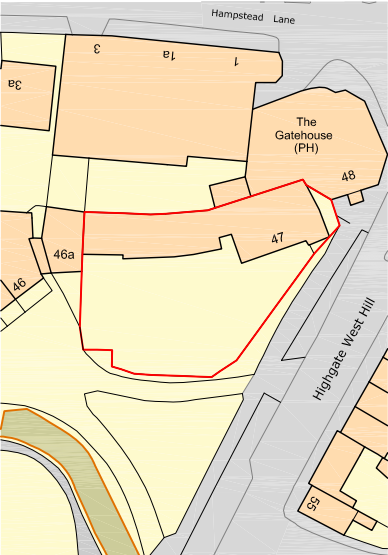

Site Location Plan 1:1250@A3

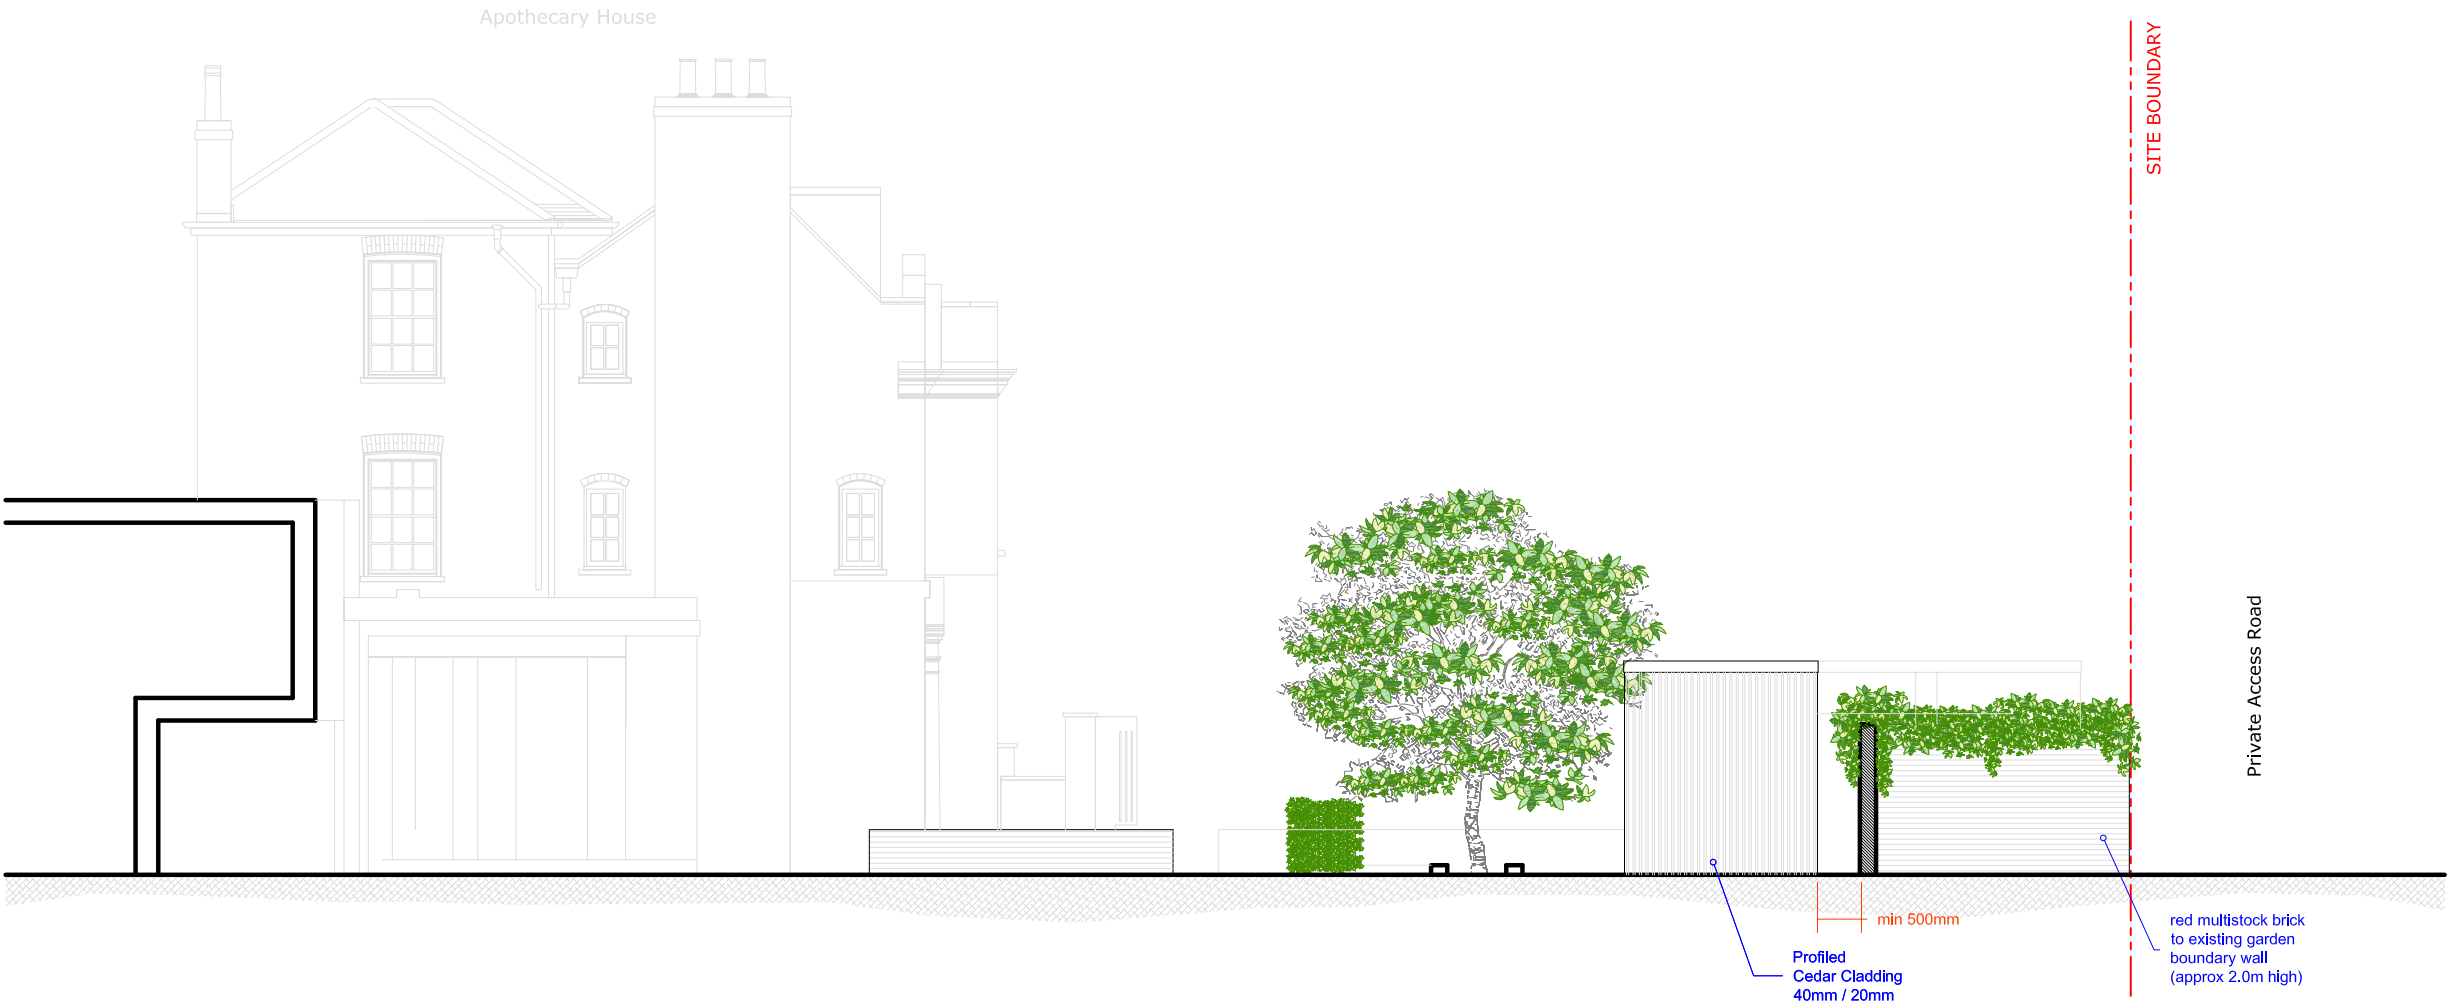


47 Highgate West Hill, London N6 6DB  
PROPOSED  
Elevation CC - through Garden (view East)  
SCALE 1:100 @ A3



Rev	Detail	Date
Drawing No. :	Revision :	
2080.P.04		
Scale :	Date :	
1:100 @ A3	01.02.21	


Project Title:  
47 Highgate West Hill  
London N6 6DB

Drawing Title :  
PROPOSED  
Elevation CC - through Garden (View East)

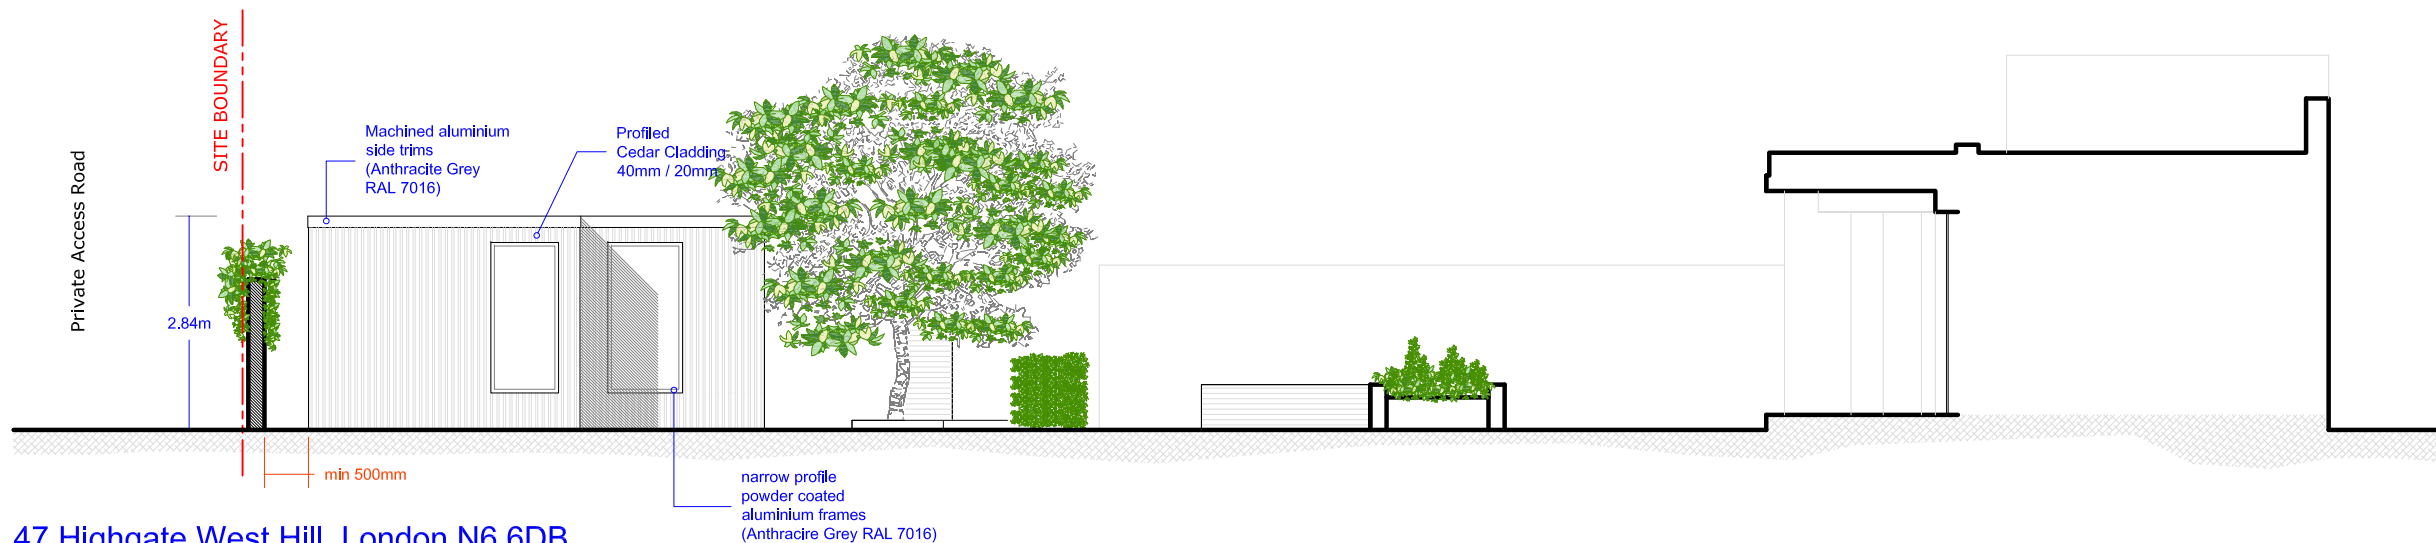

47 Highgate West Hill, London N6 6DB  
PROPOSED  
Elevation DD - through Garden (view West)

SCALE 1:100 @ A3

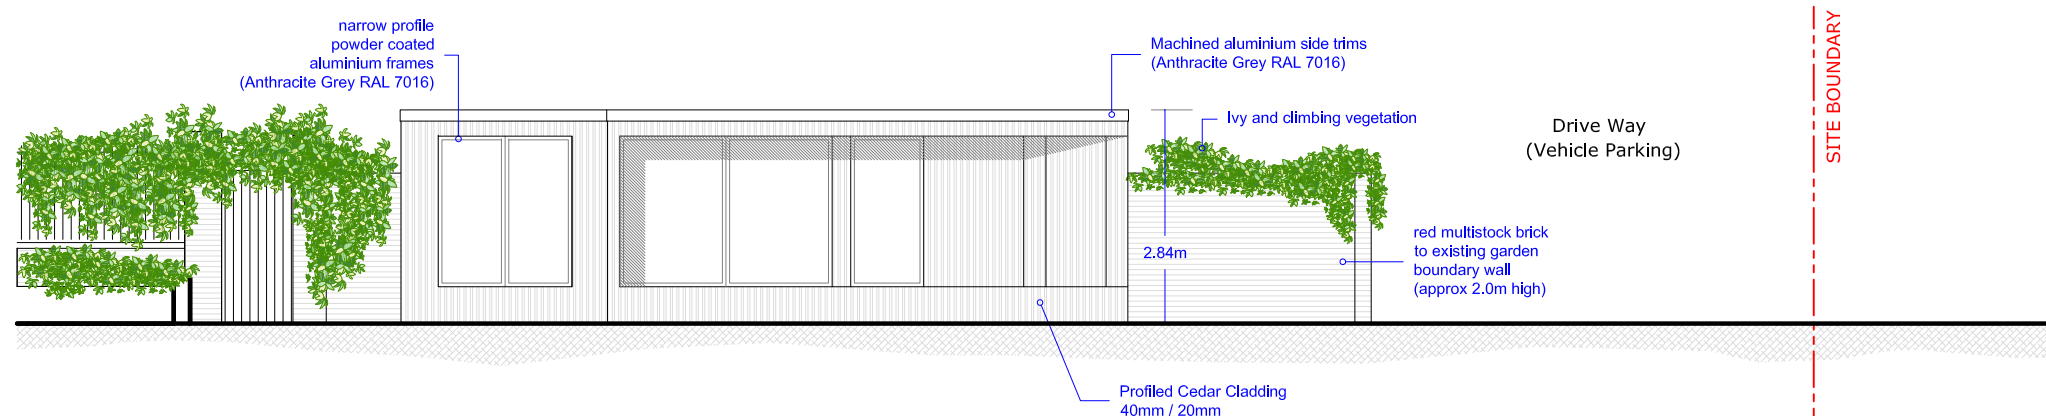

47 Highgate West Hill, London N6 6DB  
PROPOSED  
Elevation EE - Boundary Wall (view South)

SCALE 1:100 @ A3

Notes :


This drawing is intended as an initial appraisal of the site only. Do not use for the purposes of valuation. This drawing has been produced using OS information only. The proposals are subject to further detailed site inspection(s) and are subject to planning.

All building work must comply with relevant British Standards and Building Regulations. All dimensions to be checked on site prior to the commencement of works and any discrepancies or omissions referred to the Architect / Engineer / Contractor.

The ownership of copyright of this drawing remains the property of Studio:08 architecture + planning ltd in accordance with the Copyright Design + Patents Act 1988.

Reproduction of this drawing or its content, wholly or in part by a 3rd party is prohibited without written approval. No implied licence exists.

NB: If a hard copy of this drawing is to be printed or copied at a remote source by a 3rd party it could result in minor distortions in the original scale. It is advised to verify the original scale has been reproduced accurately by checking the visual scales on the drawing.

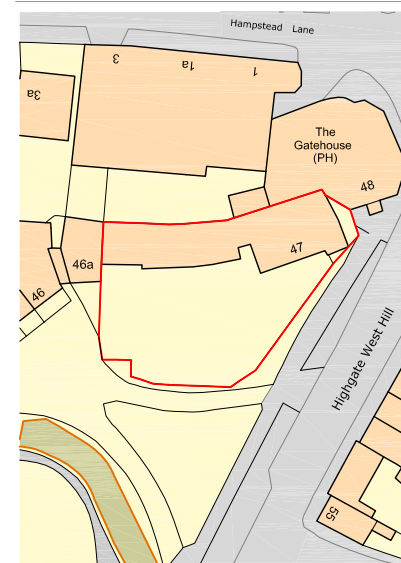

Site Location Plan 1:1250@A3

Rev	Detail	Date
Drawing No. : 2080.P.05		
Revision :		
Scale : 1:100 @ A3		
Date : 01.02.21		
Project Title:		
47 Highgate West Hill		
London N6 6DB		
Drawing Title :		
PROPOSED		
Elevation DD - through Garden (View West)		
Elevation EE - Boundary Wall (View South)		
P 05		
Studio:08 architecture + planning ltd		
240 Stamford Hill		
London N16 6TT		
t: +44(0)20 8886 3646		
e: planning@studio8-architects.com		

## Notes :


This drawing is intended as an initial appraisal of the site only. Do not use for the purposes of valuation. This drawing has been produced using OS information only. The proposals are subject to further detailed site inspection(s) and are subject to planning.

All building work must comply with relevant British Standards and Building Regulations. All dimensions to be checked on site prior to the commencement of works and any discrepancies or omissions referred to the Architect / Engineer / Contractor

The ownership of copyright of this drawing remains the property of Studio:08 architecture + planning ltd in accordance with the Copyright Design + Patents Act 1988.

Reproduction of this drawing or its content, wholly or in part by a 3rd party is prohibited without written approval. No implied licence exists.

NB: If a hard copy of this drawing is to be printed or copied at a remote source by a 3rd party it could result in minor distortions in the original scale. It is advised to verify the original scale has been reproduced accurately by checking the visual scales on the drawing.

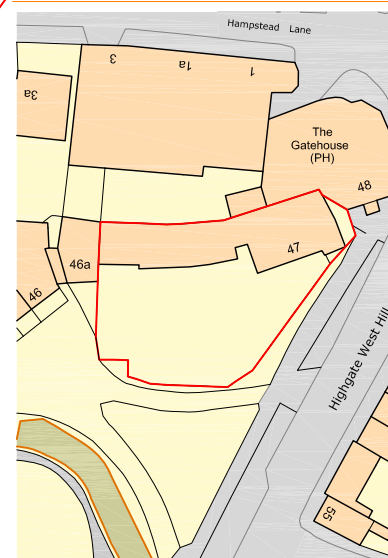

Site Location Plan 1:1250@A3

Rev	Detail	Date
-----	--------	------

Drawing No. :	Revision :
2080.P.06	

Scale :	Date :
1:100 @ A3	01.02.21

Project Title:  
47 Highgate West Hill  
London N6 6DB

Drawing Title :  
PROPOSED Floor Plan

Studio:08 architecture + planning ltd  
240 Stamford Hill  
London N16 6TT

t: +44(0)20 8886 3646  
e: planning@studio8-architects.com

Drive Way (Vehicle Parking)

Grass Lawn

raised brick planter  
(approx 600mm high)raised brick planter  
(approx 600mm high)raised brick planter  
(approx 600mm high)yellow multistock brick  
garden boundary wall  
(approx 1.0m high)  
topped with black steel railings  
to height of approx 2.2 m)

Grass Verge

red multistock brick  
garden wall  
(approx 2.00m high)red multistock brick  
garden boundary wall  
(approx 2.0m high)red multistock brick  
garden boundary wall  
(approx 2.0m high)

GARDEN ACCESS

PROPOSED  
Ancillary Outbuilding  
(for use incidental to  
the enjoyment of the dwellinghouse)

47 Highgate West Hill, London N6 6DB  
PROPOSED  
Floor Plan  
SCALE 1:100 @ A1 / 1:200 @ A3

Private Access Road

10 M