


NOTES


DO NOT SCALE FROM THIS DRAWING / ALL DIMENSIONS ARE IN MILLIMETERS

THIS DRAWING IS THE COPYRIGHT OF TOLEMAN ASSOCIATES AND SHALL NOT BE IN ANY WAY USED OR REPRODUCED WITHOUT THEIR PRIOR WRITTEN CONSENT

 


Scale

 Existing building
 New Build

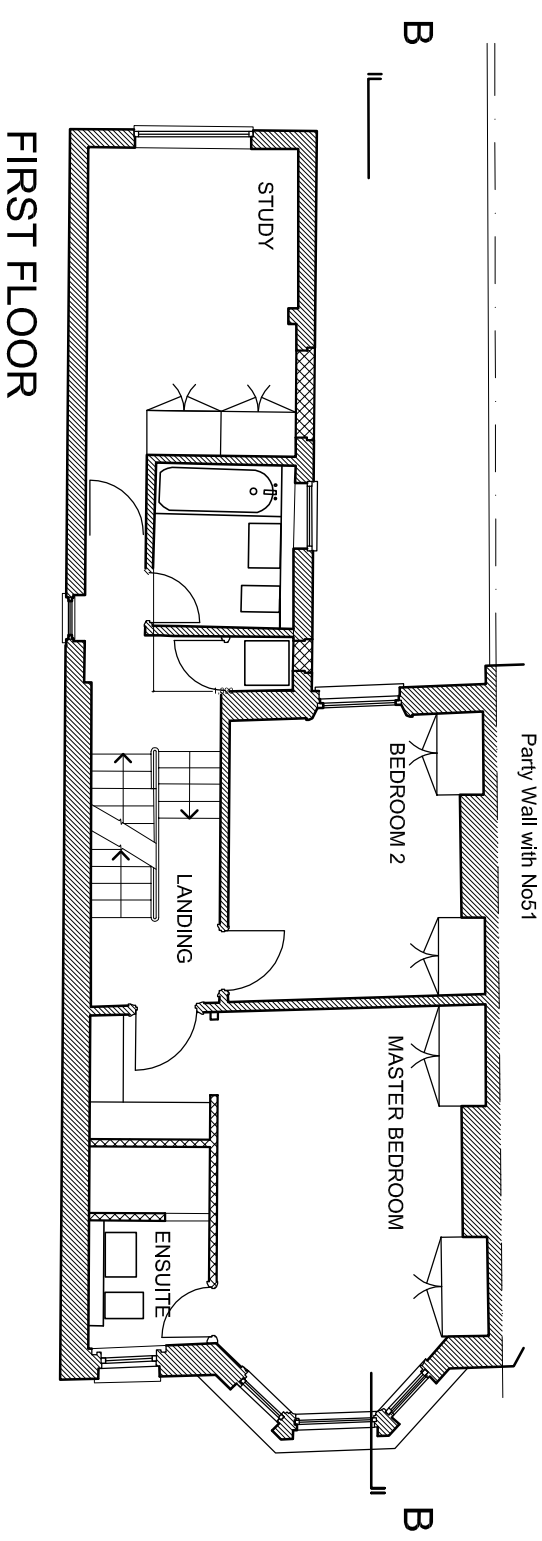

FIRST FLOOR

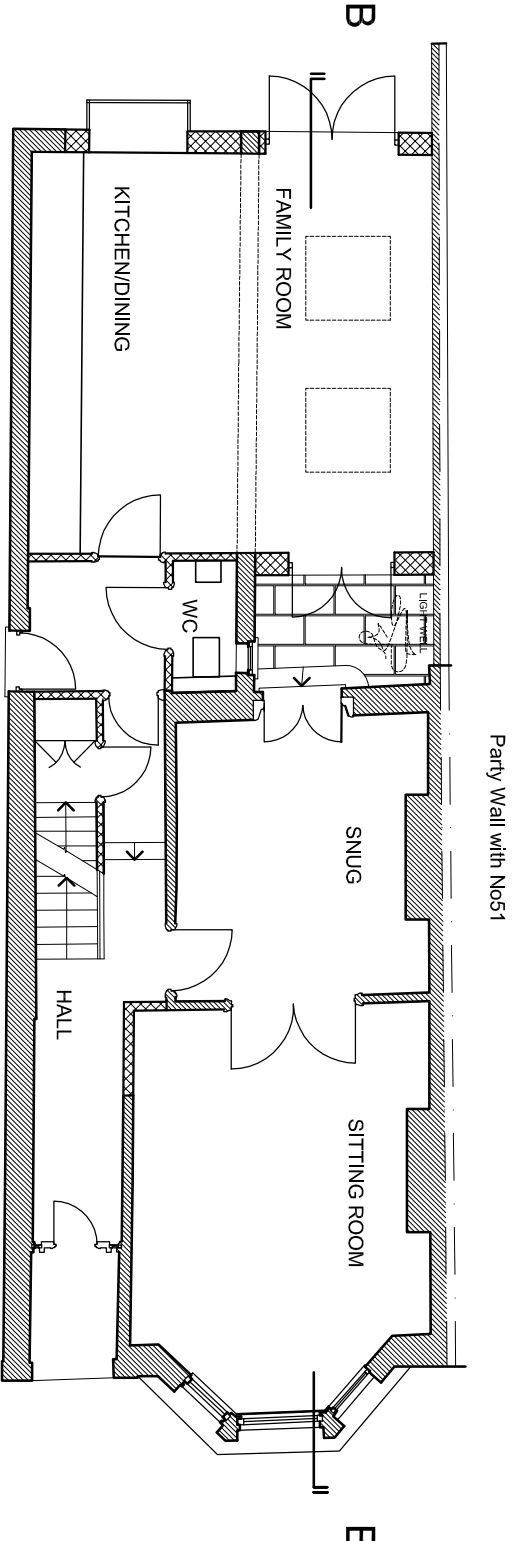

GROUND FLOOR

PLANNING

Rev A Scale extended, Feb21

TOLEMAN ASSOCIATES
 Architects and Interior Designers
 RENNIE HOUSE, Tortoise Mews, LONDON, NW5 2RZ
 Tel: 0207 284 3774 Fax 02072677688
 E-mail: Architecture@toleman.net

Job
 49 LADY SOMERSET RD.
 LONDON

Title
 PROPOSED GROUND &
 FIRST FLOOR PLANS

Date	Scale	Dwg No.	Rev.
DEC 2020	1:100 @A3	2016/12	A