




# NOTES


DO NOT SCALE FROM THIS DRAWING / ALL DIMENSIONS ARE IN MILLIMETERS

THIS DRAWING IS THE COPYRIGHT OF TOLEMAN ASSOCIATES AND SHALL NOT BE IN ANY WAY USED OR REPRODUCED WITHOUT THEIR PRIOR WRITTEN CONSENT

 


Scale

  -  Existing building
-  Demolition

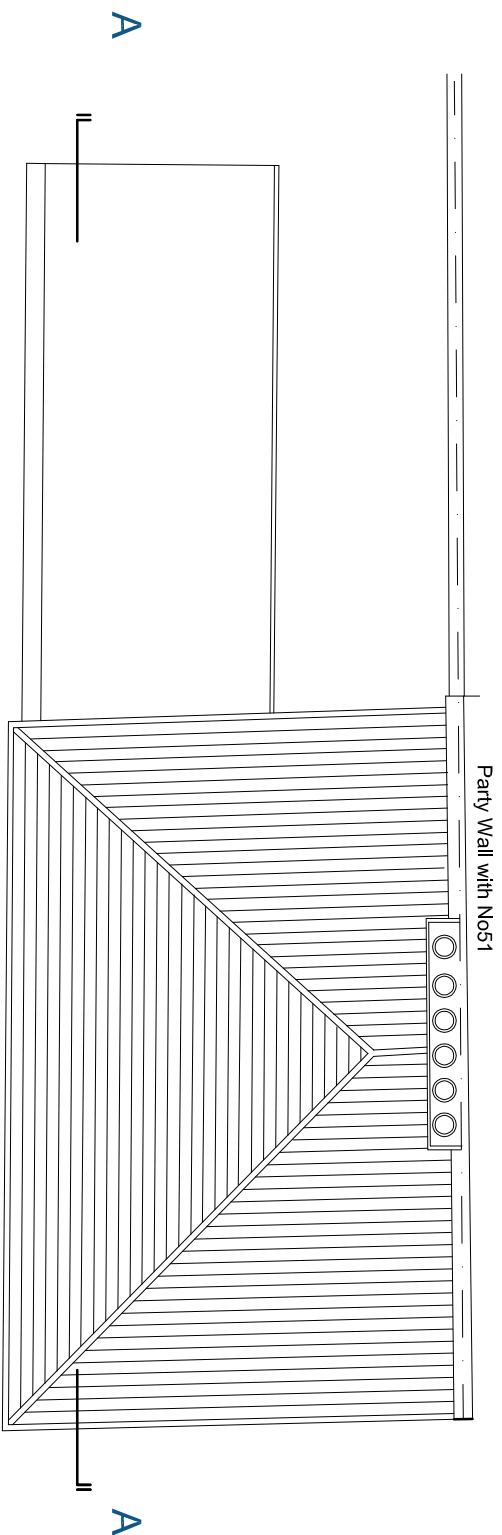

ROOF

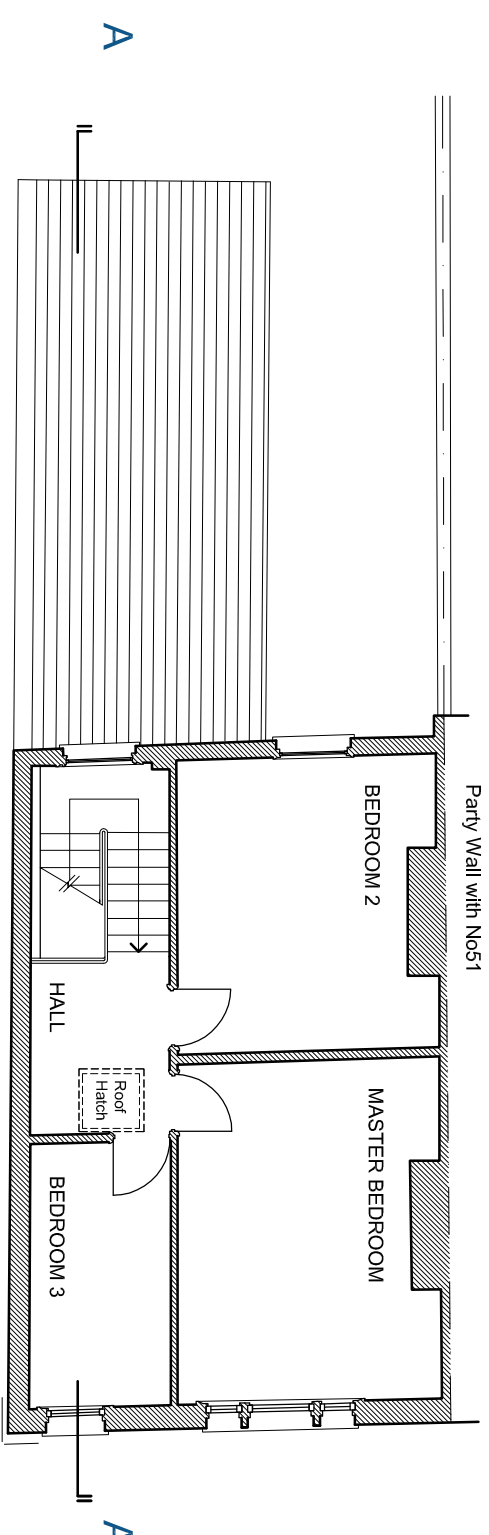

SECOND FLOOR top floor of existing maisonette.

# PLANNING

Rev A Scale extended,

Feb21

**TOLEMAN ASSOCIATES**  
Architects and Interior Designers  
RENNIE HOUSE, Tortoise Mews, LONDON, NW5 2RZ  
Tel: 0207 284 3774 Fax 02072677688  
E-mail: Architecture@toleman.net

Job  
49 LADY SOMERSET RD.  
LONDON

Title  
EXISTING SECOND FLOOR  
& ROOF PLANS

Date  
NOV 2020

Scale  
1:100 @A3

Dwg No.  
2016/03

Rev.  
A