


# NOTES


DO NOT SCALE FROM THIS DRAWING / ALL DIMENSIONS ARE IN MILLIMETERS

THIS DRAWING IS THE COPYRIGHT OF TOLEMAN ASSOCIATES AND SHALL NOT BE IN ANY WAY USED OR REPRODUCED WITHOUT THEIR PRIOR WRITTEN CONSENT

 


Scale

-  Existing building
-  Demolition

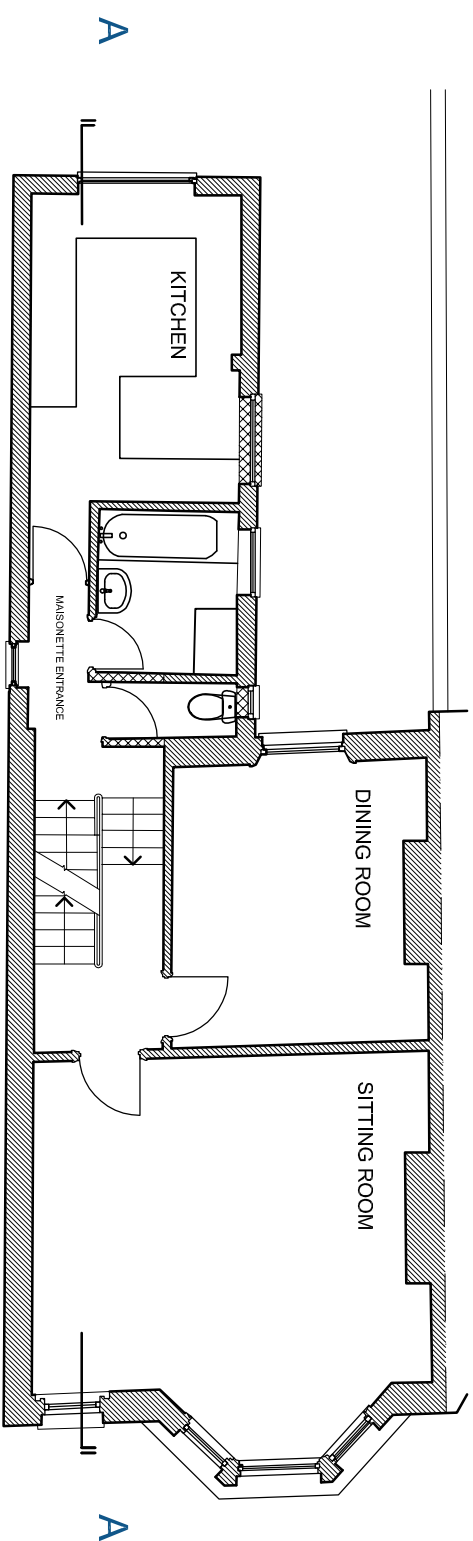

FIRST FLOOR- bottom floor of existing maisonette

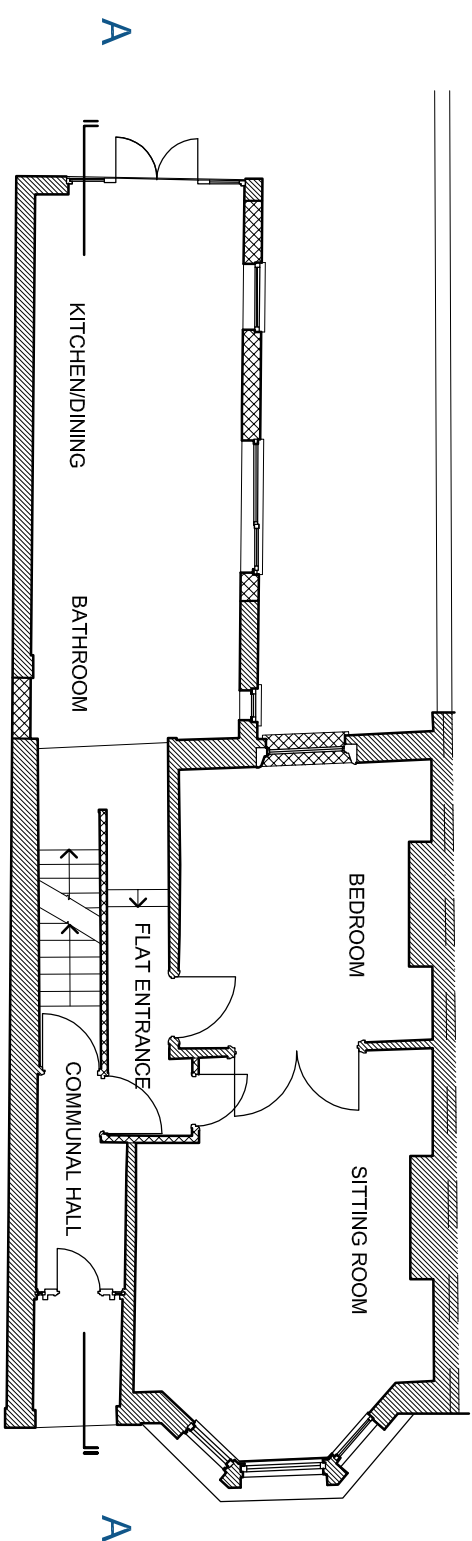

GROUND FLOOR Existing one bedroom flat.

# PLANNING

Rev A Scale extended, Feb21

**TOLEMAN ASSOCIATES**  
 Architects and Interior Designers  
 RENNIE HOUSE, Tortoise Mews, LONDON, NW5 2RZ  
 Tel: 0207 284 3774 Fax 02072677688  
 E-mail: Architecture@toleman.net

Job  
 49 LADY SOMERSET RD.  
 LONDON

Title  
 EXISTING GROUND &  
 FIRST FLOOR PLANS

Date	Scale	Dwg No.	Rev
NOV 2020	1:100 @A3	2016/02	A