
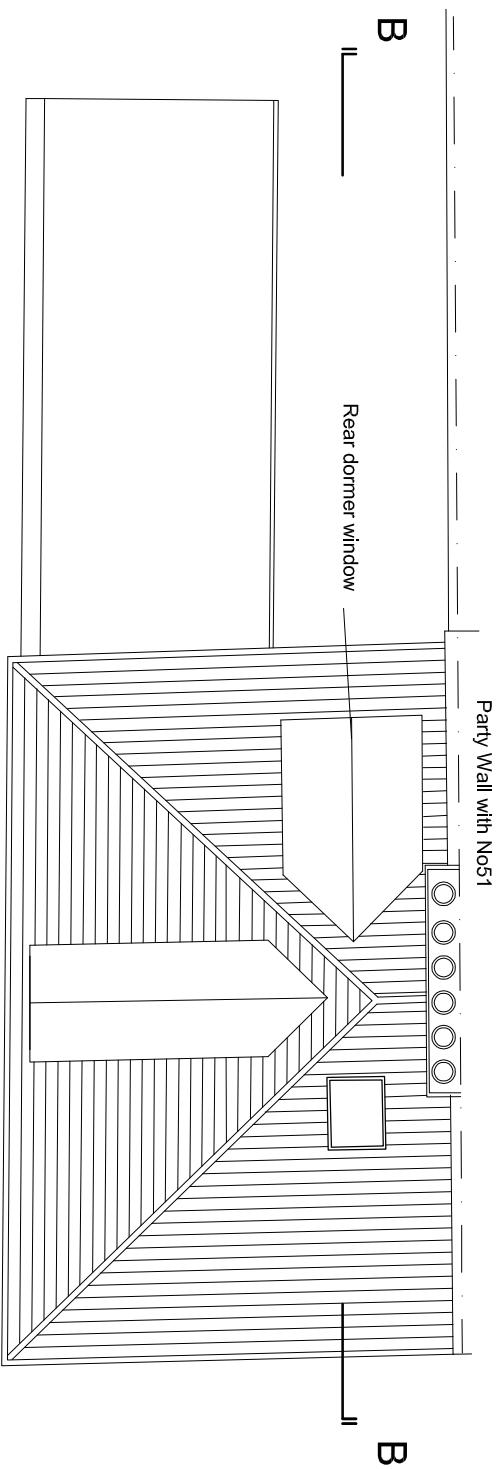



N O T E S

DO NOT SCALE FROM THIS DRAWING / ALL DIMENSIONS ARE IN MILLIMETERS


THIS DRAWING IS THE COPYRIGHT OF TOLEMAN ASSOCIATES AND SHALL NOT BE IN ANY WAY USED OR REPRODUCED WITHOUT THEIR PRIOR WRITTEN CONSENT

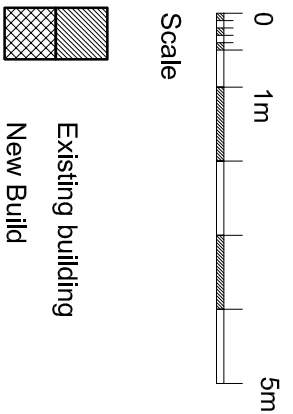

ROOF PLAN

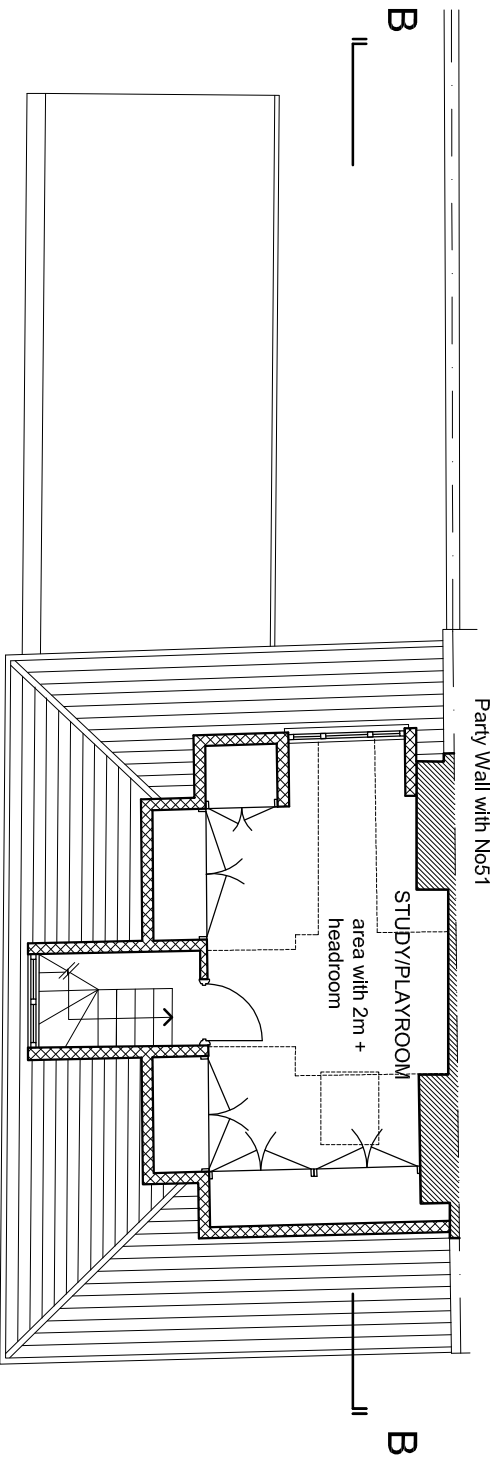

LOFT

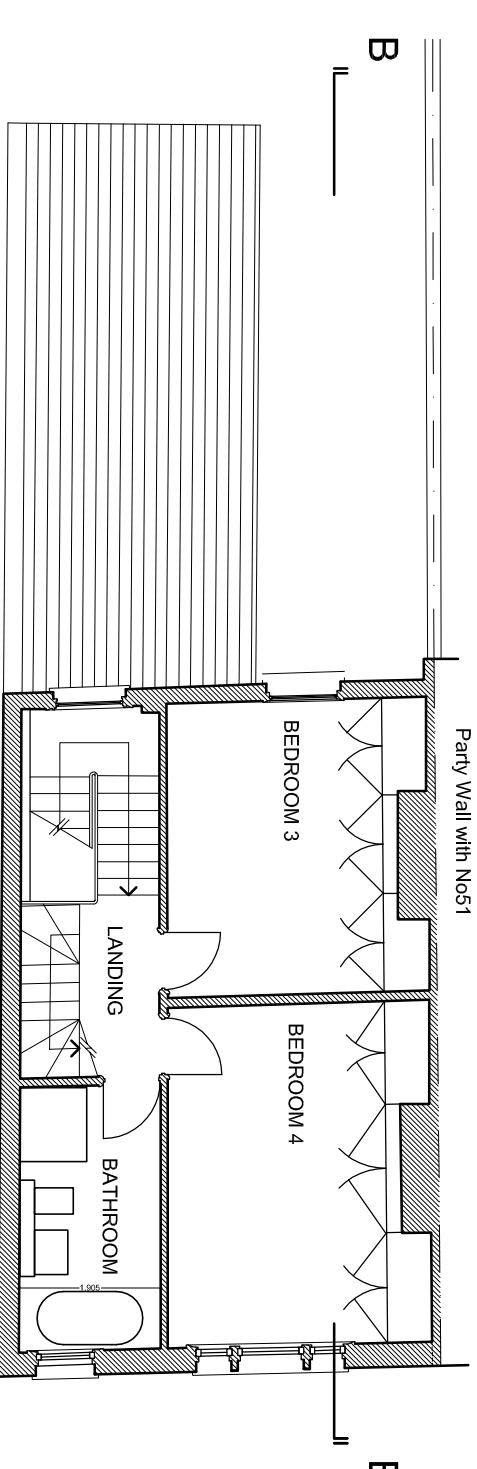

SECOND FLOOR

PLANNING

Rev A Scale extended, Feb21

TOLEMAN ASSOCIATES
Architects and Interior Designers
RENNIE HOUSE, Tortoise Mews, LONDON, NW6 2RZ
Tel: 0207 284 3774 Fax 02072677688
E-mail: Architecture@toleman.net

Job
49 LADY SOMERSET RD.
LONDON

Title
PROPOSED SECOND FLOOR
LOFT & ROOF PLANS

Date	Scale	Dwg No.	Rev.
DEC 2020	1:100 @A3	2016/13	A