
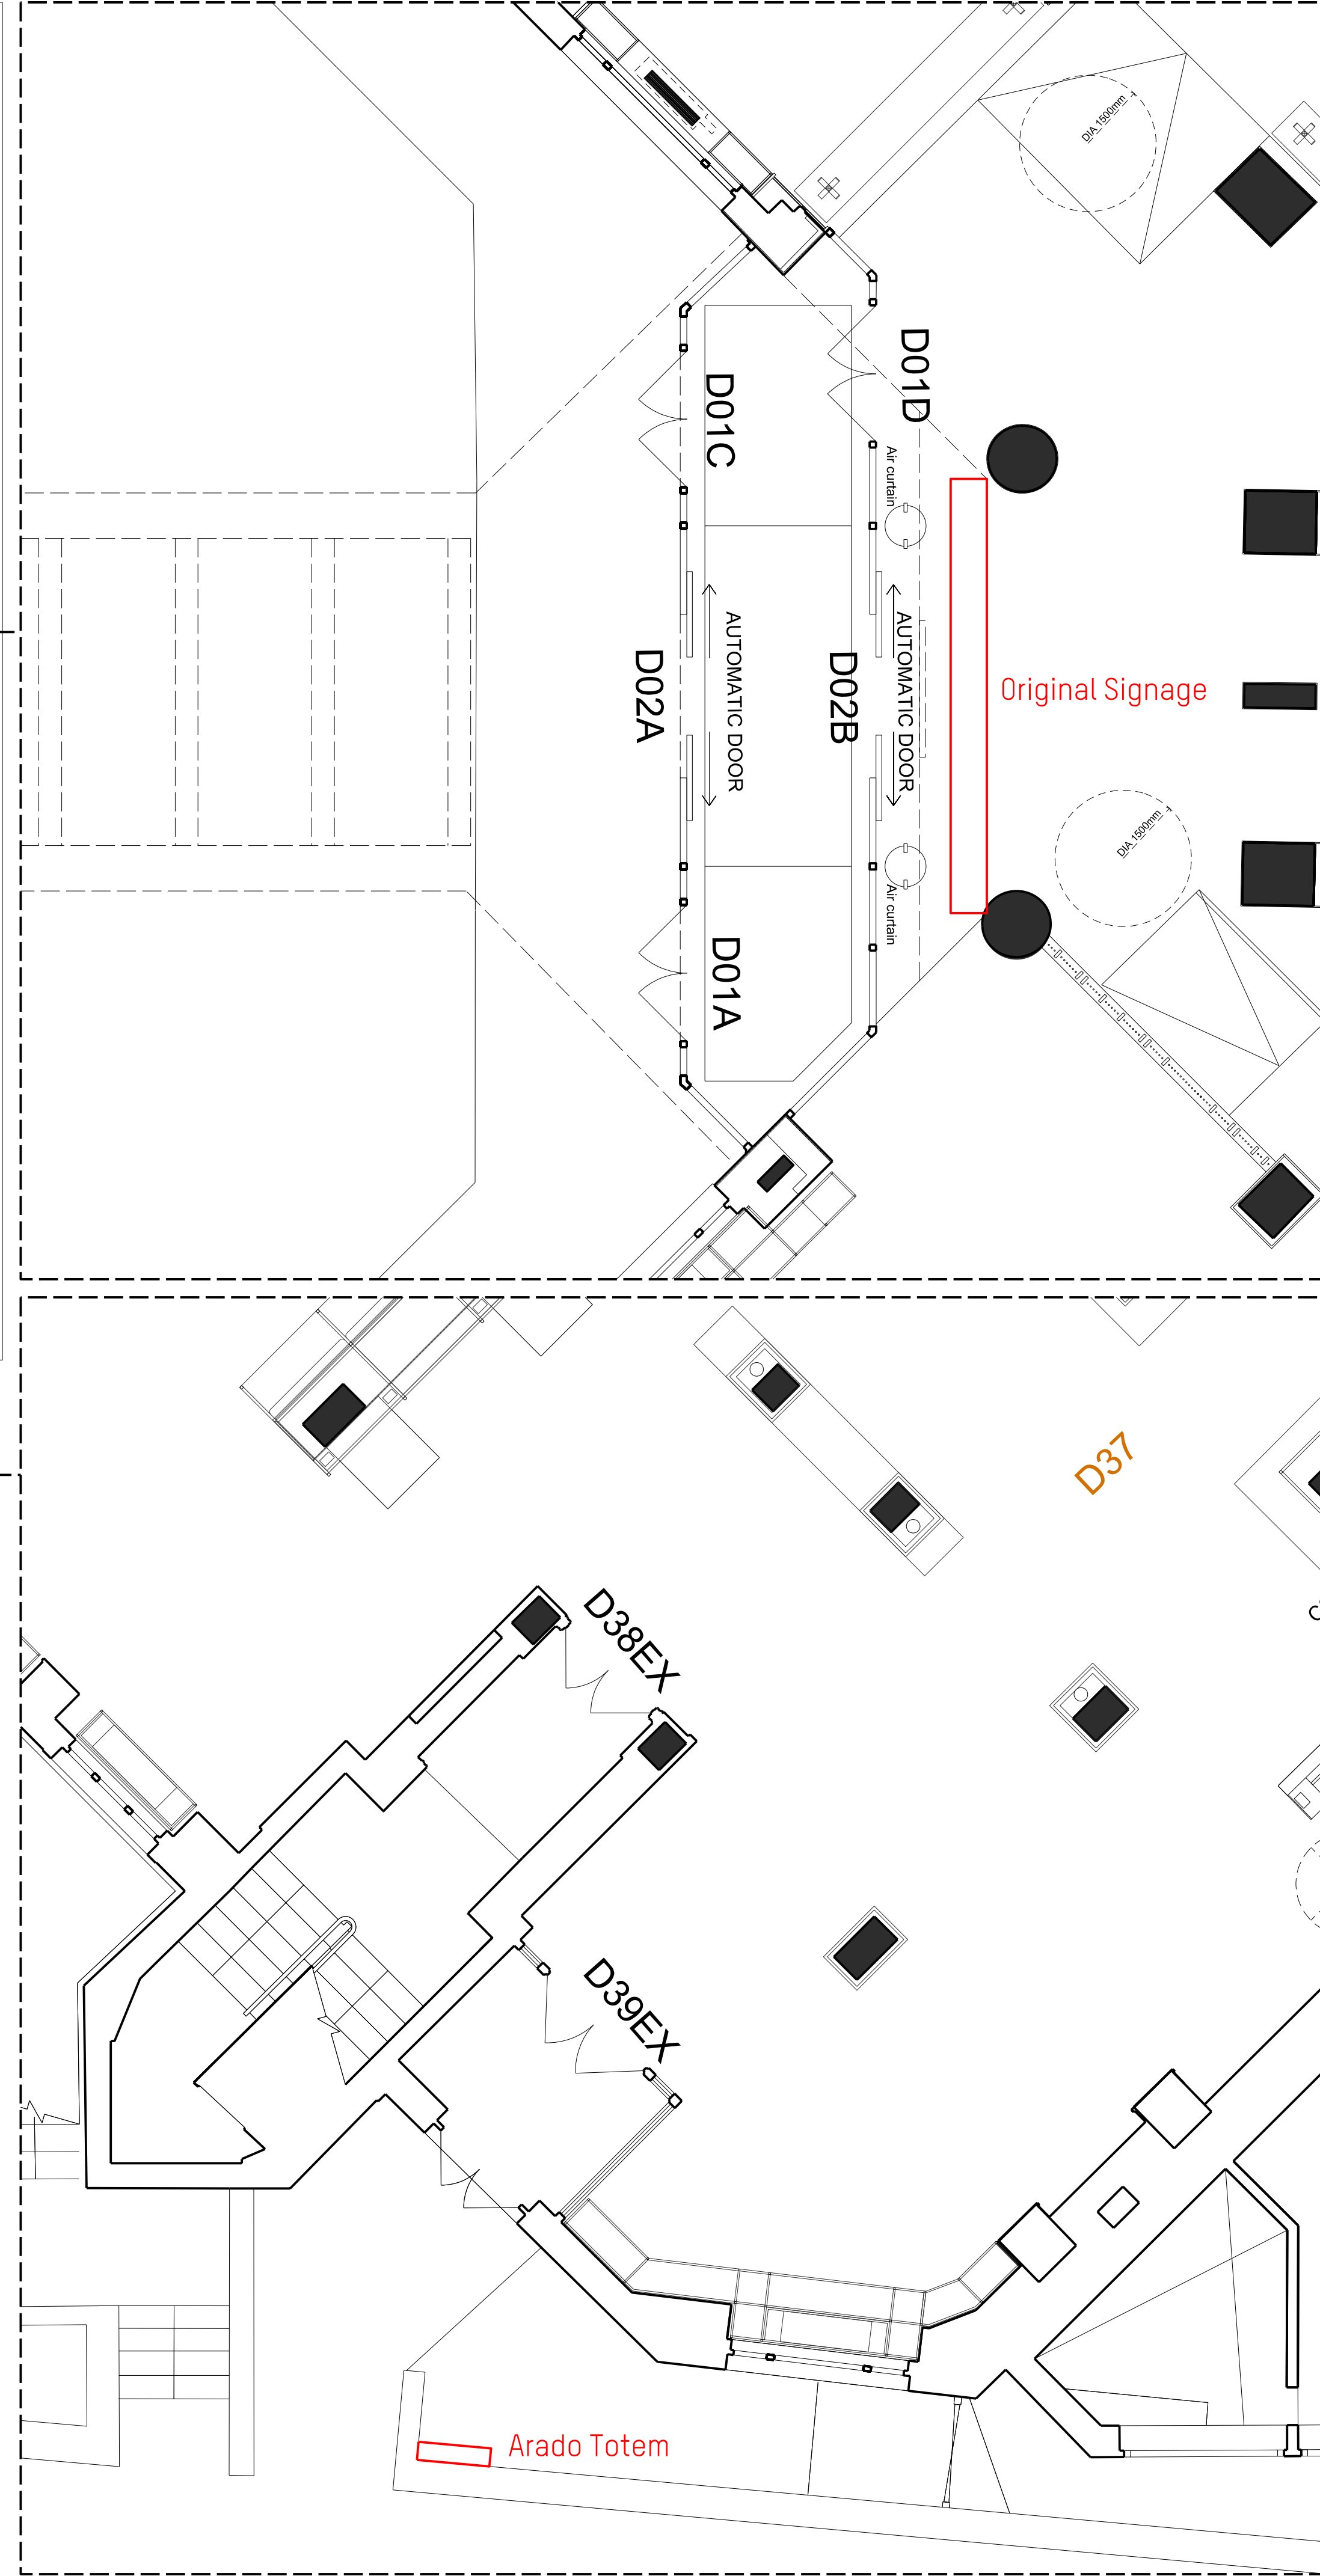


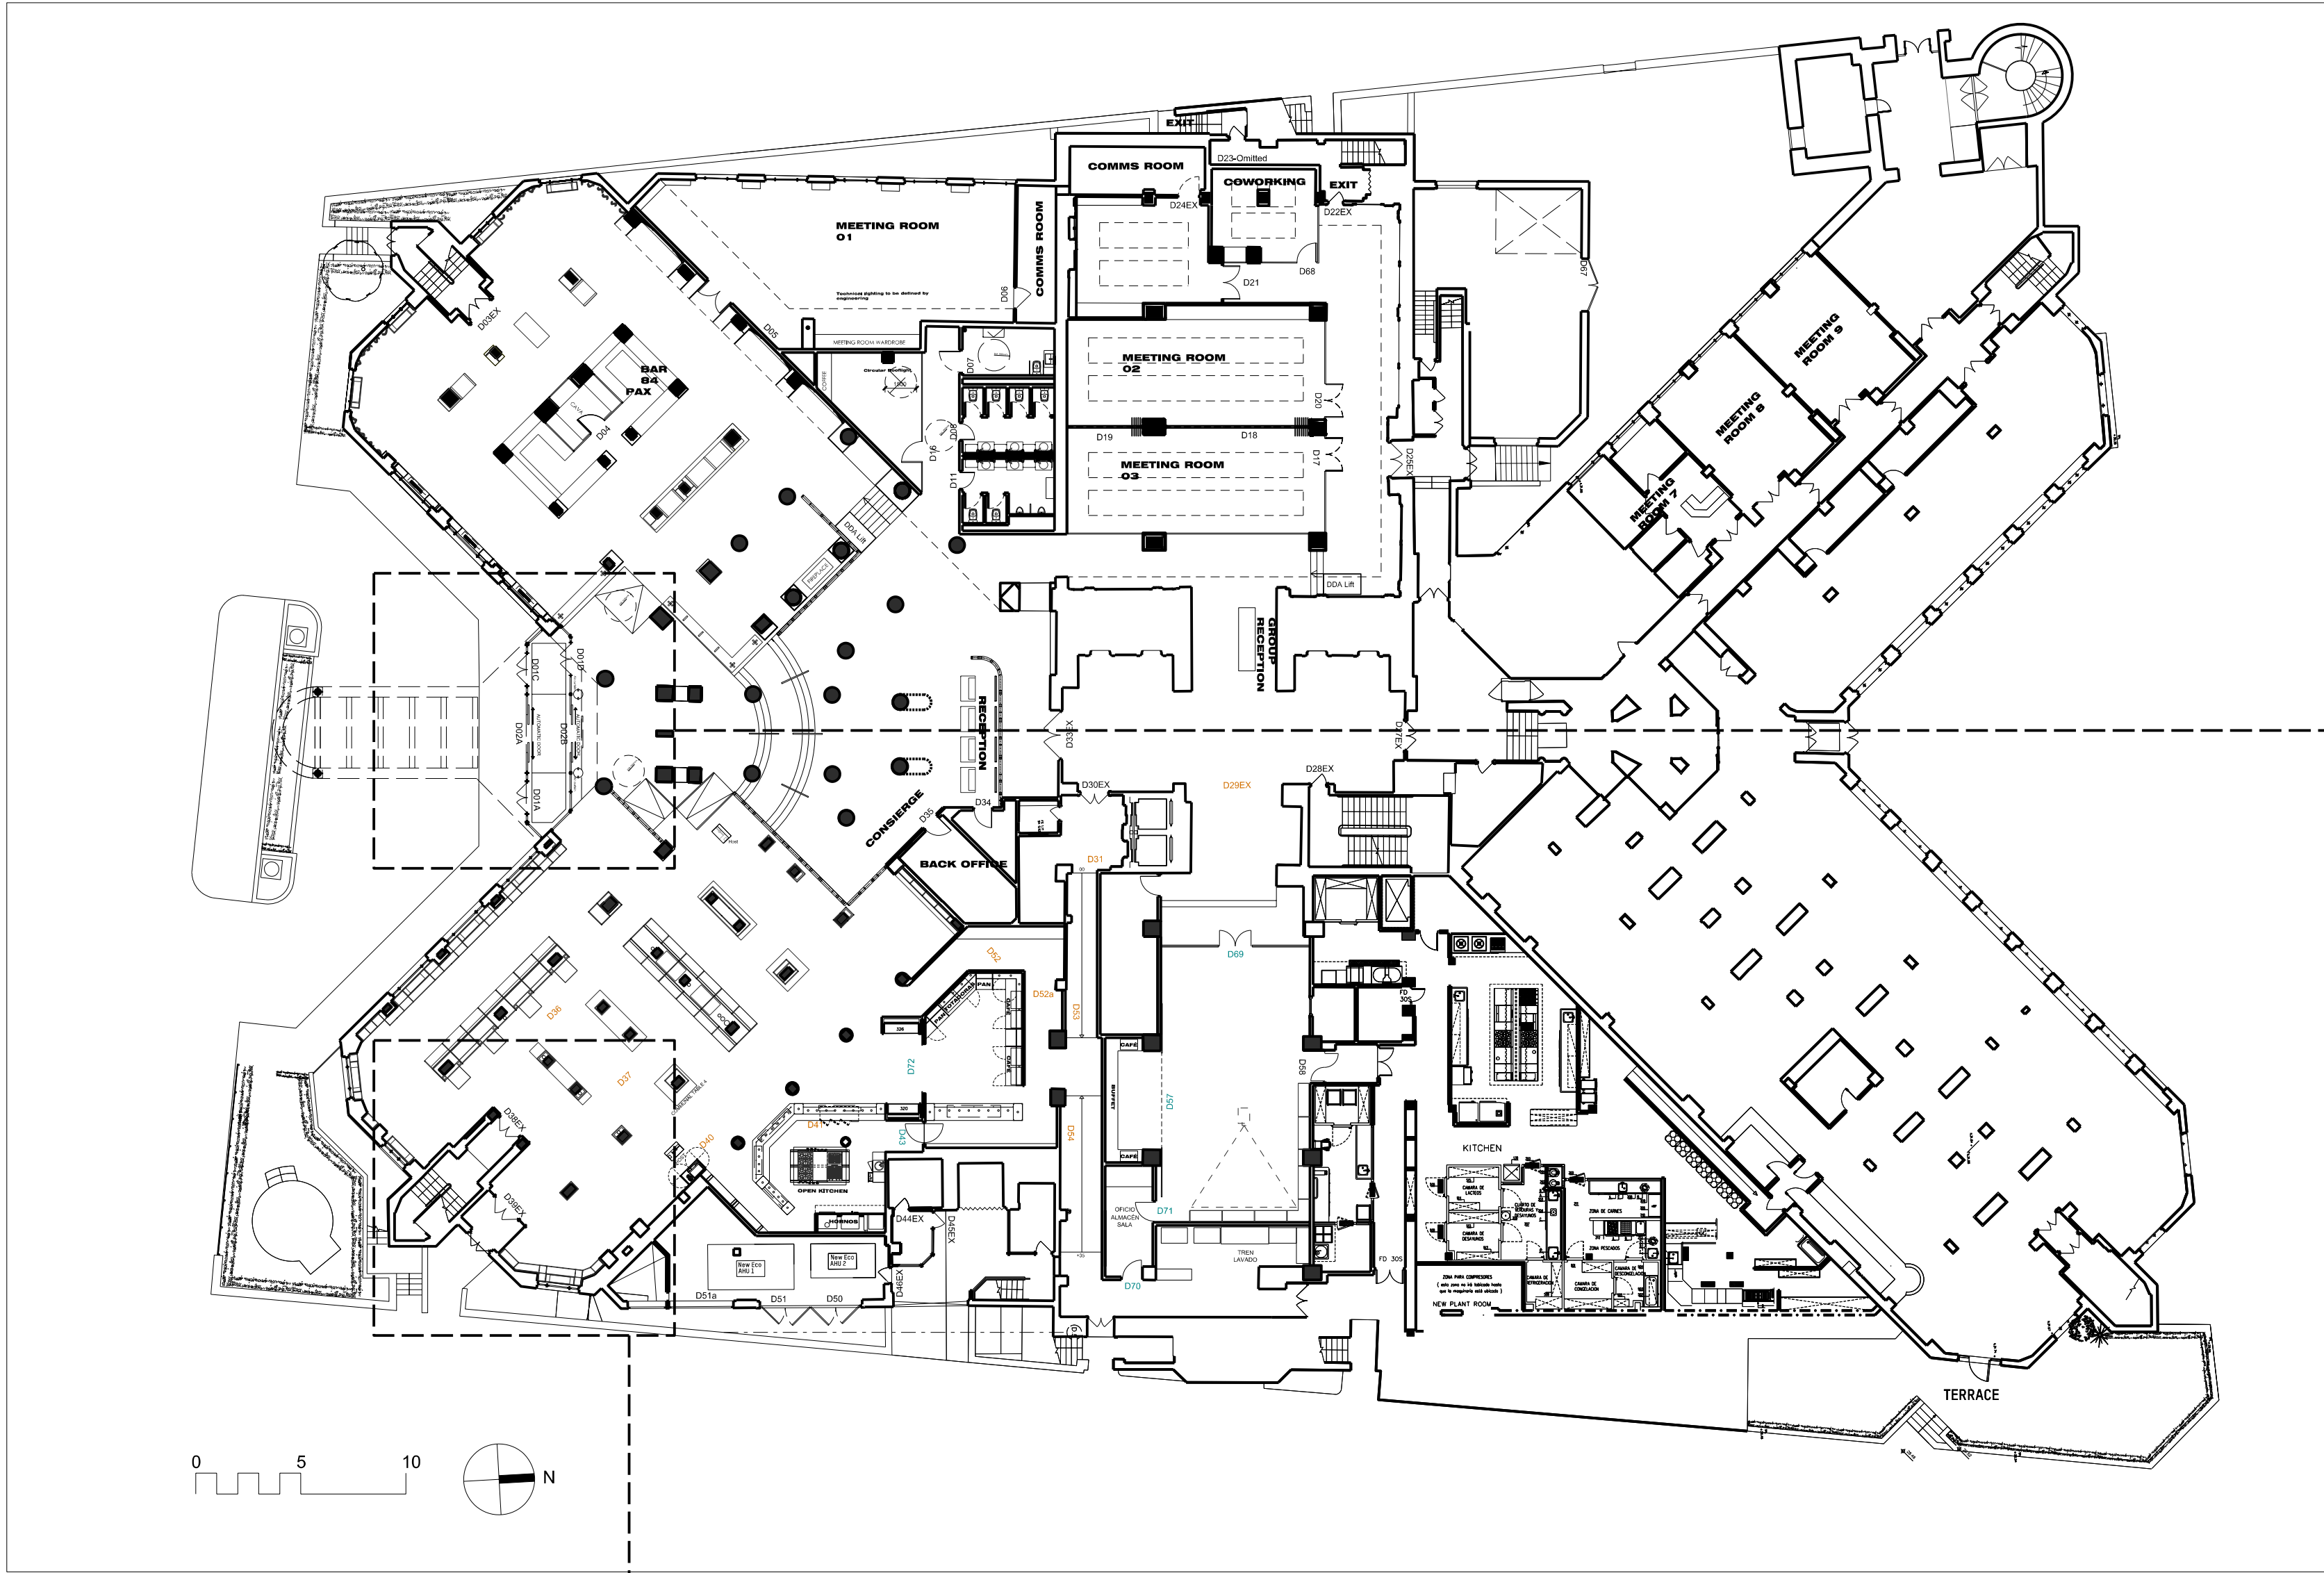

DO NOT SCALE FROM THIS DRAWING. ALL DIMENSIONS ARE TO BE CHECKED ON SITE PRIOR TO BUILD. DIMENSIONAL DIFFERENCES TO BE CONFIRMED WITH THE ARCHITECT. THIS DRAWING IS TO BE READ IN CONJUNCTION WITH ALL CONSULTANTS INFORMATION. MACKAY AND PARTNERS LLP RETAIN THE COPYRIGHT OF ALL INFORMATION WITHIN THIS DRAWING.

Rev	Description	Date
Key Plan		
Drawing Status		
PLANNING		
Issued only for purpose indicated		
Mackay + Partners		
ARCHITECTS & DESIGNERS Florin Studios, Florin Court, 6-8 Charterhouse Square London EC1M 6EY tel +44 (0)207 608 1177 e mail: contact@mackayandpartners.co.uk		
Job Title		
White House Hotel		
Drawing Title		
EXISTING GROUND FLOOR PLANS		
Scale @ A1	Scale @ A3	1:50 1:100
Date	22/01/2021	Drawn by JC
Drawing No.	612.17_P_0700_550	Checked by KM
Rev.	-	