


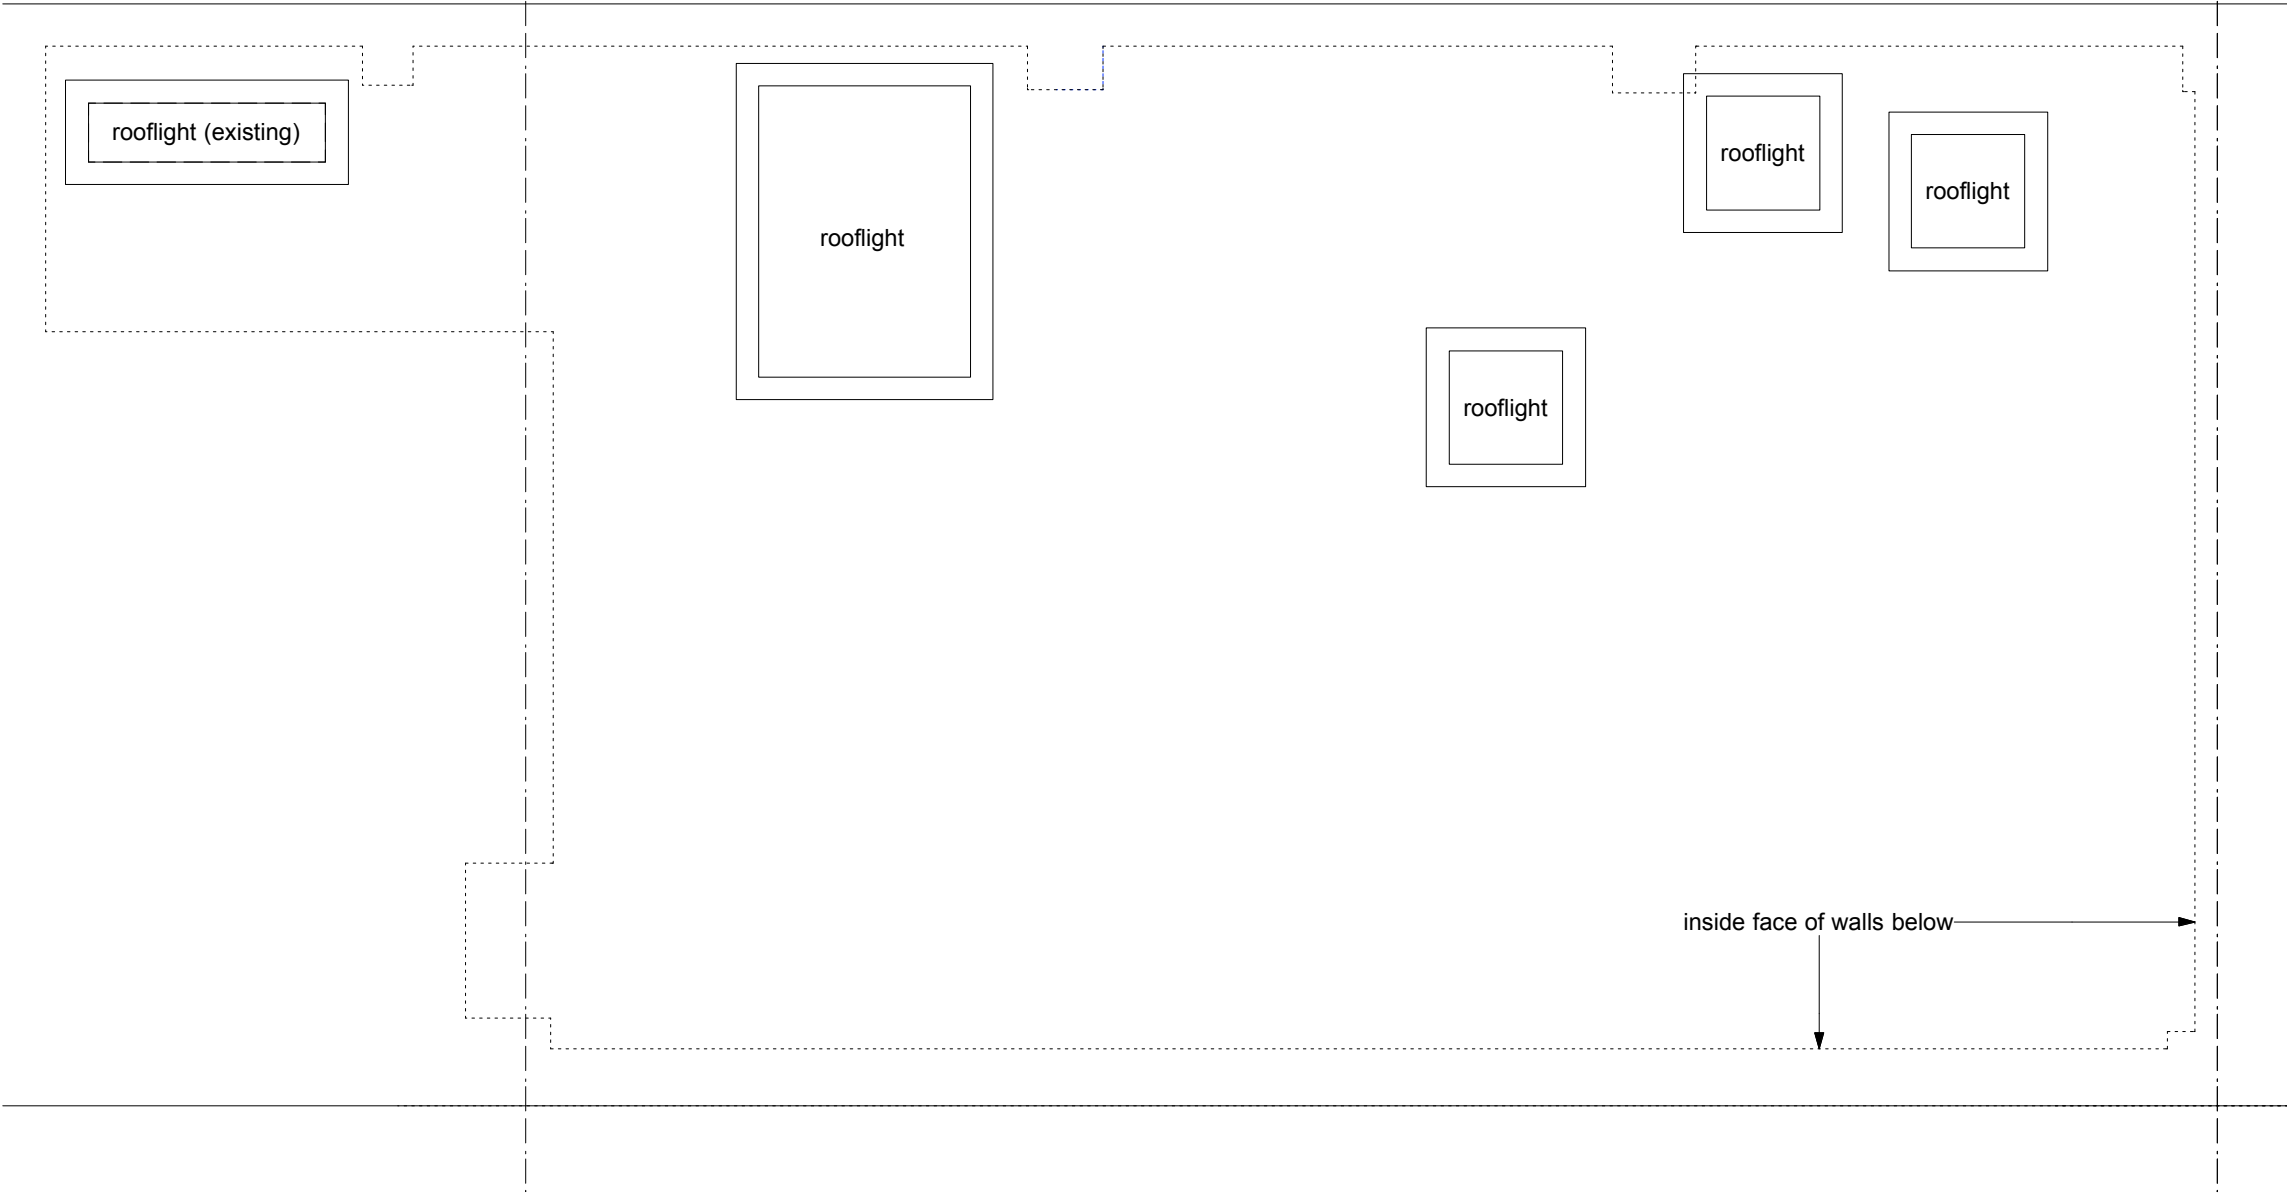

inside face of walls below

BROD WIGHT
Architects
8a Baynes Mews --- London --- NW3 5BH

9 Burdett Mews
Belsize Crescent NW3 5QX

www.brodwight.co.uk office@brodwight.co.uk
Tel 020 7722 0810 This drawing is copyright

Drawing Title:
Proposed Roof Plan

Drawing Ref:
1107-AP03A

Date
November 2020

Scale
1:50 @ A3

