

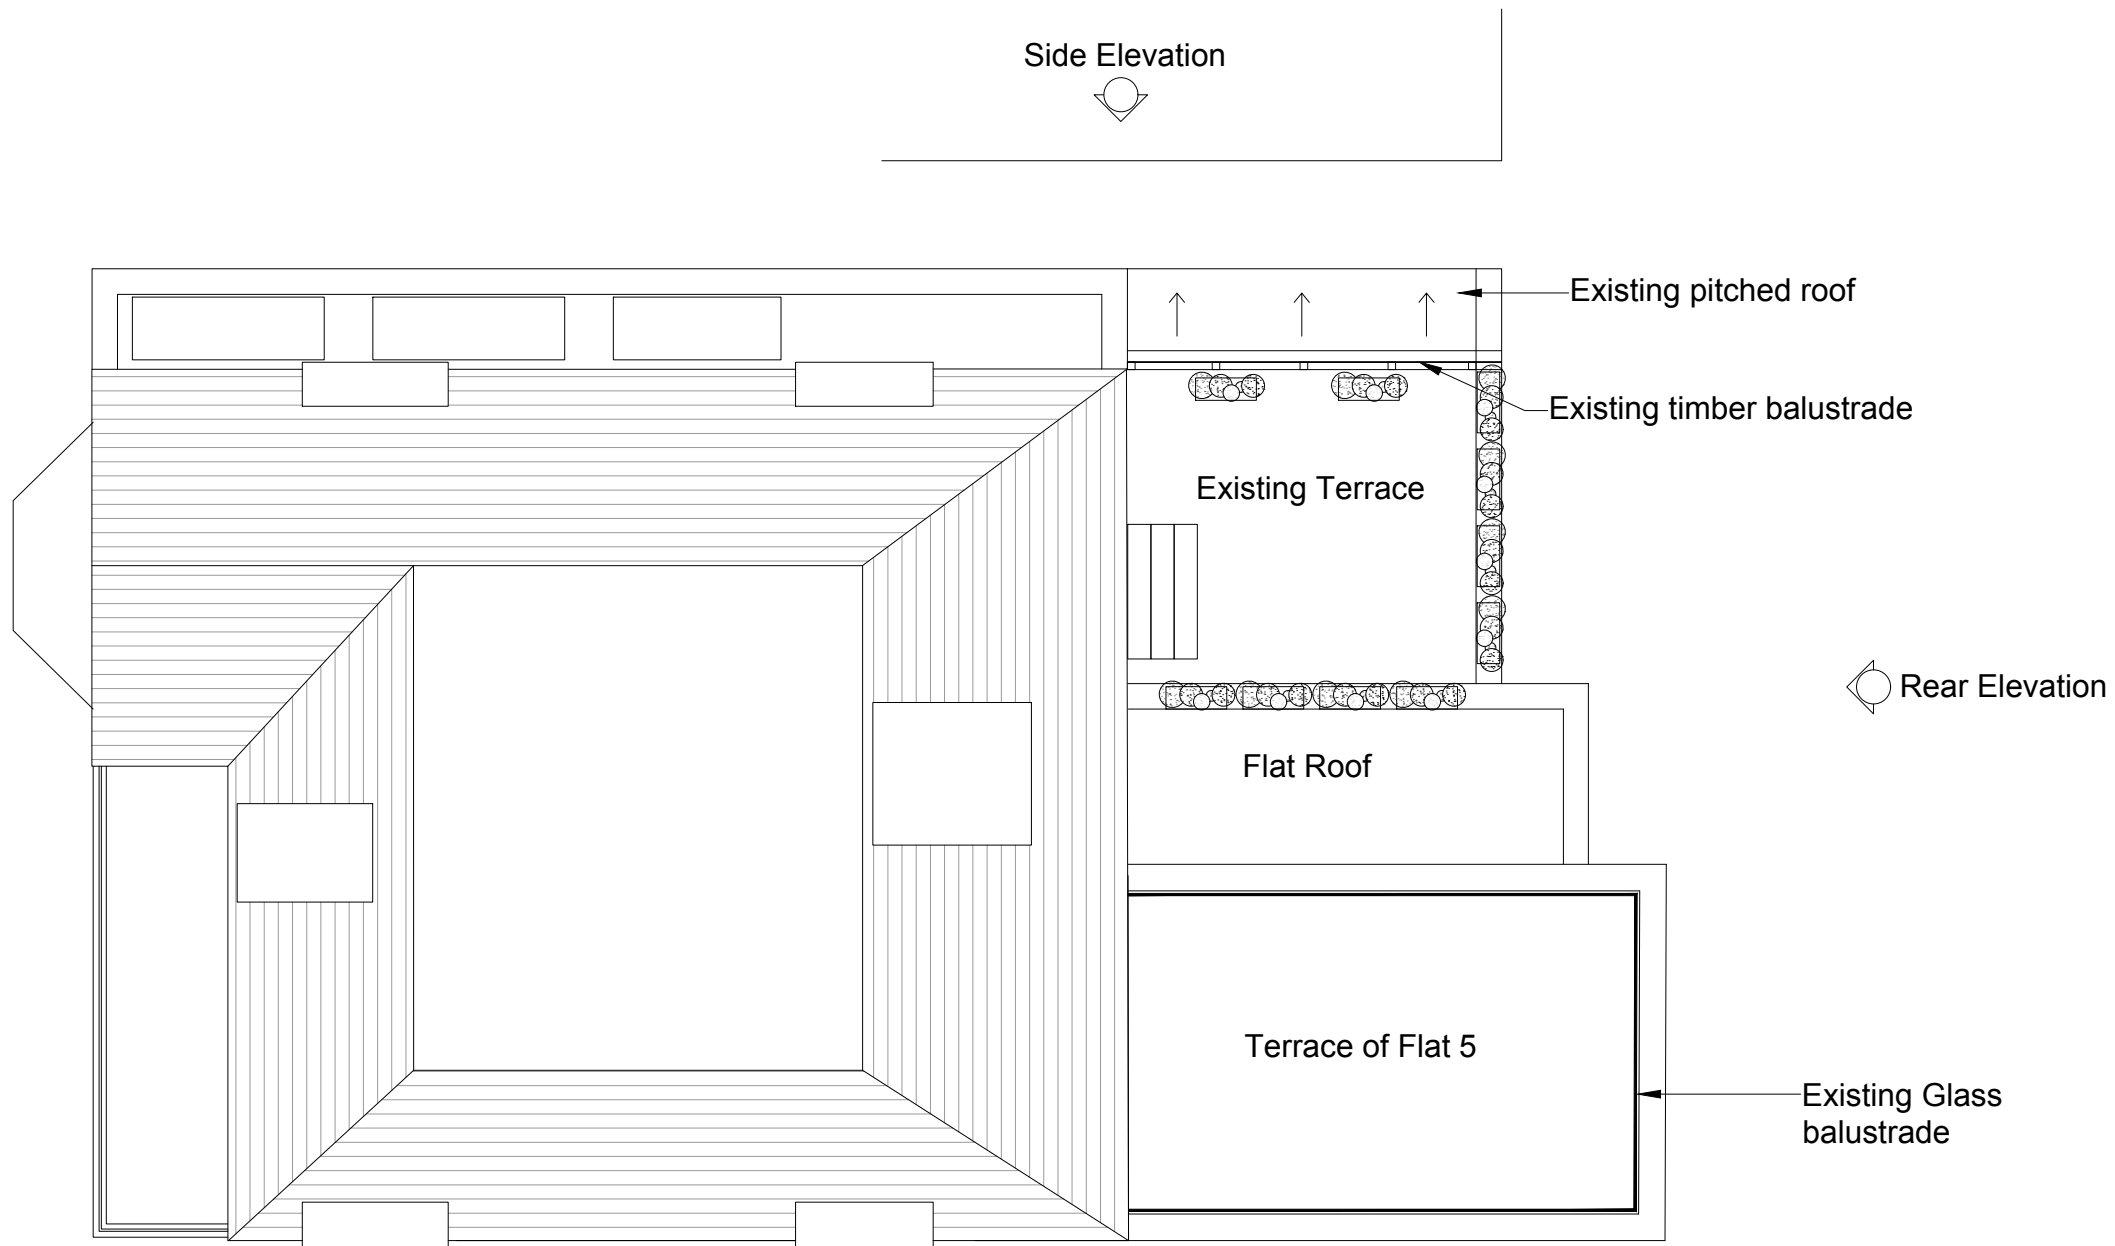


Side Elevation

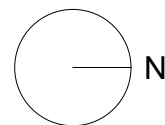

Roof Plan

 

GENERAL NOTES
 (1) DO NOT SCALE ALL DIMENSIONS TO BE VERIFIED BY THE CONTRACTOR AND DISCREPANCIES OR OMISSIONS REPORTED TO THE ARCHITECT IMMEDIATELY.
 (2) THIS DRAWING IS TO BE READ IN CONJUNCTION WITH RELEVANT ENGINEERS DRAWINGS AND IS SUBJECT TO APPROVAL FROM THE STATUTORY AUTHORITIES .
 (3) COPYRIGHT RESERVED.

REVISION	DESCRIPTION	DATE
	PLANNING	27.01.21

PROJECT Flat 4, 76 Canfield Gardens	DRG. TITLE Existing Roof Plan
--	----------------------------------

SCALE 1:100 @ A3	DRG. No 102A	REV. A
---------------------	-----------------	-----------

PAUL THEO PAUL THEO ARCHITECTS LTD
 74 BRONDESBURY VILLAS
 LONDON NW6 6AD
 07590470966
 PAULTHEO.CO.UK