




**Front Elevation (to remain unchanged)**

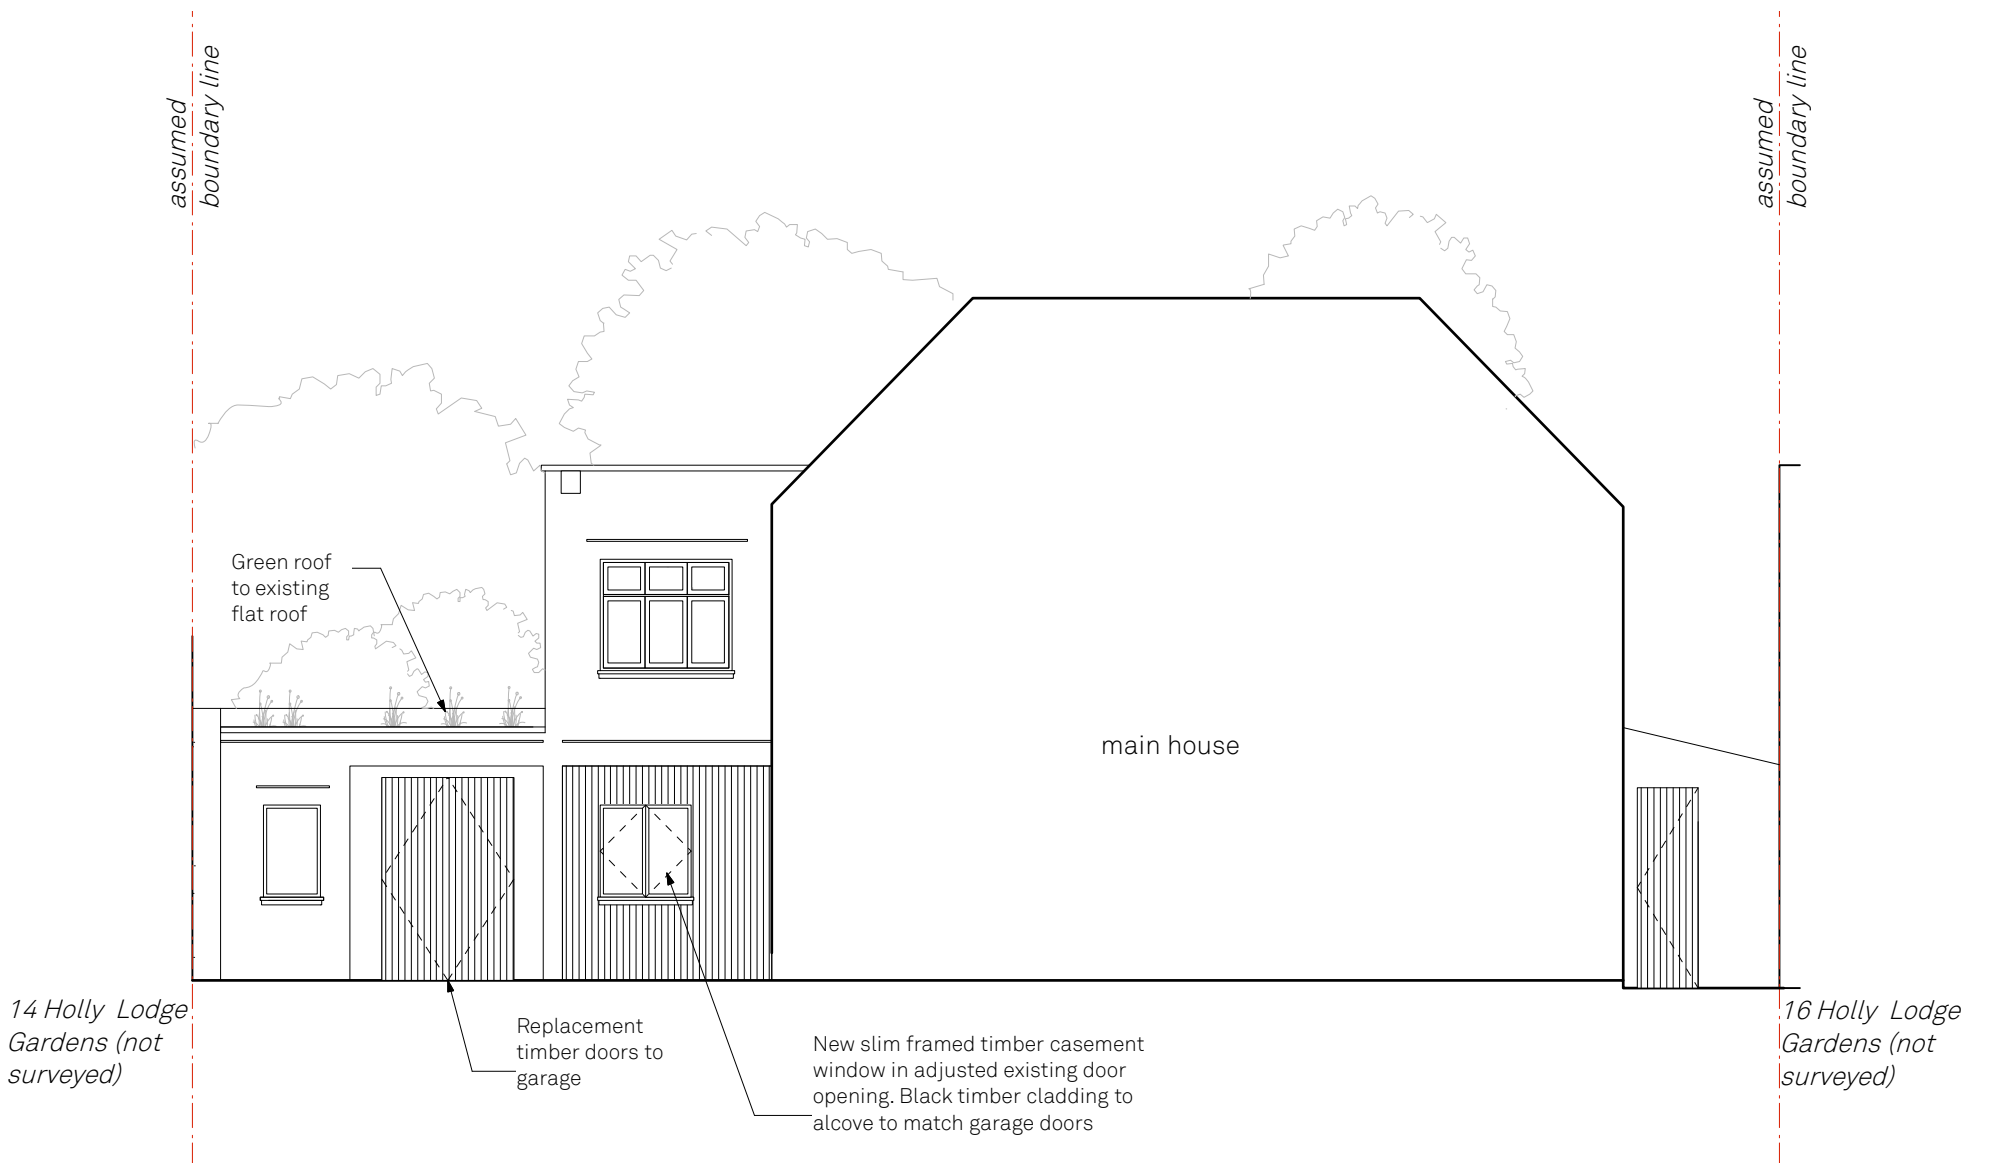

**Front Elevation of side courtyard and store**

**Proposed Front Elevations**

**Holly Lodge House**

15 Holly Lodge Gardens, N6 6AA  
 Drawn By TA  
 Scale 1:100@A3  
 Status Issue  
 Project Stage Planning

Issue	Notes	Date
A	Issue	06.11.2020
B	Boot room, pitched roof	13.11.2020
C	Boot room	11.02.2021
		12.02.2021

**800.254C**

paul archer  
design