


All levels and dimensions to be checked on site prior to construction / fabrication; report discrepancies immediately. Do not scale dimensions from this drawings. This drawing is copyright protected.

REVISION		
E	18.03.20	REDRAWN / TENDER ISSUE
F	11.07.20	Cycle parking updated.
G	06/07/20	Stair updated
H	08.09.20	Ramp removed. Cycle parking revised.

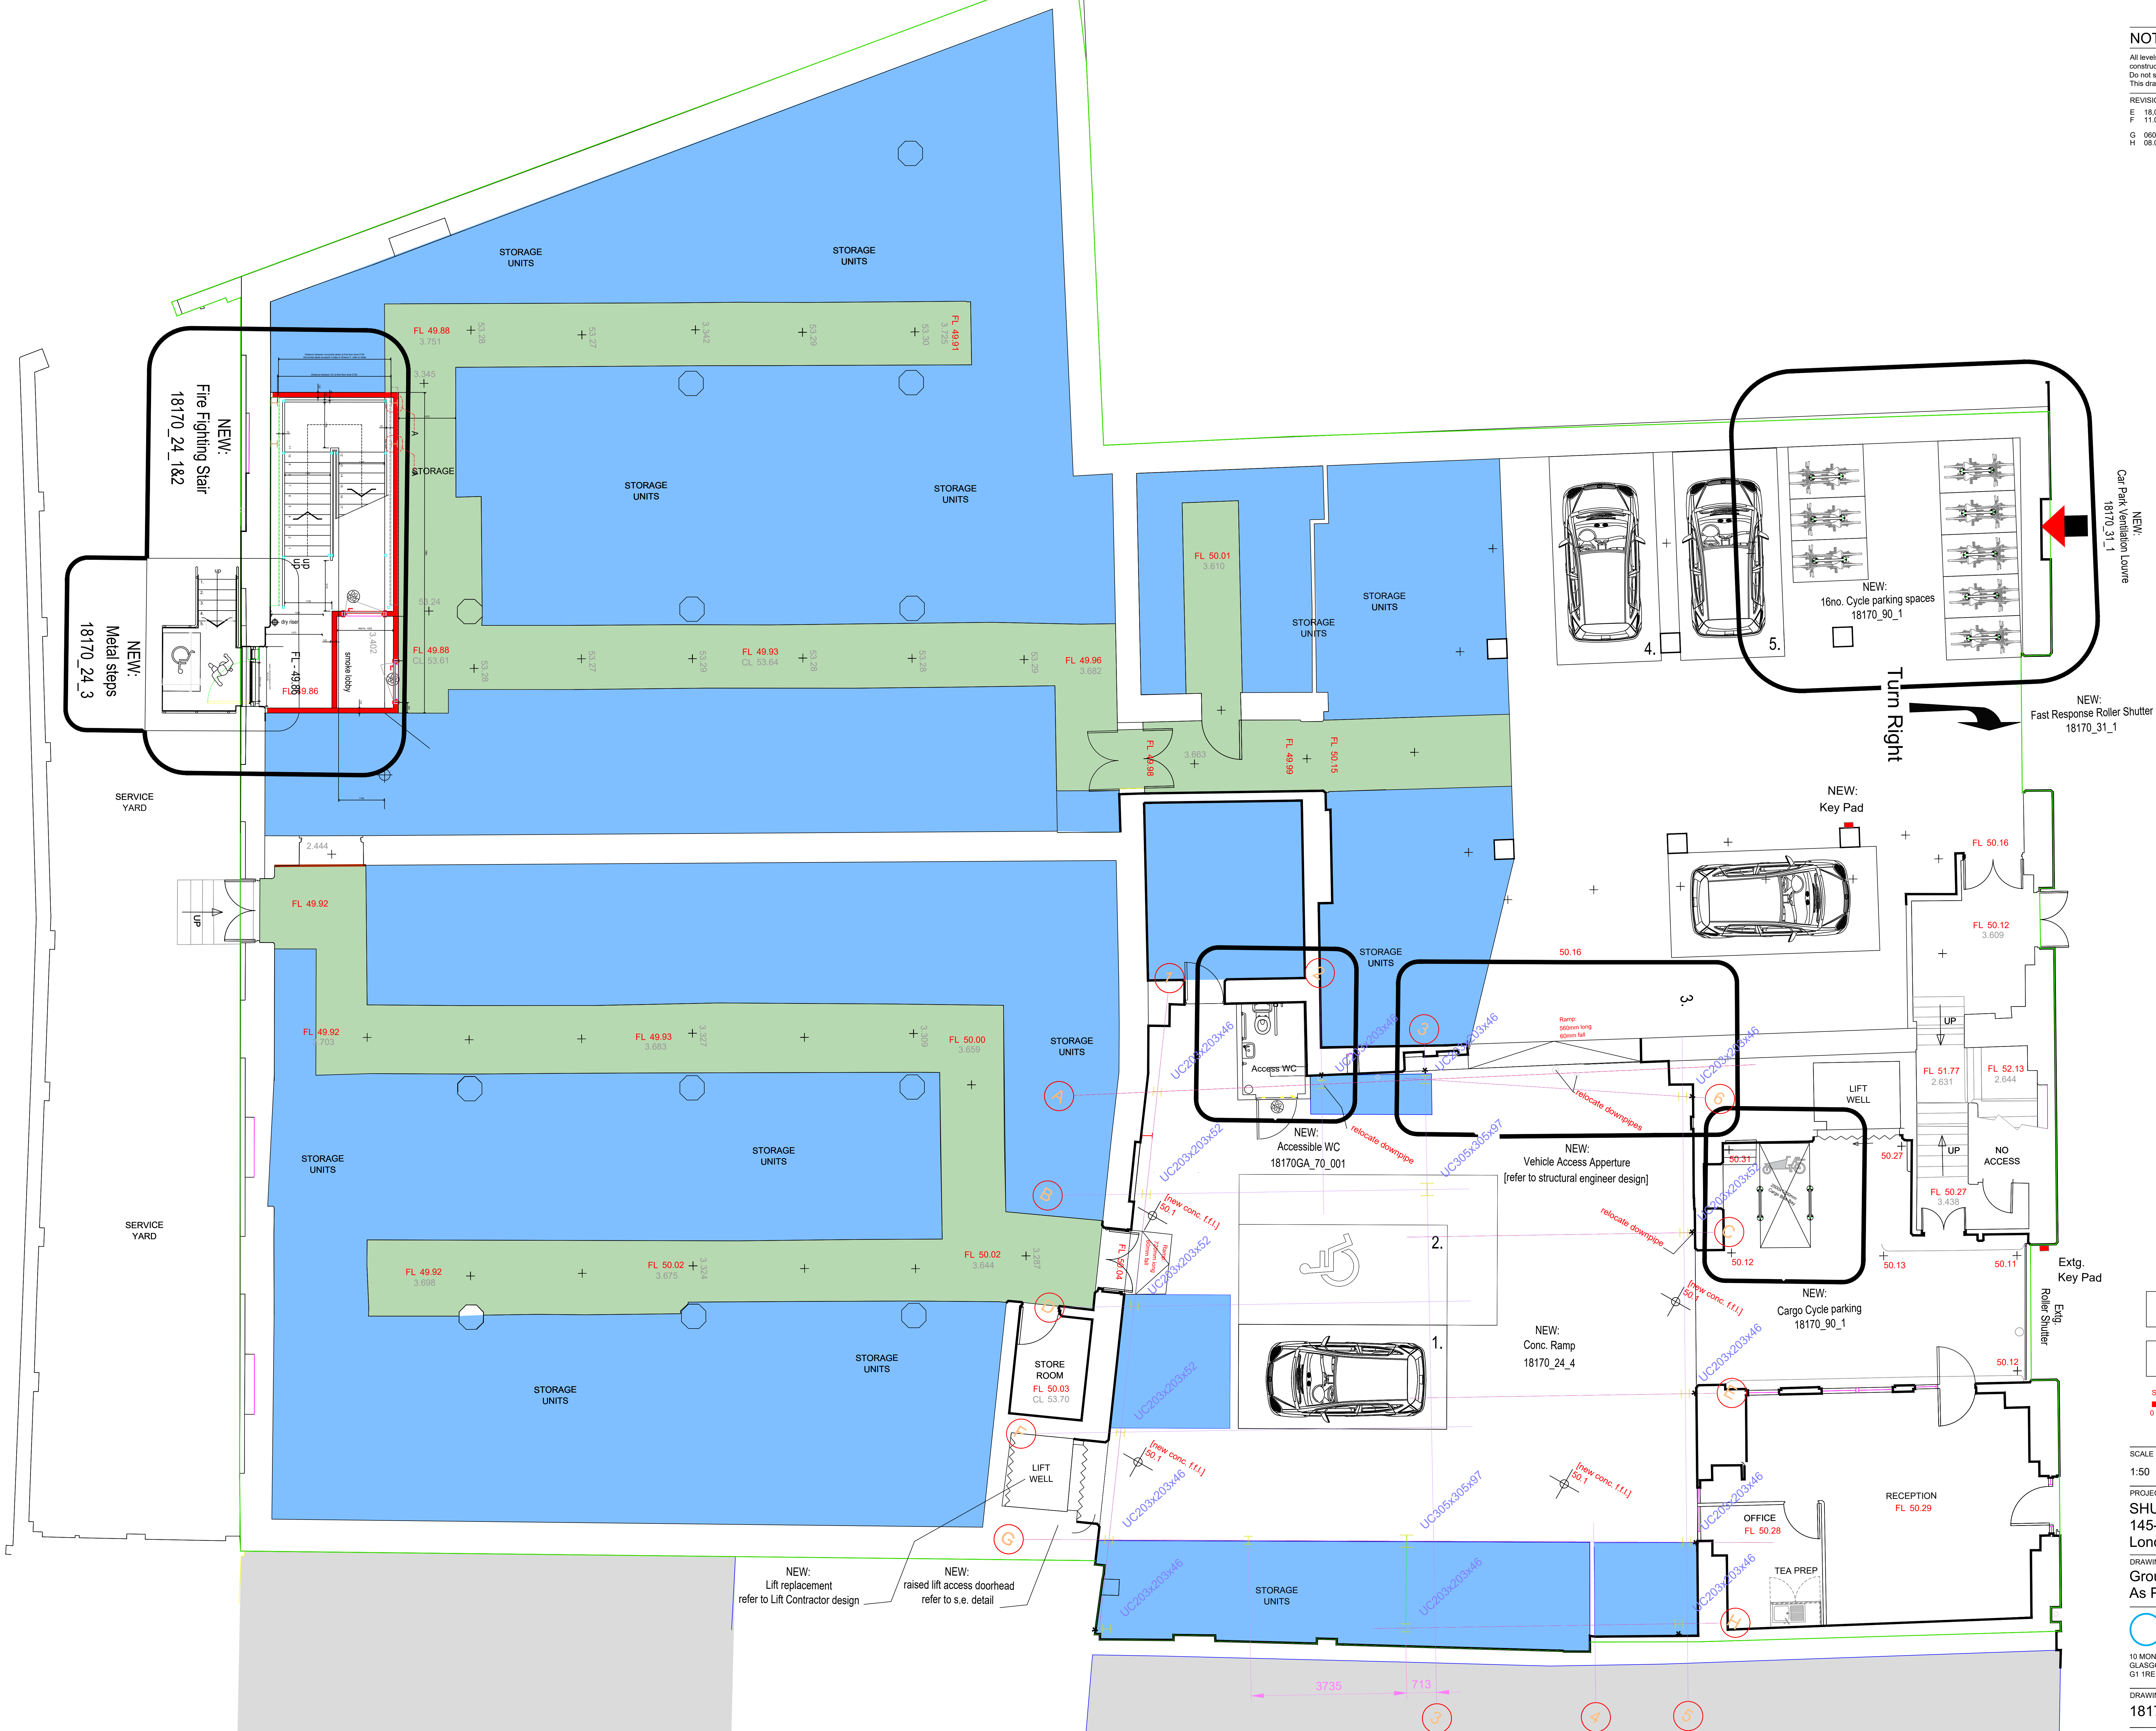

TENDER
Planning

SCALE 1:50
0 1m 2m 3m 4m

SCALE	DATE	DRAWN	CHECKED
1:50	March'20	DA	

PROJECT
SHURGARD [UK]
145-147 YorkWay, Camden
London N7 9LG

DRAWING
Ground Floor Plan
As Proposed

Threesixty
Architecture

10 MONTROSE STREET
GLASGOW
G1 1RE

DRAWING No.
18170GA_20_003H

0141 229 7575
www.360architecture.com